

LEGEND
SPACE 1A - 7,739 SF

1 BASEMENT PLAN
3/32" = 1'-0"

This is a copy and not the original drawing. The original drawing is on file in the offices of Drafting Solutions, LLC. Any liability whatsoever is limited to the original drawing or last revision to the original drawing.

No.	REVISIONS

FOR ALL YOUR DRAFTING NEEDS
RESIDENTIAL DESIGN & DRAFTING
AutoCAD A/C&P - CURRENT RELEASE
C&P RENDERINGS


Drafting Solutions II LLC

3987 ALABAMA AVENUE
READING, PA 19605
Ph: 610.929.1654
Fr: 866.792.5301
mark@draftingsolutions.us

EXISTING CONDITION FOR: FOR:
KEYSTONE BUILDING
440 NORTH 3RD STREET
READING, PA
CITY OF READING, BERKS COUNTY

DATE	05-30-18
DRAWN	MCC
APPROVED	MCC
PROJ. NO.	18-21

SF-1.0
BASEMENT PLAN

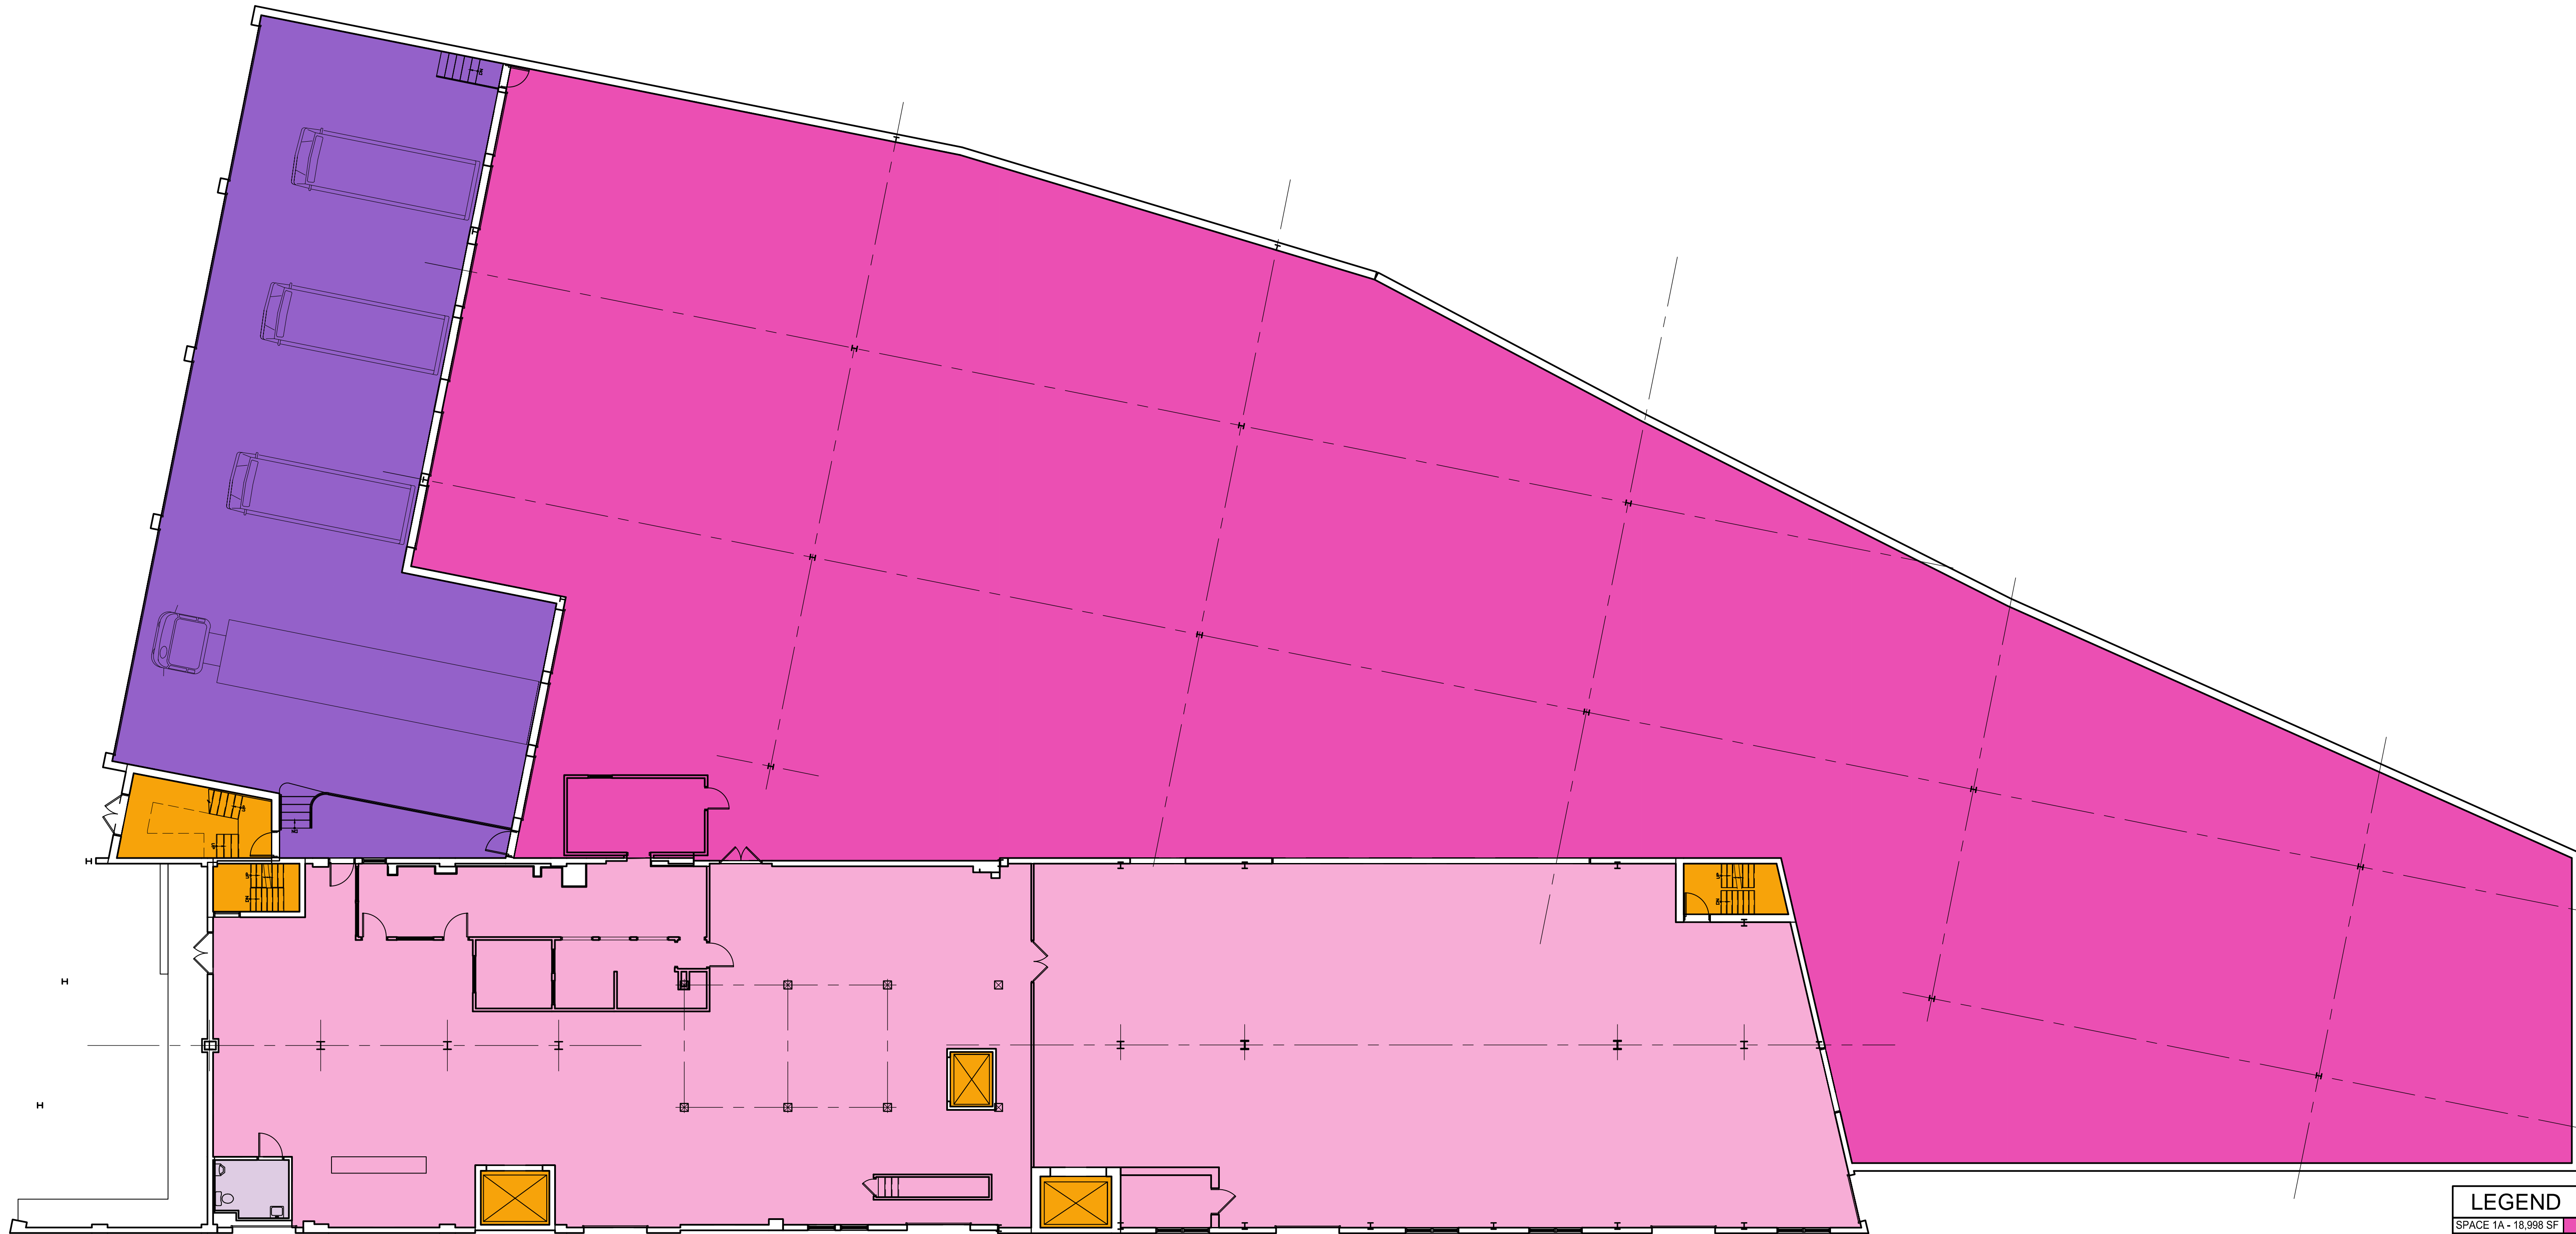

LEGEND	
SPACE 1A - 18,998 SF	[Dark Pink Box]
SPACE 1B - 3,775 SF	[Purple Box]
SPACE 1C - 8,887 SF	[Light Pink Box]

1 FIRST FLOOR PLAN
3/32" = 1'-0"

This is a copy and not the original drawing. The original drawing is on file in the offices of Drafting Solutions, LLC. Any liability whatsoever is limited to the original drawing or last revision to the original drawing.

No.	REVISIONS

FOR ALL YOUR DRAFTING NEEDS
RESIDENTIAL DESIGN & DRAFTING
AUTOCAD A/C&P - CURRENT RELEASE
C&P RENDERINGS

Drafting Solutions II LLC

3987 ALABAMA AVENUE
READING, PA 19605
Ph: 610.929.1654
Fr: 866.792.5301
mark@draftingsolutions.us

EXISTING CONDITION FOR: FOR:
KEYSTONE BUILDING
440 NORTH 3RD STREET
READING, PA
CITY OF READING, BERKS COUNTY

DATE	05-30-18
DRAWN	MCC
APPROVED	MCC
PROJ. NO.	18-21

SHEET
SF-1.1
FIRST FLOOR PLAN



LEGEND
SPACE 1A - 9,531 SF

1 SECOND FLOOR PLAN
3/32" = 1'-0"

This is a copy and not the original drawing. The original drawing is on file in the offices of Drafting Solutions, LLC. Any liability whatsoever is limited to the original drawing or last revision to the original drawing.

No.	REVISIONS

FOR ALL YOUR DRAFTING NEEDS
RESIDENTIAL DESIGN & DRAFTING
AutoCAD A/C&P - CURRENT RELEASE
C&P RENDERINGS


Drafting Solutions II LLC

3987 ALABAMA AVENUE
READING, PA 19605
Ph: 610.929.1654
Fr: 866.792.5301
mark@draftingsolutions.us

EXISTING CONDITION FOR: FOR:
KEYSTONE BUILDING
440 NORTH 3RD STREET
READING, PA
CITY OF READING, BERKS COUNTY

DATE	05-30-18
DRAWN	MCC
APPROVED	MCC
PROJ. NO.	18-21

SHEET
SF-1.2
SECOND FLOOR PLAN

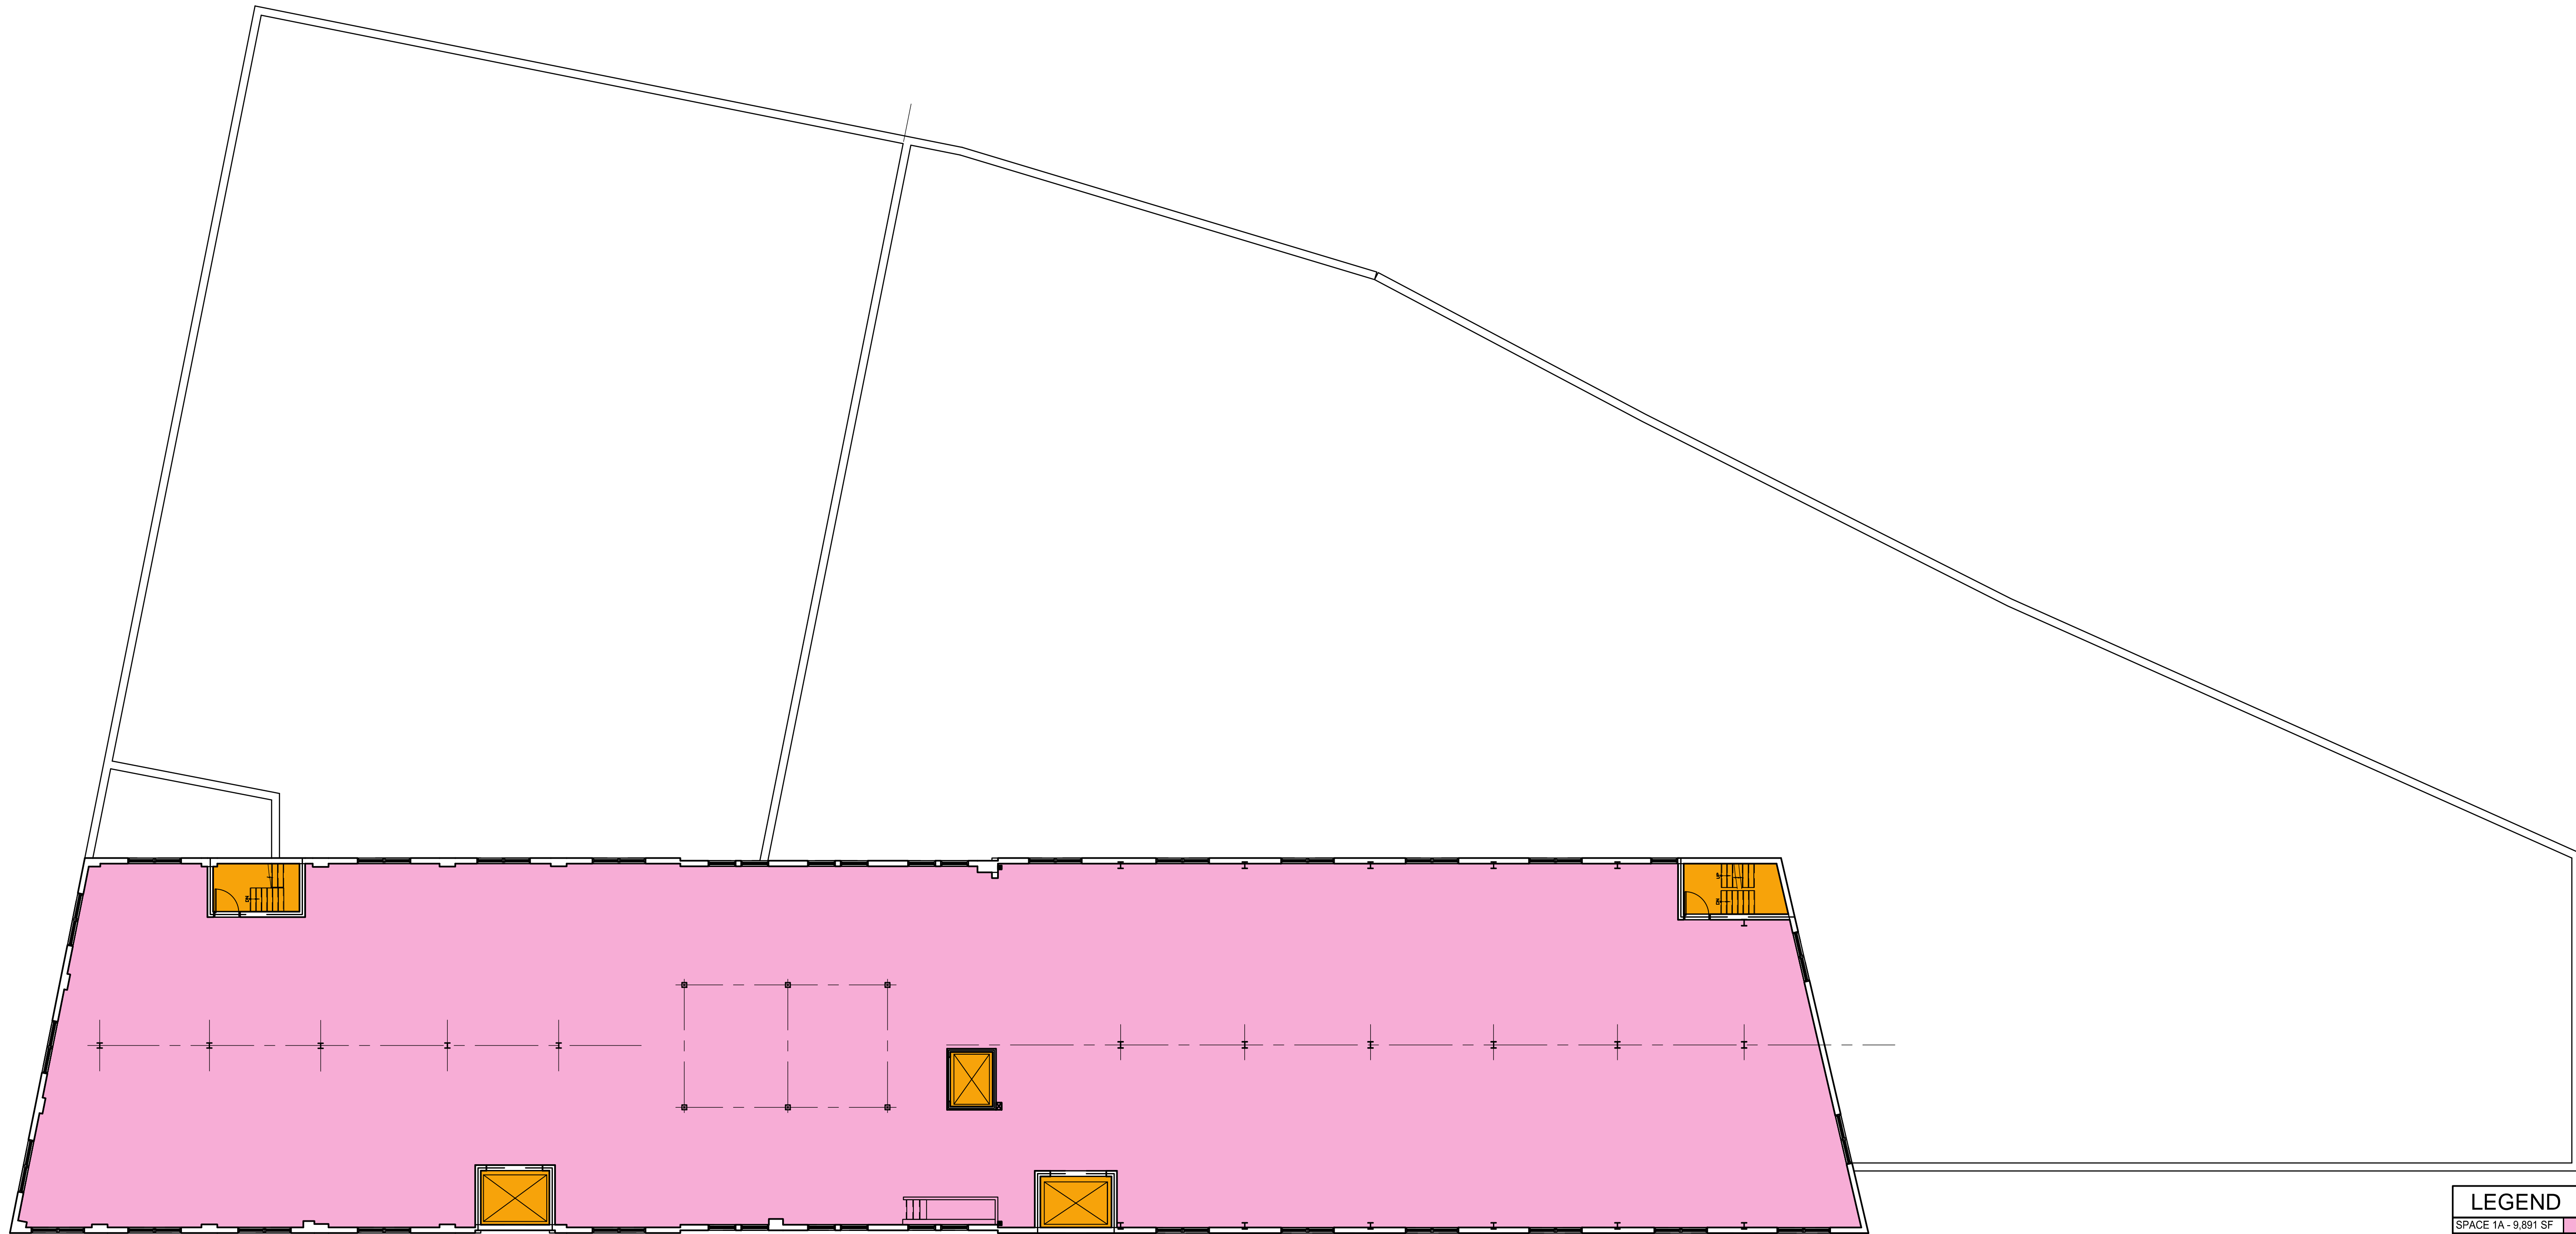

LEGEND
SPACE 1A - 9,891 SF

1 THIRD FLOOR PLAN
3/32" = 1'-0"

This is a copy and not the original drawing. The original drawing is on file in the offices of Drafting Solutions, LLC. Any liability whatsoever is limited to the original drawing or last revision to the original drawing.

No.	REVISIONS


FOR ALL YOUR DRAFTING NEEDS
RESIDENTIAL DESIGN & DRAFTING
AutoCAD A/C&P - CURRENT RELEASE
C&P RENDERINGS

Drafting Solutions II LLC
3987 ALABAMA AVENUE
READING, PA 19605
Ph: 610.929.1654
Fr: 866.792.5301
mark@draftingsolutions.us

EXISTING CONDITION FOR: FOR:
KEYSTONE BUILDING
440 NORTH 3RD STREET
READING, PA
CITY OF READING, BERKS COUNTY

DATE	05-30-18
DRAWN	MCC
APPROVED	MCC
PROJ. NO.	18-21

SHEET
SF-1.3
THIRD FLOOR PLAN

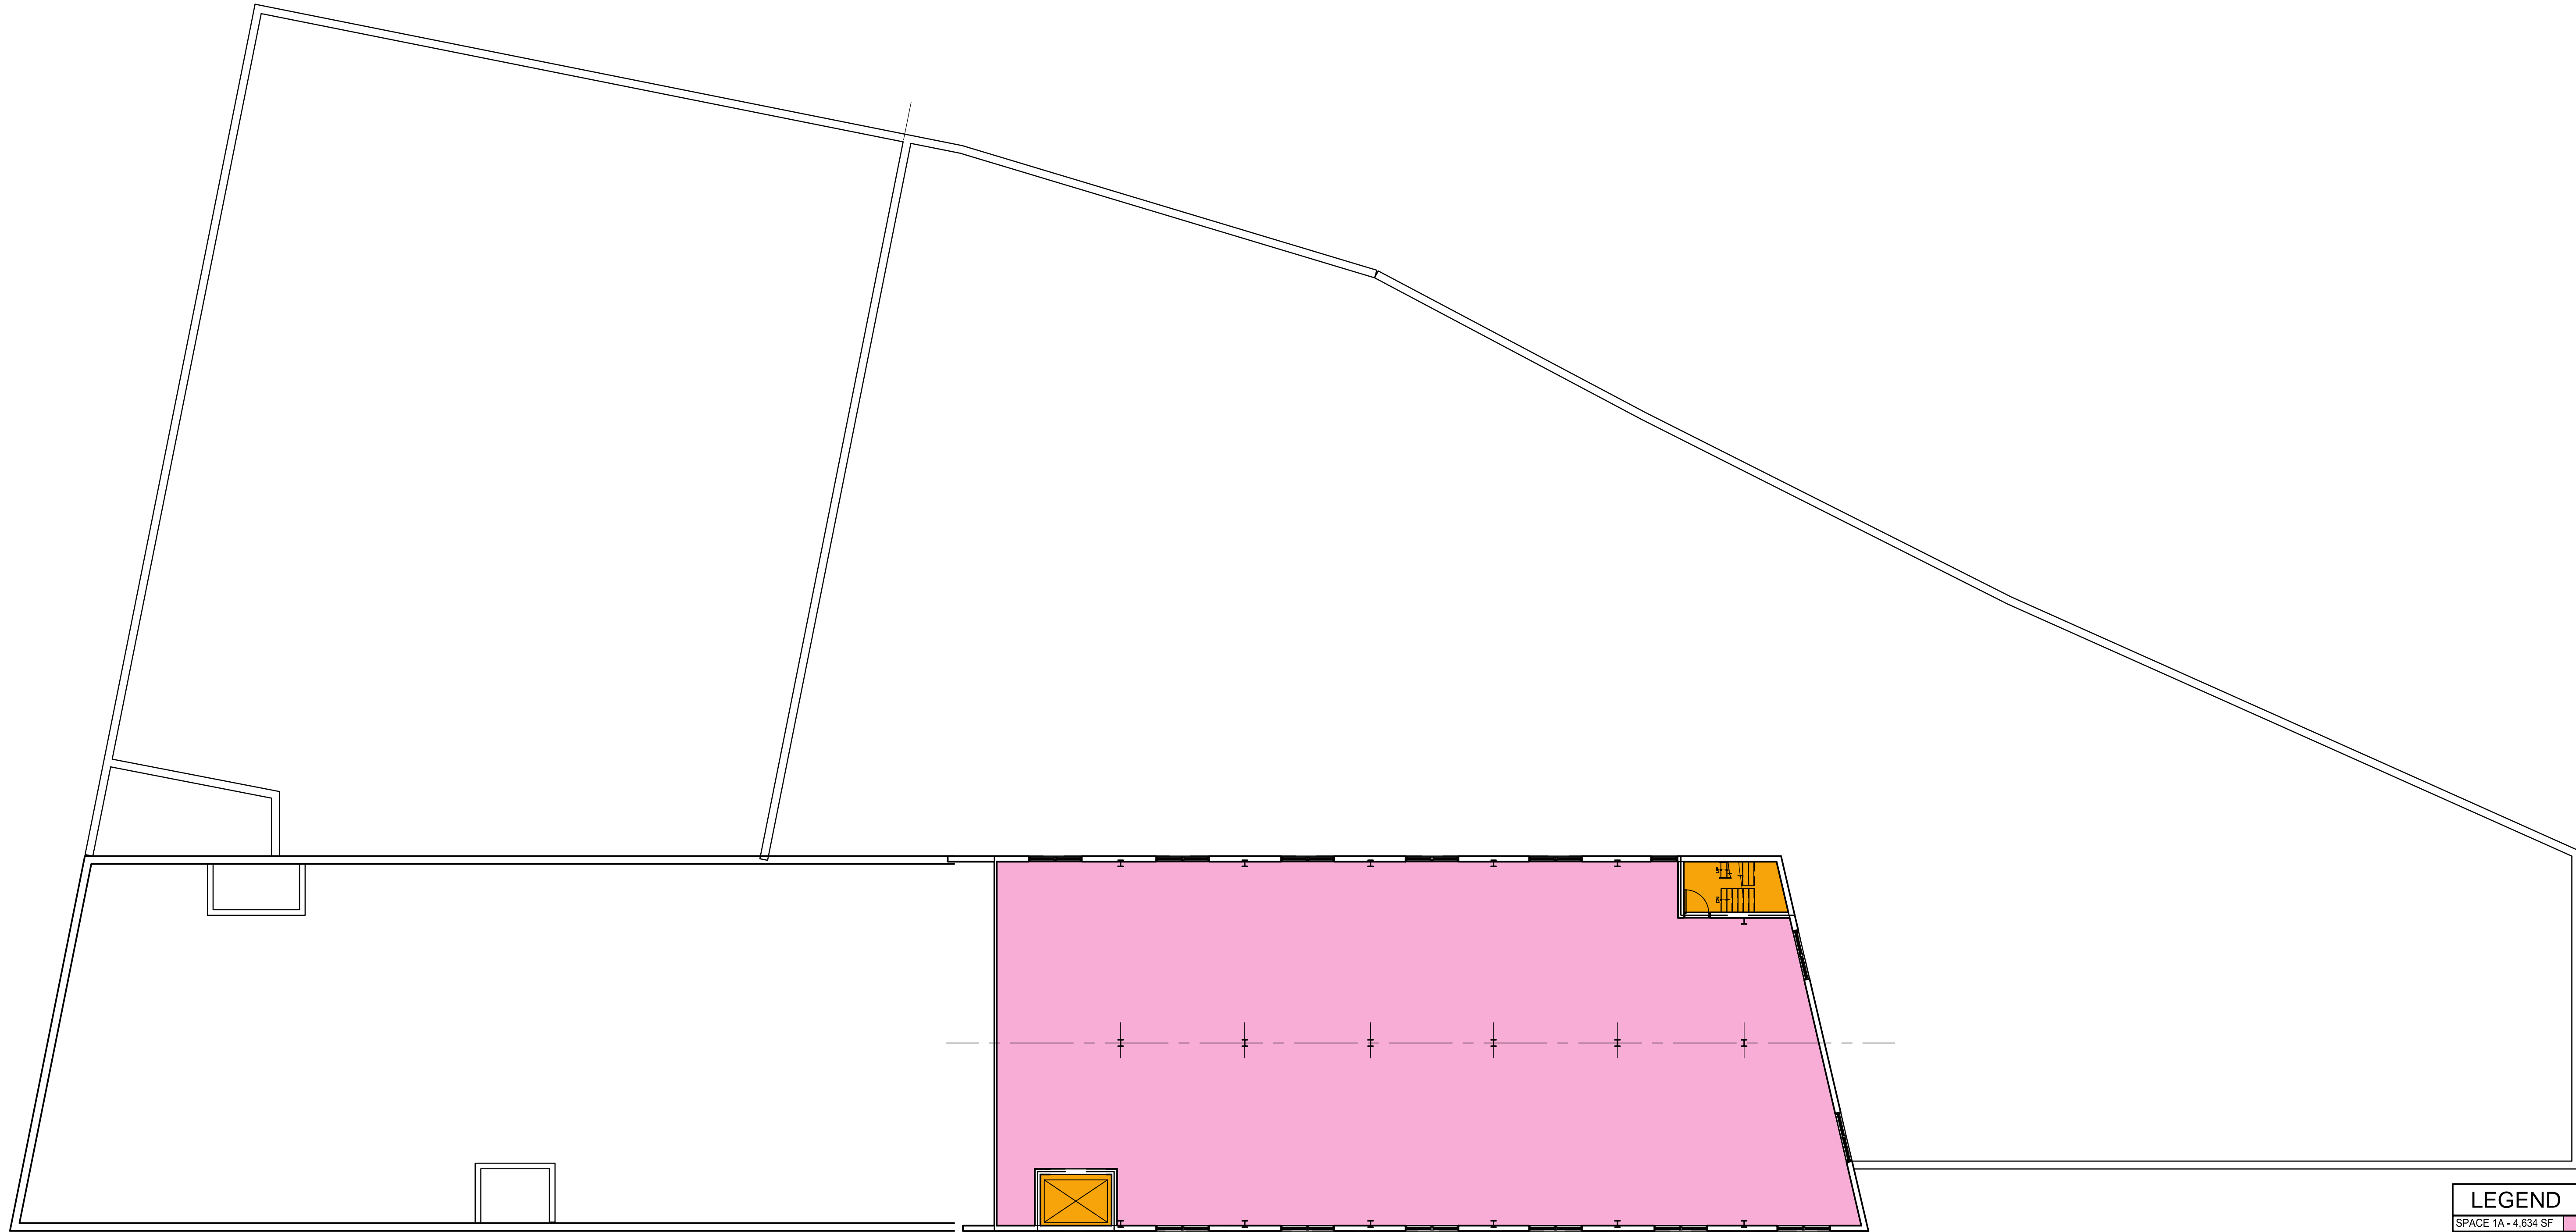

LEGEND
SPACE 1A - 4,634 SF

1 FOURTH FLOOR PLAN
3/32" = 1'-0"

This is a copy and not the original drawing. The original drawing is on file in the offices of Drafting Solutions, LLC. Any liability whatsoever is limited to the original drawing or last revision to the original drawing.

No.	REVISIONS

FOR ALL YOUR DRAFTING NEEDS
RESIDENTIAL DESIGN & DRAFTING
AutoCAD A/C&P - CURRENT RELEASE
C&P RENDERINGS

Drafting Solutions II LLC
3987 ALABAMA AVENUE
READING, PA 19605
Ph: 610.929.1654
Fr: 866.792.5301
mark@draftingsolutions.us

EXISTING CONDITION FOR: FOR:
KEYSTONE BUILDING
440 NORTH 3RD STREET
READING, PA
CITY OF READING, BERKS COUNTY

DATE	05-30-18
DRAWN	MCC
APPROVED	MCC
PROJ. NO.	18-21

SHEET
SF-1.4
FOURTH FLOOR PLAN