




443 PARK AVE SOUTH, New York, NY 10016

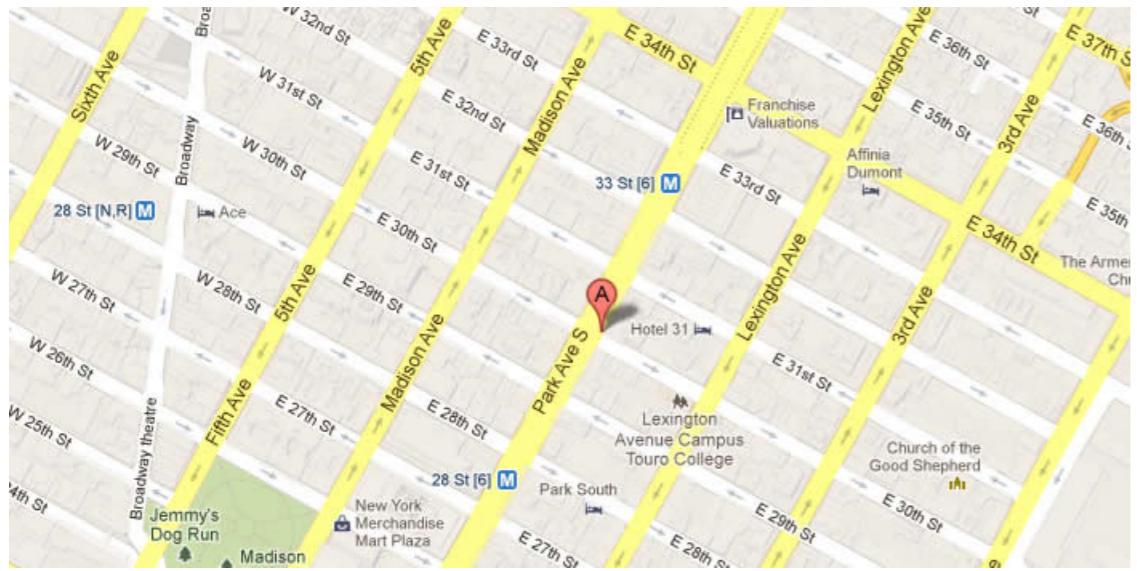

91,548.00 SF

Up to 12,193 SF Available

Office building with street-level retail  
new lobby, 24 hour access

easy access to Bus Lines, Metro/Subway

Built: 1911 Architect: Babb, Cook & Willard

Tenants

TAG CREATIVE LLC

For more information call

1- 212- 249- 1550

KOEPEL ROSEN

40 East 69th Street


New York, NY 10021

[dkoeppel@koeppe Rosen.com](mailto:dkoeppel@koeppe Rosen.com)

443 PARK AVE SOUTH, New York, NY 10016

## 443 Park Avenue South

### Typical Floor Plan

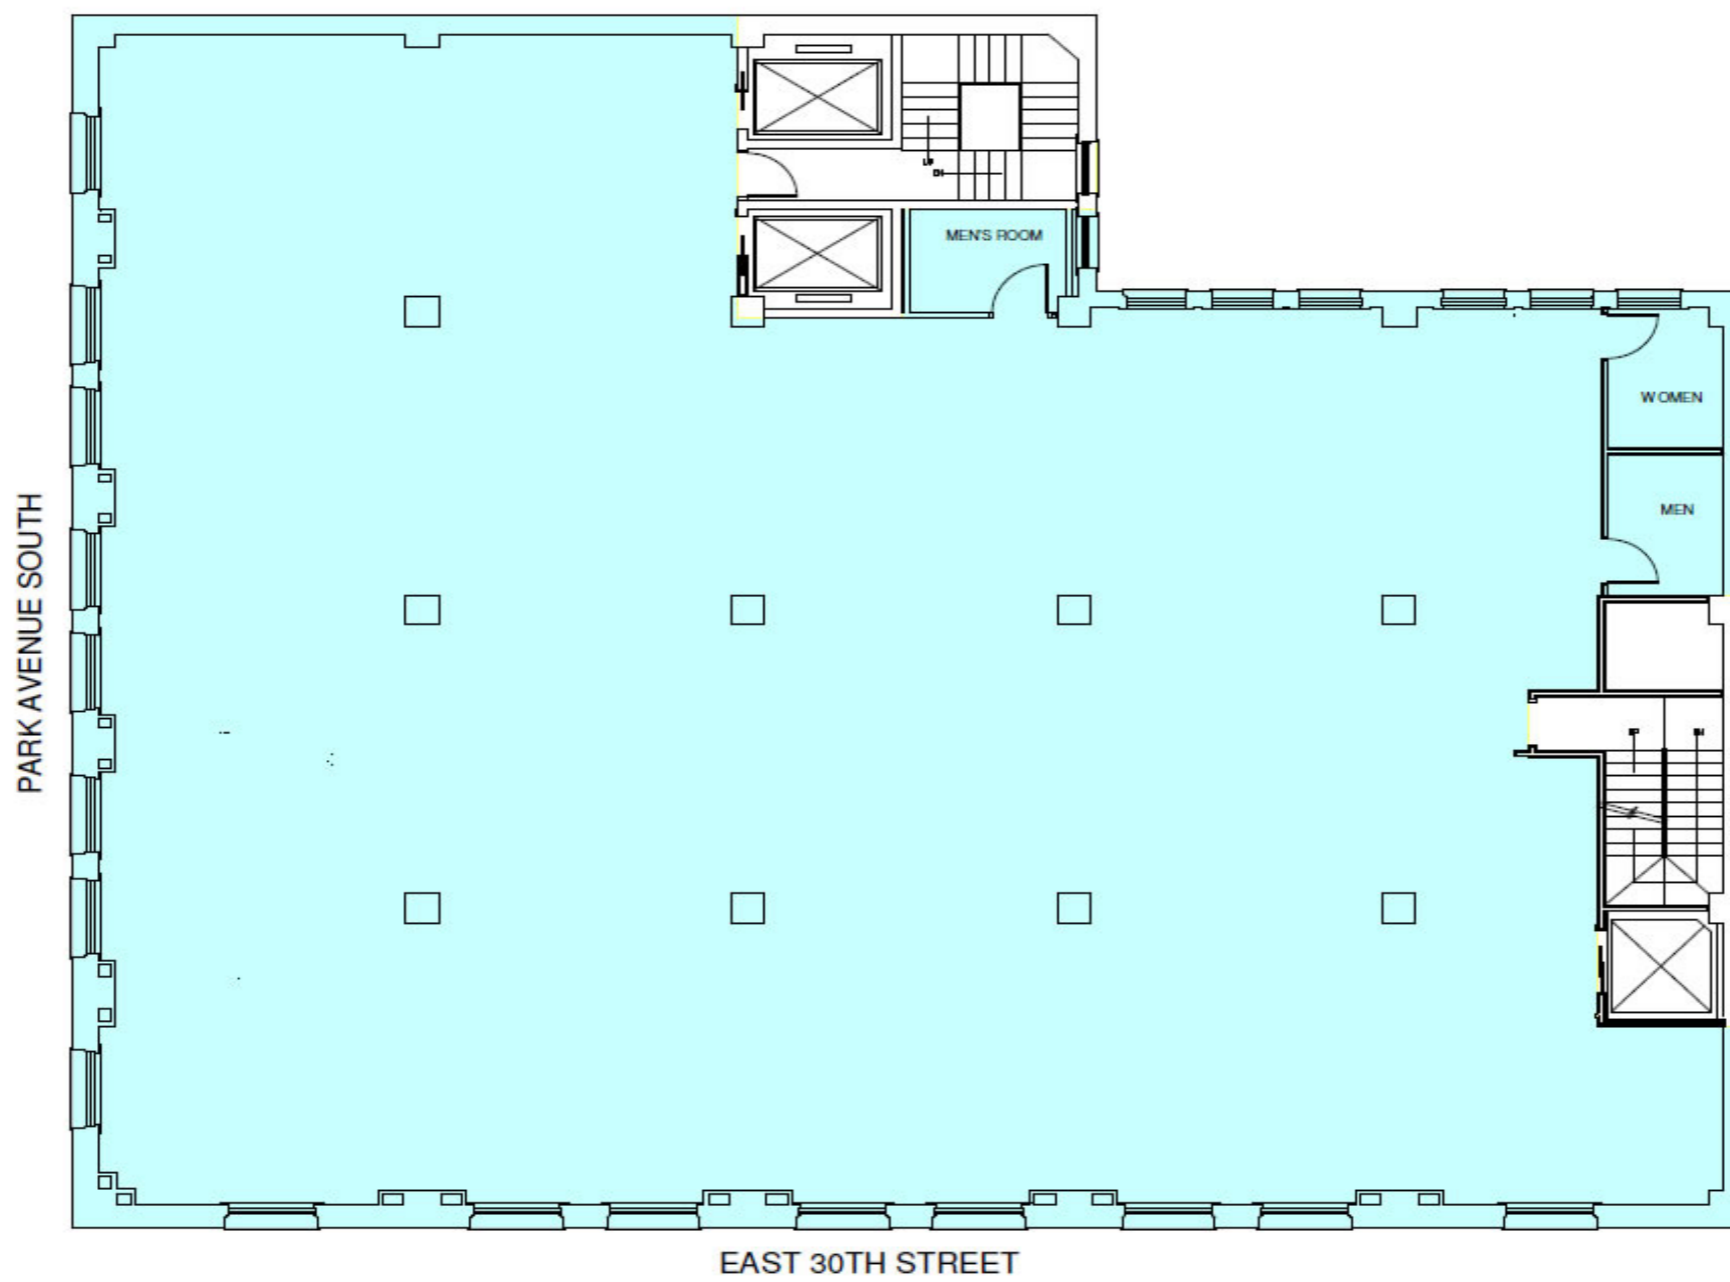

**K**  
**R** Koeppel Rosen LLC  
40 East 69th Street  
New York, NY 10021  
212-249-1550  
www.koeppelrosen.com

Note: All dimensions and conditions are approximate and for information only

Scale: NTS  
Date: February 18, 2016



For more information call  
1- 212- 249- 1550  
KOEPEL ROSEN  
40 East 69th Street  
New York, NY 10021  
dkoeppel@koeppelrosen.com