


1 EXISTING FLOOR PLAN
SCALE: 1/4"=1'-0"

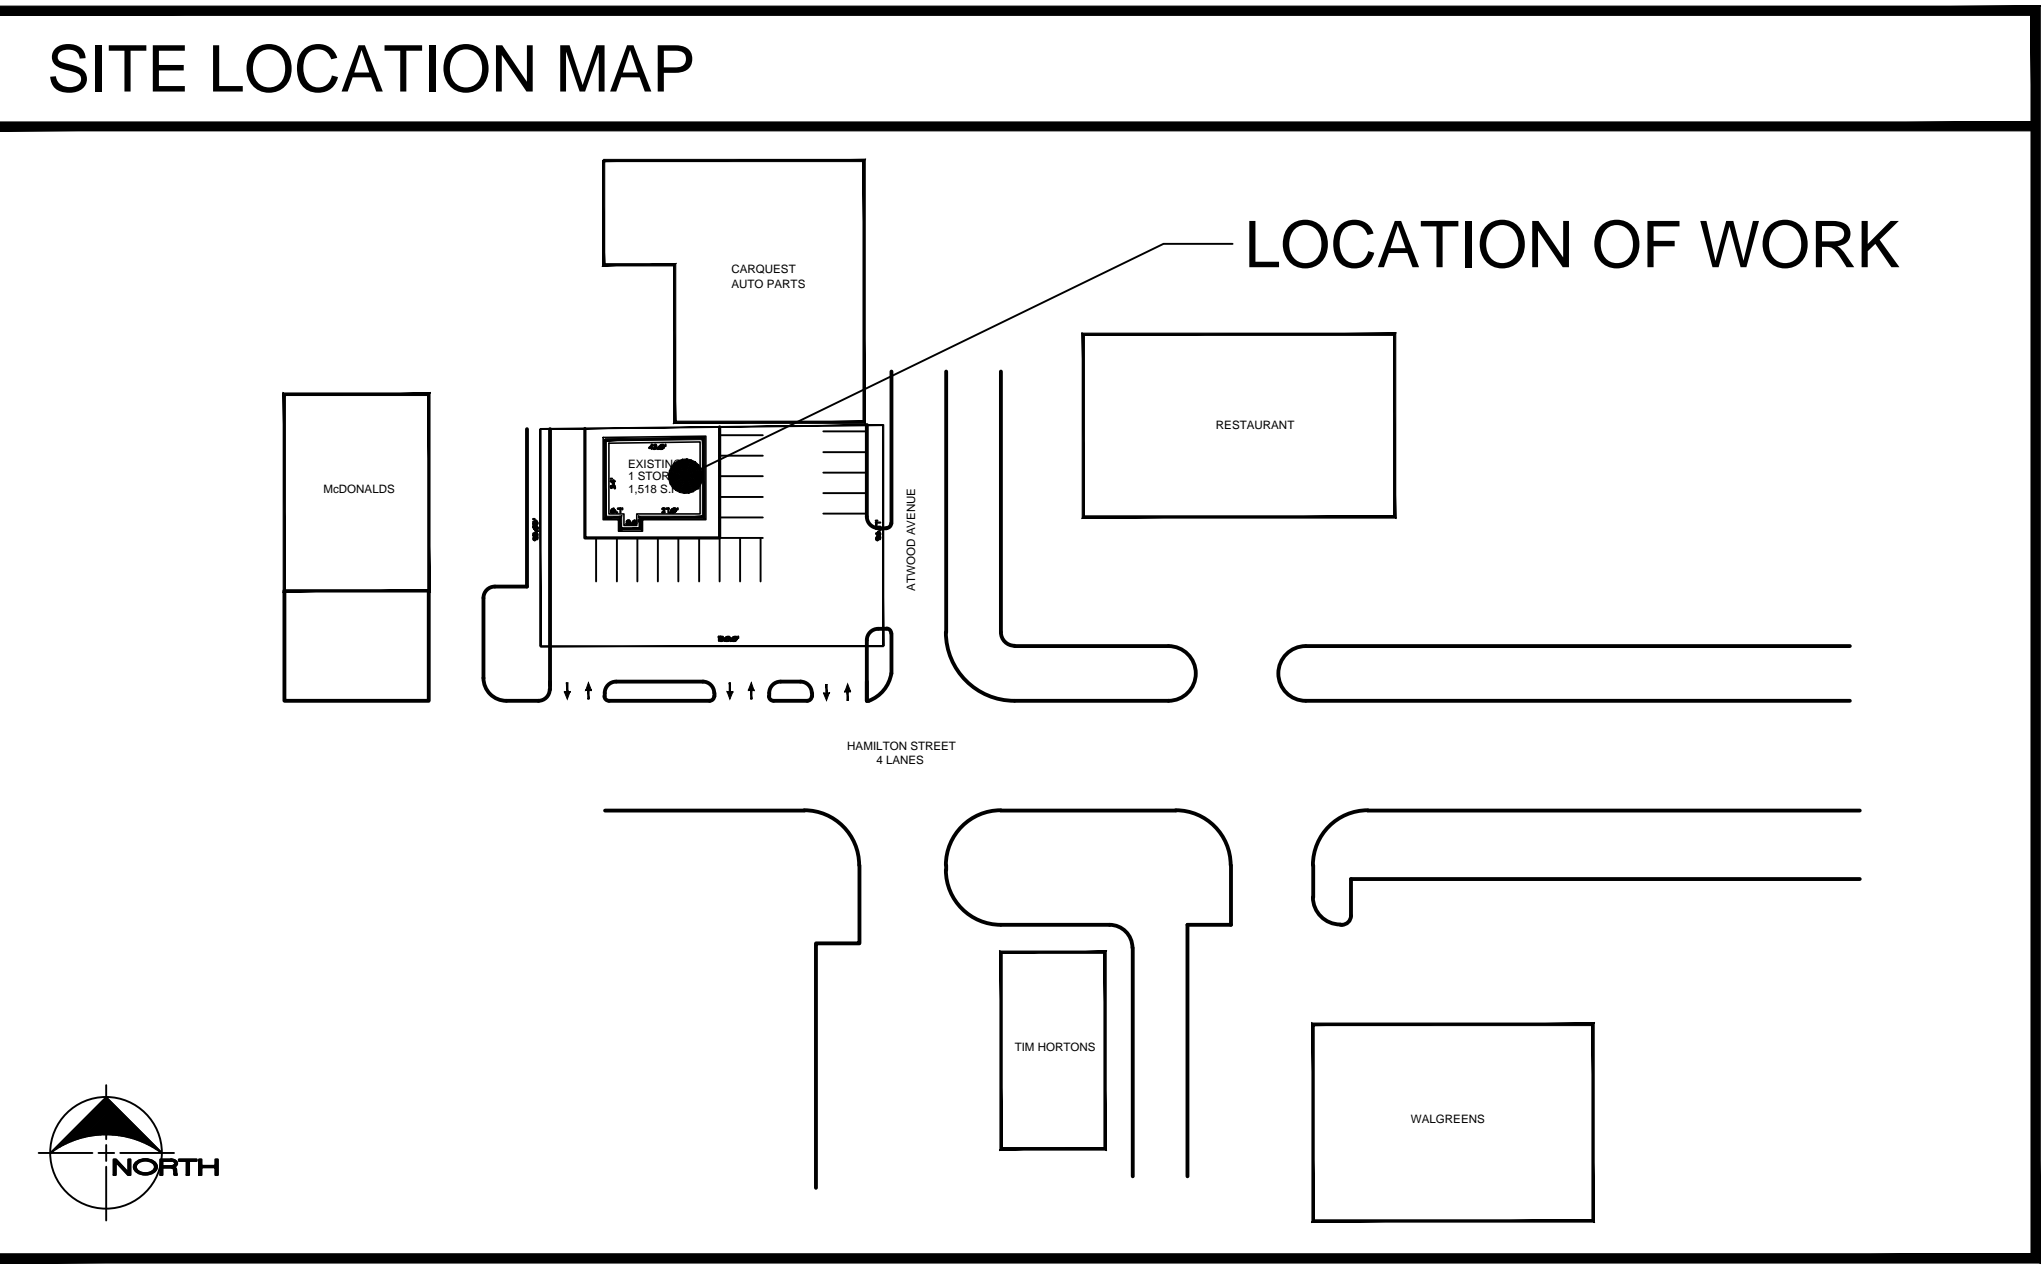

DRAWING REVISIONS:

No.	DATE	BY	REMARKS
-	05-05-16	TEL	EXIST. COND.
-	05-10-16	TEL	EXIST. COND.

SPECIAL INFORMATION:
THIS DRAWING PREPARED FOR TENANT IMPROVEMENTS TO AN EXISTING BUILDING OR BUILDING CONSTRUCTED BY OTHERS IT IS UNDERSTOOD THAT ANY WARRANTY INFORMATION CONCERNING EQUIPMENT INSTALLED MUST BE FORWARDED TO THE OWNER AND THAT ANY AND ALL CONTRACTORS SHALL GUARANTEE THEIR WORK FOR A PERIOD OF ONE YEAR FROM THE DATE OF OWNERS ACCEPTANCE.

NOTICE
UNAUTHORIZED ALTERATIONS OF THIS DOCUMENT ARE IN VIOLATION OF SECTION 7209 OF THE STATE EDUCATION LAW.

PROPERTY NUMBER: 1602 AREA: REFER PLAN

OUTPARCEL
460 HAMILTON
GENEVA, NEW YORK 14456

EXISTING CONDITIONS

CONSULTANT

JAMES ALLEN RUMSEY
ARCHITECT
PREPARED FOR
BENDERSON DEVELOPMENT
570 DELAWARE AVE., BUFFALO, NY 14202
(716) 886-0211

SEAL

TITLE:

DCP

DRAWN BY: TEL DRAWING NO. -
CHECKED BY: -
DATE: 05-10-16

A1.0