

FOR LEASE // 30 PECK ROAD, TORRINGTON CT



PROPERTY DESCRIPTION

Beautifully professional office/medical space for lease. This property offers meticulously maintained units with private offices, reception, exam rooms, Bus route running through property and incredible parking. Ideal for medical, chiropractor, professional office, daycare or ground level climate controlled storage *Property located 3 minutes from Charlotte Hungerford Torrington Hospital!*
5% Commission paid to the tenant broker.

PROPERTY HIGHLIGHTS

- Ground Level Climate Controlled Storage Available
- Year Built: 1978
- Zone: R6
- Heating: Gas Heat
- Cooling: Central A/C
- Utilities: City Water, Sewer, and Gas

OFFERING SUMMARY

Lease Rate:	\$8.50 SF + CAM & Utilities
Unit 1103B:	475 SF
Unit 2101:	1,397 SF

DEMOGRAPHICS	1 MILE	3 MILES	5 MILES
Total Households	1,747	10,845	20,379
Total Population	4,059	25,251	47,583
Average HH Income	\$56,160	\$57,498	\$63,539




JOE DIMYAN
Broker
203.313.3920
jdimyan@towercorp.com



MICHAEL DIMYAN
Broker
203.948.2891
mdimyan@towercorp.com


FOR LEASE // 30 PECK ROAD, TORRINGTON CT

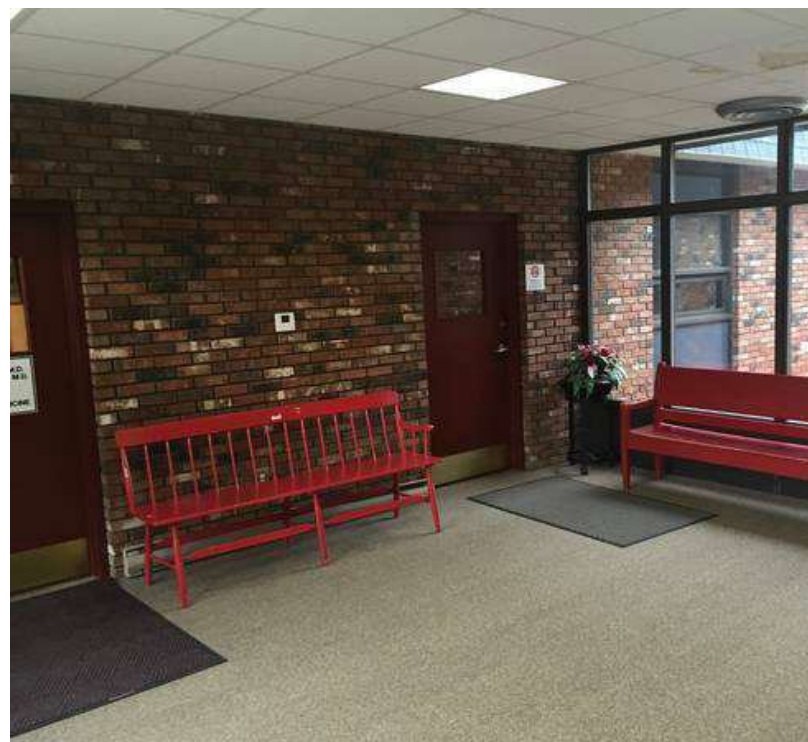

JOE DIMYAN
Broker
203.313.3920
jdimyan@towercorp.com



MICHAEL DIMYAN
Broker
203.948.2891
mdimyan@towercorp.com

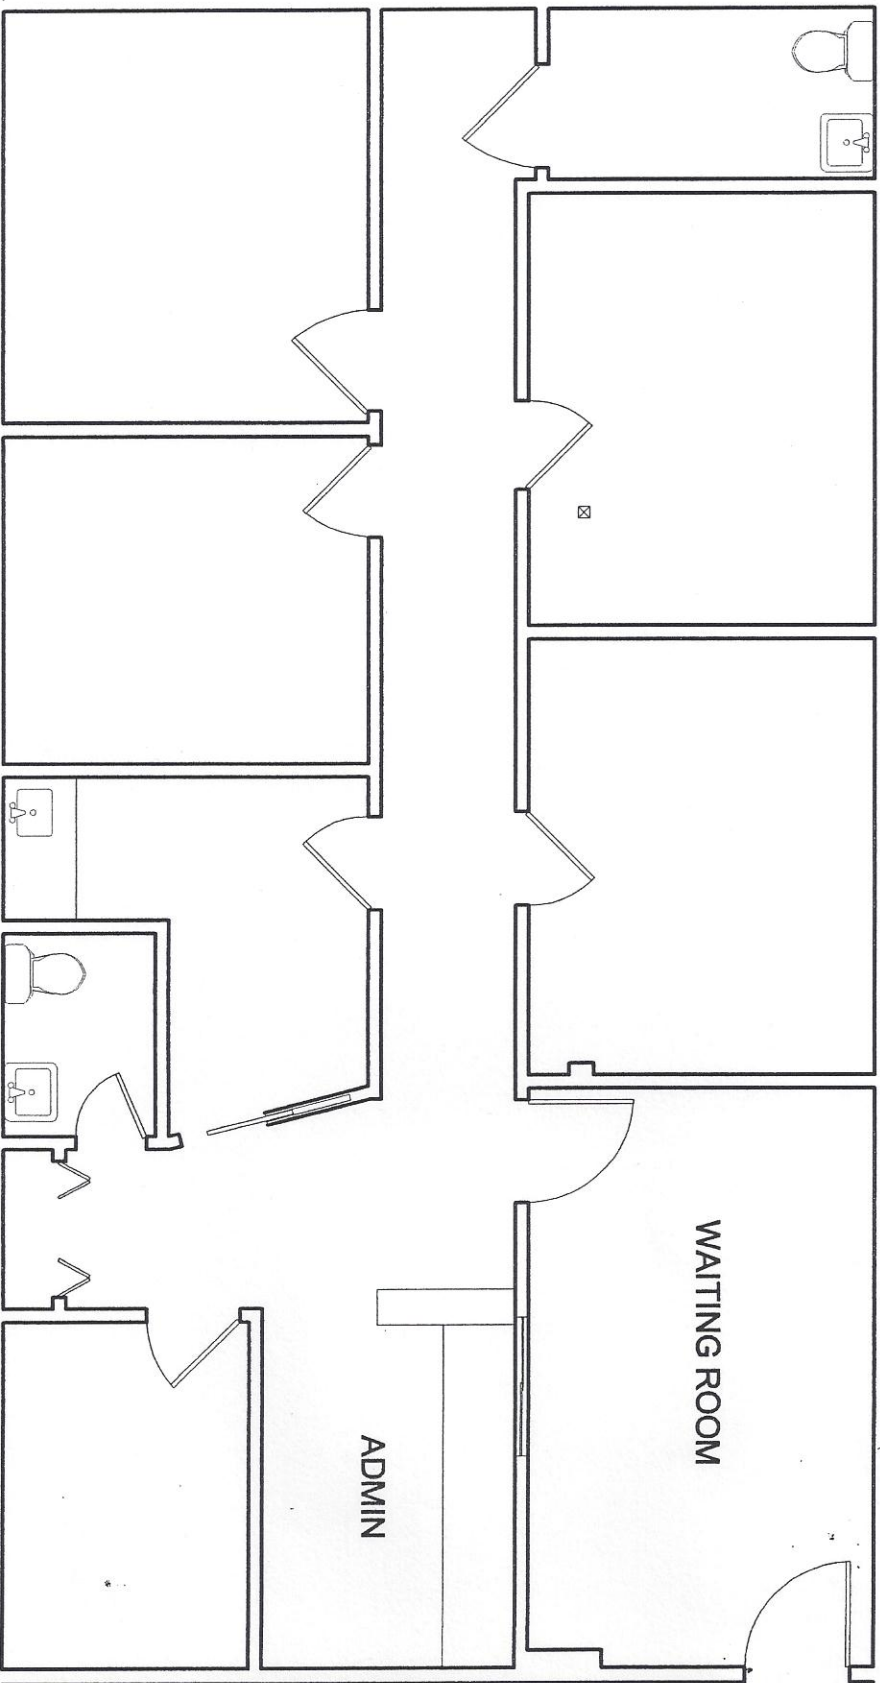


30 PECK ROAD, LLC

BLDG 2, UNIT # 2101


FLOOR PLAN

SCALE: 3 / 16" = 1'

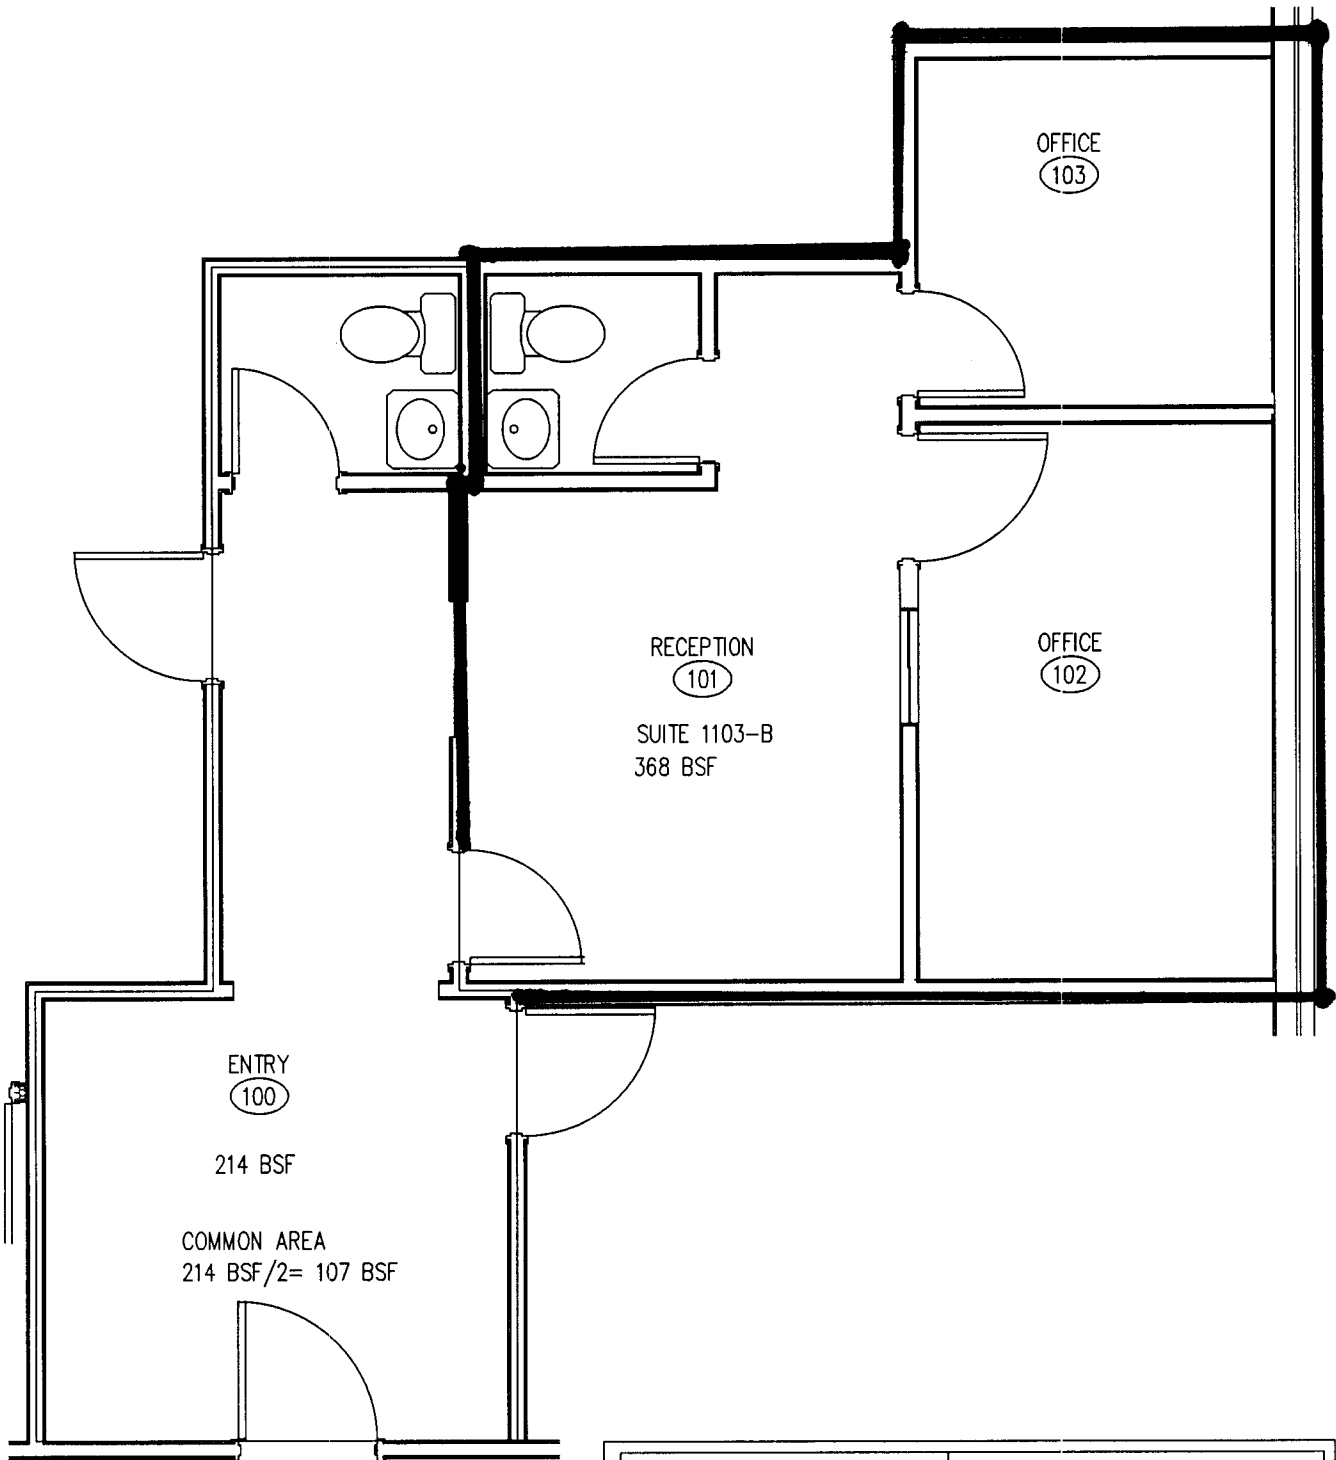

FLOOR PLAN		BOMA SF: 475 SF	
UNIT 1103-B LOWER LEVEL BUILDING 1 30 PECK ROAD			
BOE STUDIO ARCHITECTS 19 TIOGA STREET TORRINGTON, CT		860-307-6816 boestudio@optimum.net	SCALE: 1/4" = 1'-0" DECEMBER 4, 2022
			SKI

FOR LEASE // 30 PECK ROAD, TORRINGTON CT

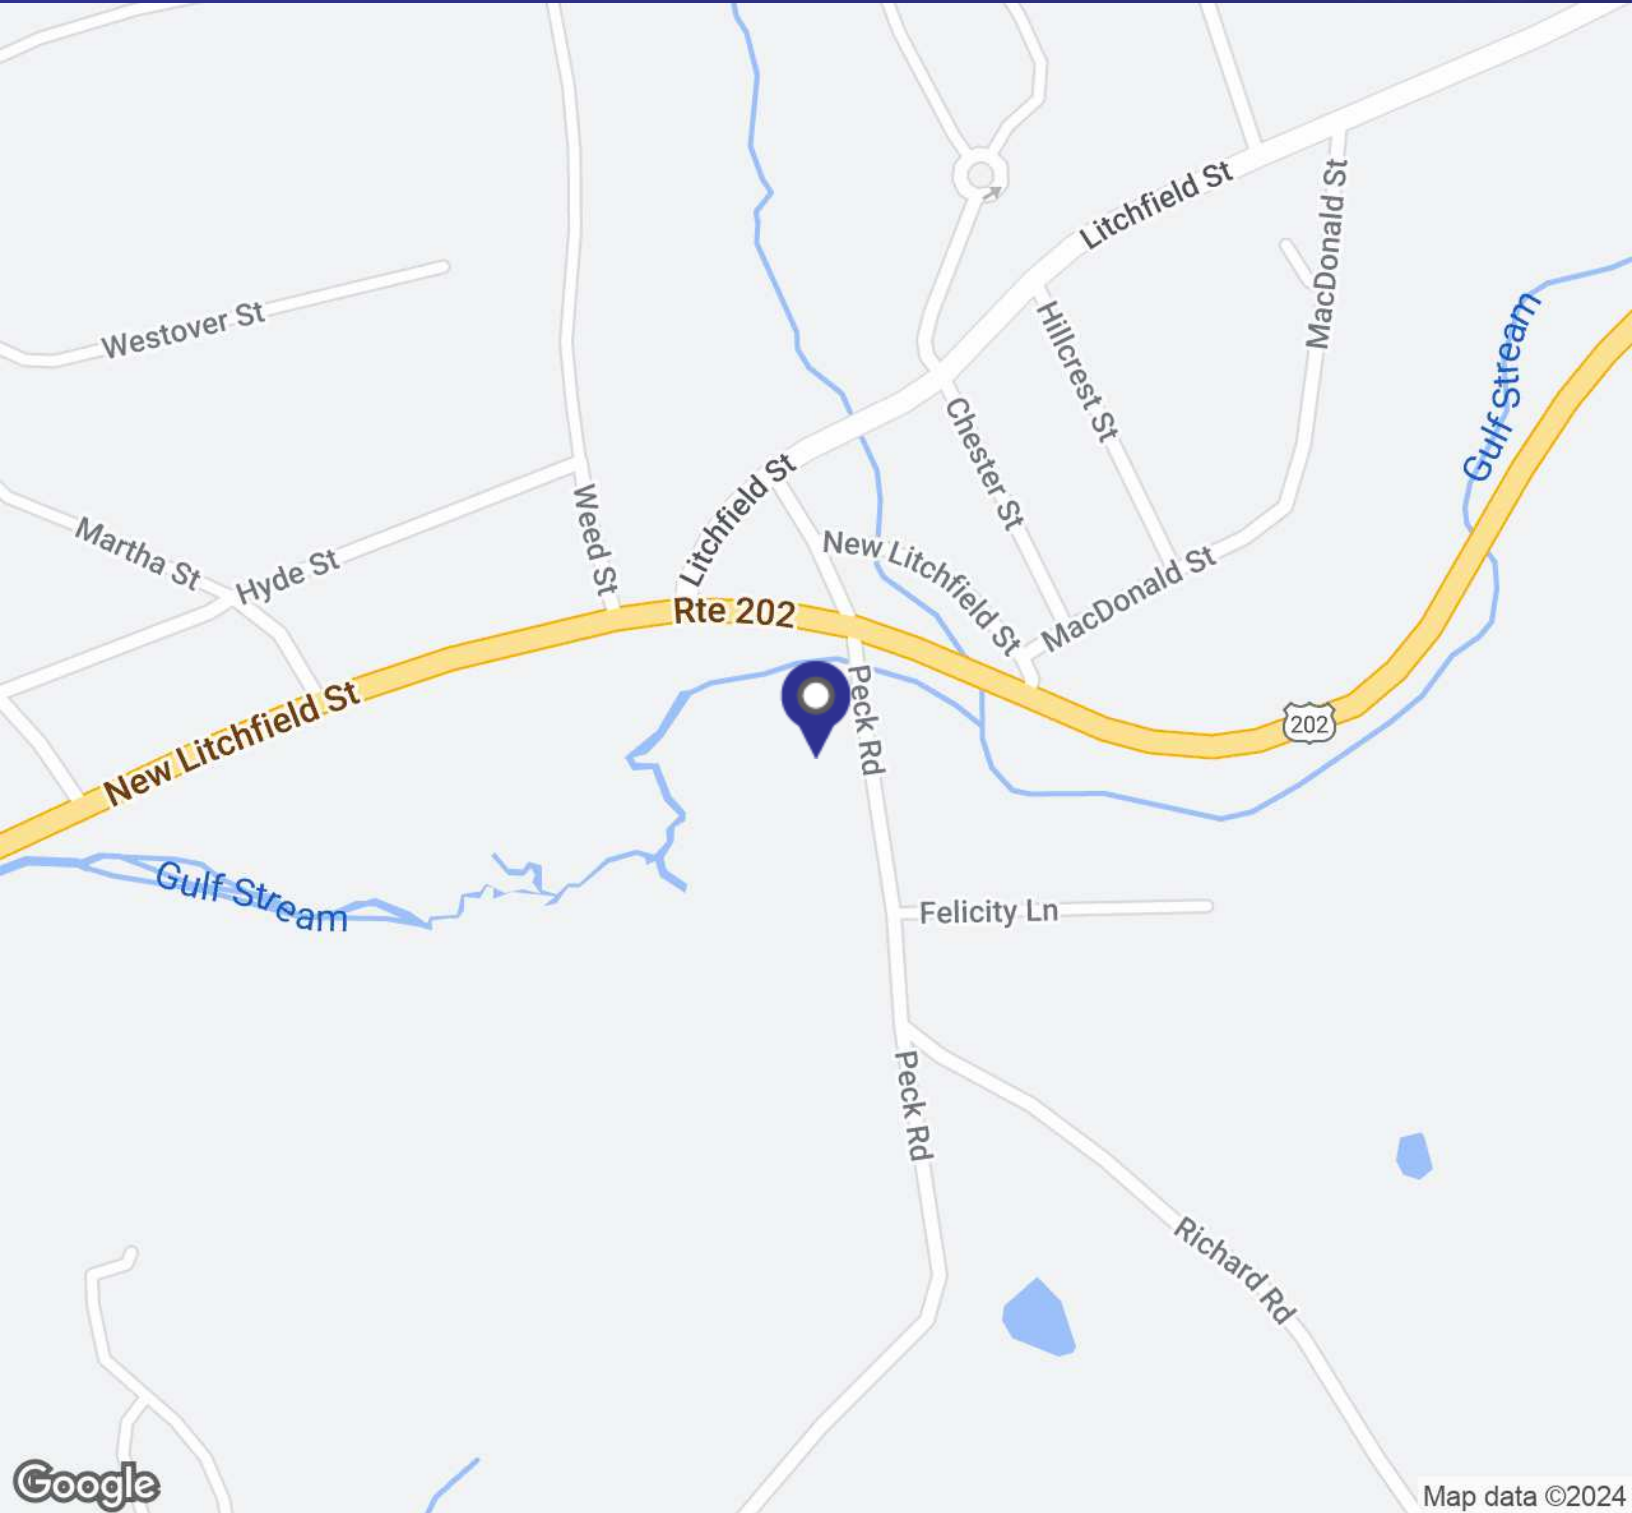

Google

Map data ©2024



JOE DIMYAN


Broker
203.313.3920
jdimyan@towercorp.com



MICHAEL DIMYAN

Broker
203.948.2891
mdimyan@towercorp.com

FOR LEASE // 30 PECK ROAD, TORRINGTON CT

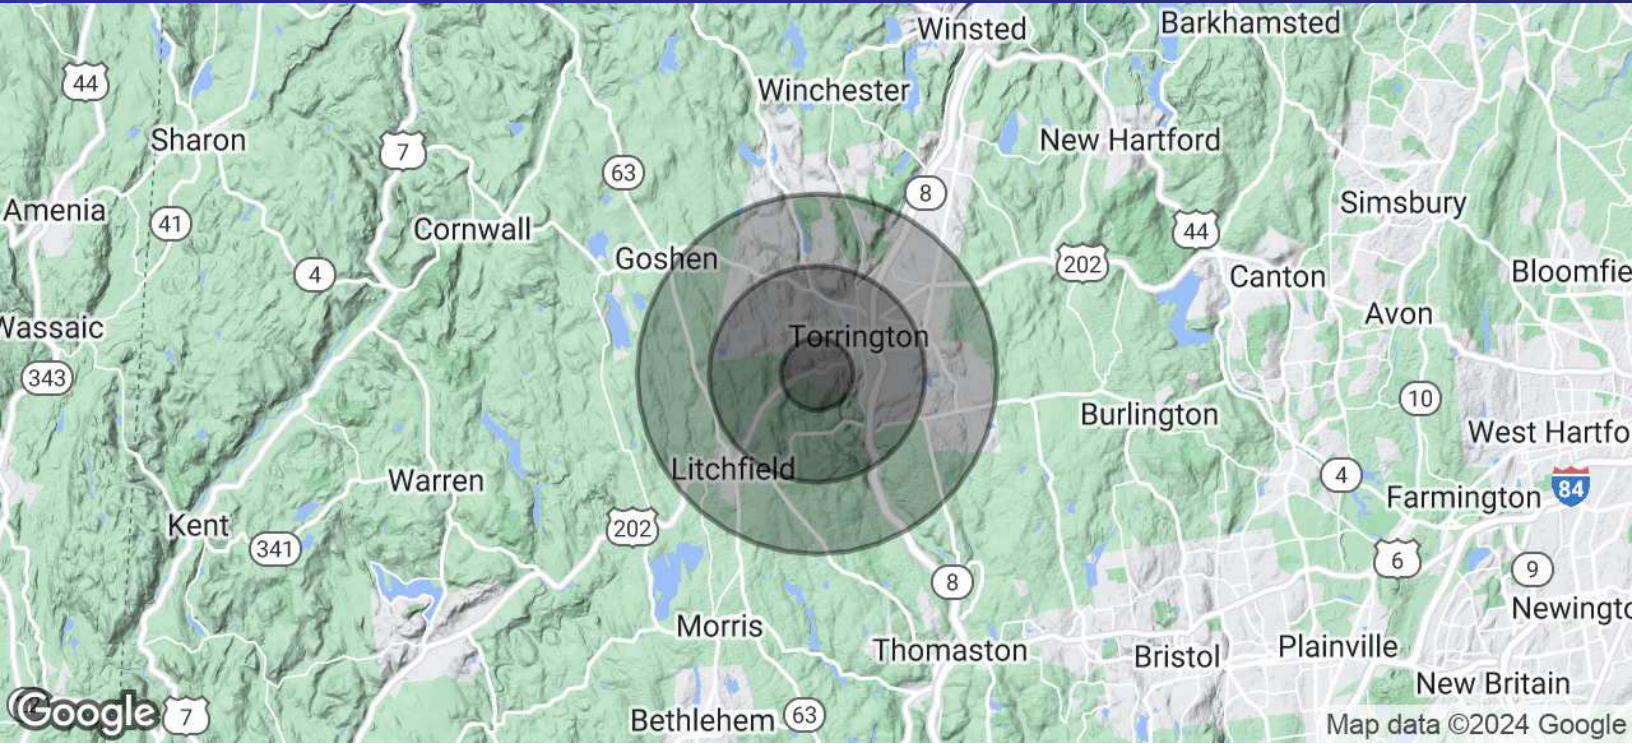

POPULATION	1 MILE	3 MILES	5 MILES
Total Population	4,059	25,251	47,583
Average Age	39.9	40.2	42.2
Average Age (Male)	37.1	37.7	40.0
Average Age (Female)	42.6	42.2	44.2

HOUSEHOLDS & INCOME	1 MILE	3 MILES	5 MILES
Total Households	1,747	10,845	20,379
# of Persons per HH	2.3	2.3	2.3
Average HH Income	\$56,160	\$57,498	\$63,539
Average House Value	\$216,367	\$256,369	\$263,050

* Demographic data derived from 2020 ACS - US Census



JOE DIMYAN
Broker
 203.313.3920
 jdimyan@towercorp.com



MICHAEL DIMYAN
Broker
 203.948.2891
 mdimyan@towercorp.com