

BASEMENT/GRADE

PROPOSED BASEMENT PLAN

SCALE: 1/8" = 1'-0"



**4100 S. West Ave.
Building Renovation
Ayden, NC**

Project Number: **TRJ-17006**


401 North Heritage Street 28501
Kinston, North Carolina
252-527-1523 252-527-0049 fax

**DUNN &
DALTON**
ARCHITECTS

DATE: **4-13-17**

A1.1

THIS DRAWING IS THE PROPERTY OF DUNN & DALTON, ARCHITECT, P.A. THIS DRAWING IS NOT TO BE COPIED IN WHOLE OR IN PART. THIS DRAWING OR THE INFORMATION HEREUPON IS NOT TO BE USED ON ANY OTHER PROJECT & MUST BE RETURNED TO DUNN & DALTON, ARCHITECTS, P.A.

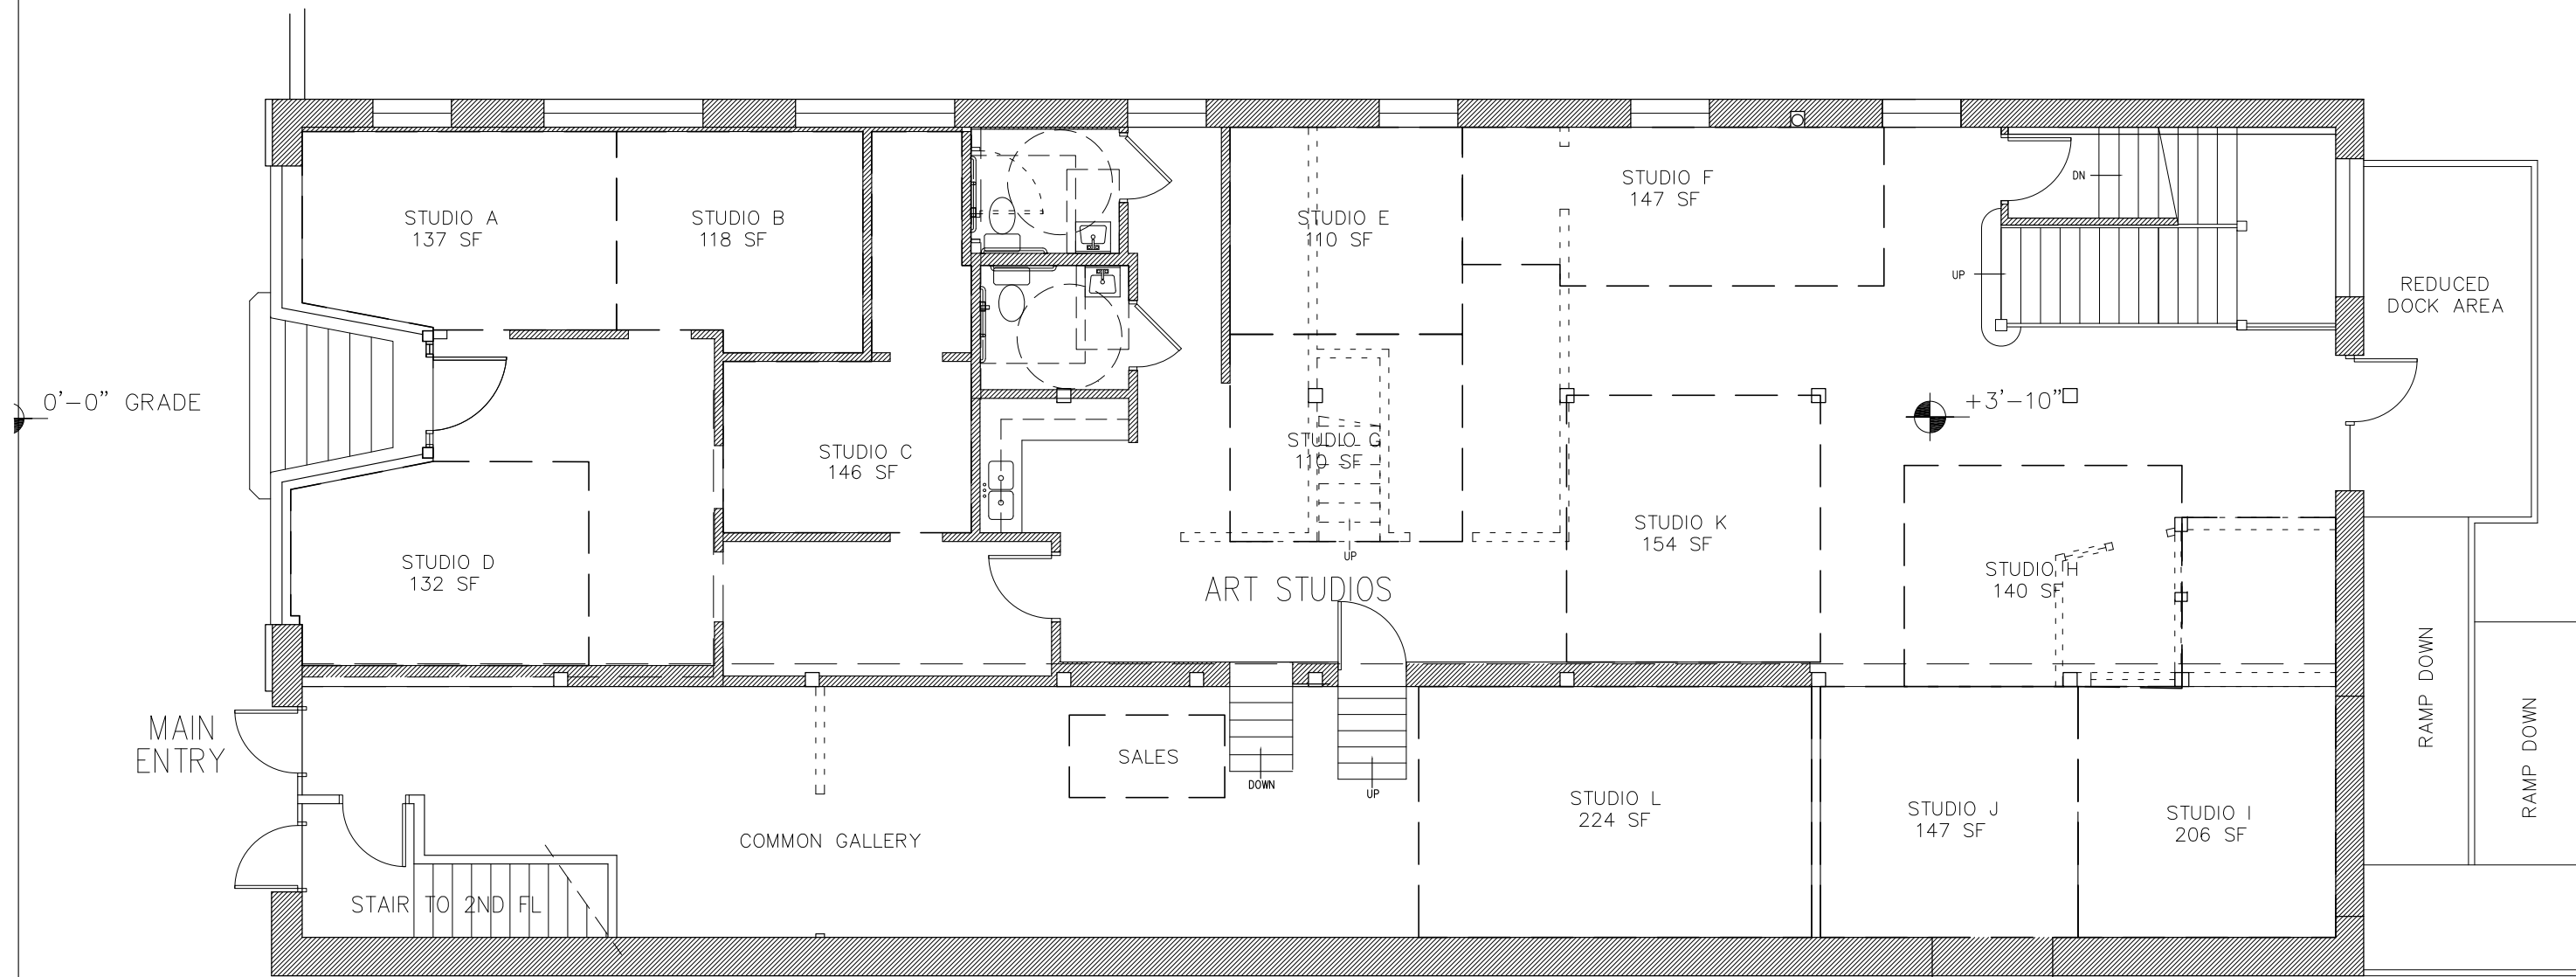

0'-0" GRADE

ART STUDIOS

FIRST FLOOR
1,775 SF OF STUDIOS
561 SF OF GALLERY

4100 S. West Ave.
Building Renovation
Ayden, NC

Project Number: TRI-17006

401 North Heritage Street
Kinston, North Carolina 28501
252-527-1523 252-527-0049 fax

DUNN & DALTON
ARCHITECTS

DATE: 4-13-17


PROPOSED GRADE / FIRST FLOOR PLAN

SCALE: 1/8" = 1'-0"



A1.2

THIS DRAWING IS THE PROPERTY OF DUNN & DALTON, ARCHITECT, P.A.. THIS DRAWING IS NOT TO BE COPIED IN WHOLE OR IN PART. THIS DRAWING OR THE INFORMATION HEREON IS NOT TO BE USED ON ANY OTHER PROJECT & MUST BE RETURNED TO DUNN & DALTON, ARCHITECTS, P.A.

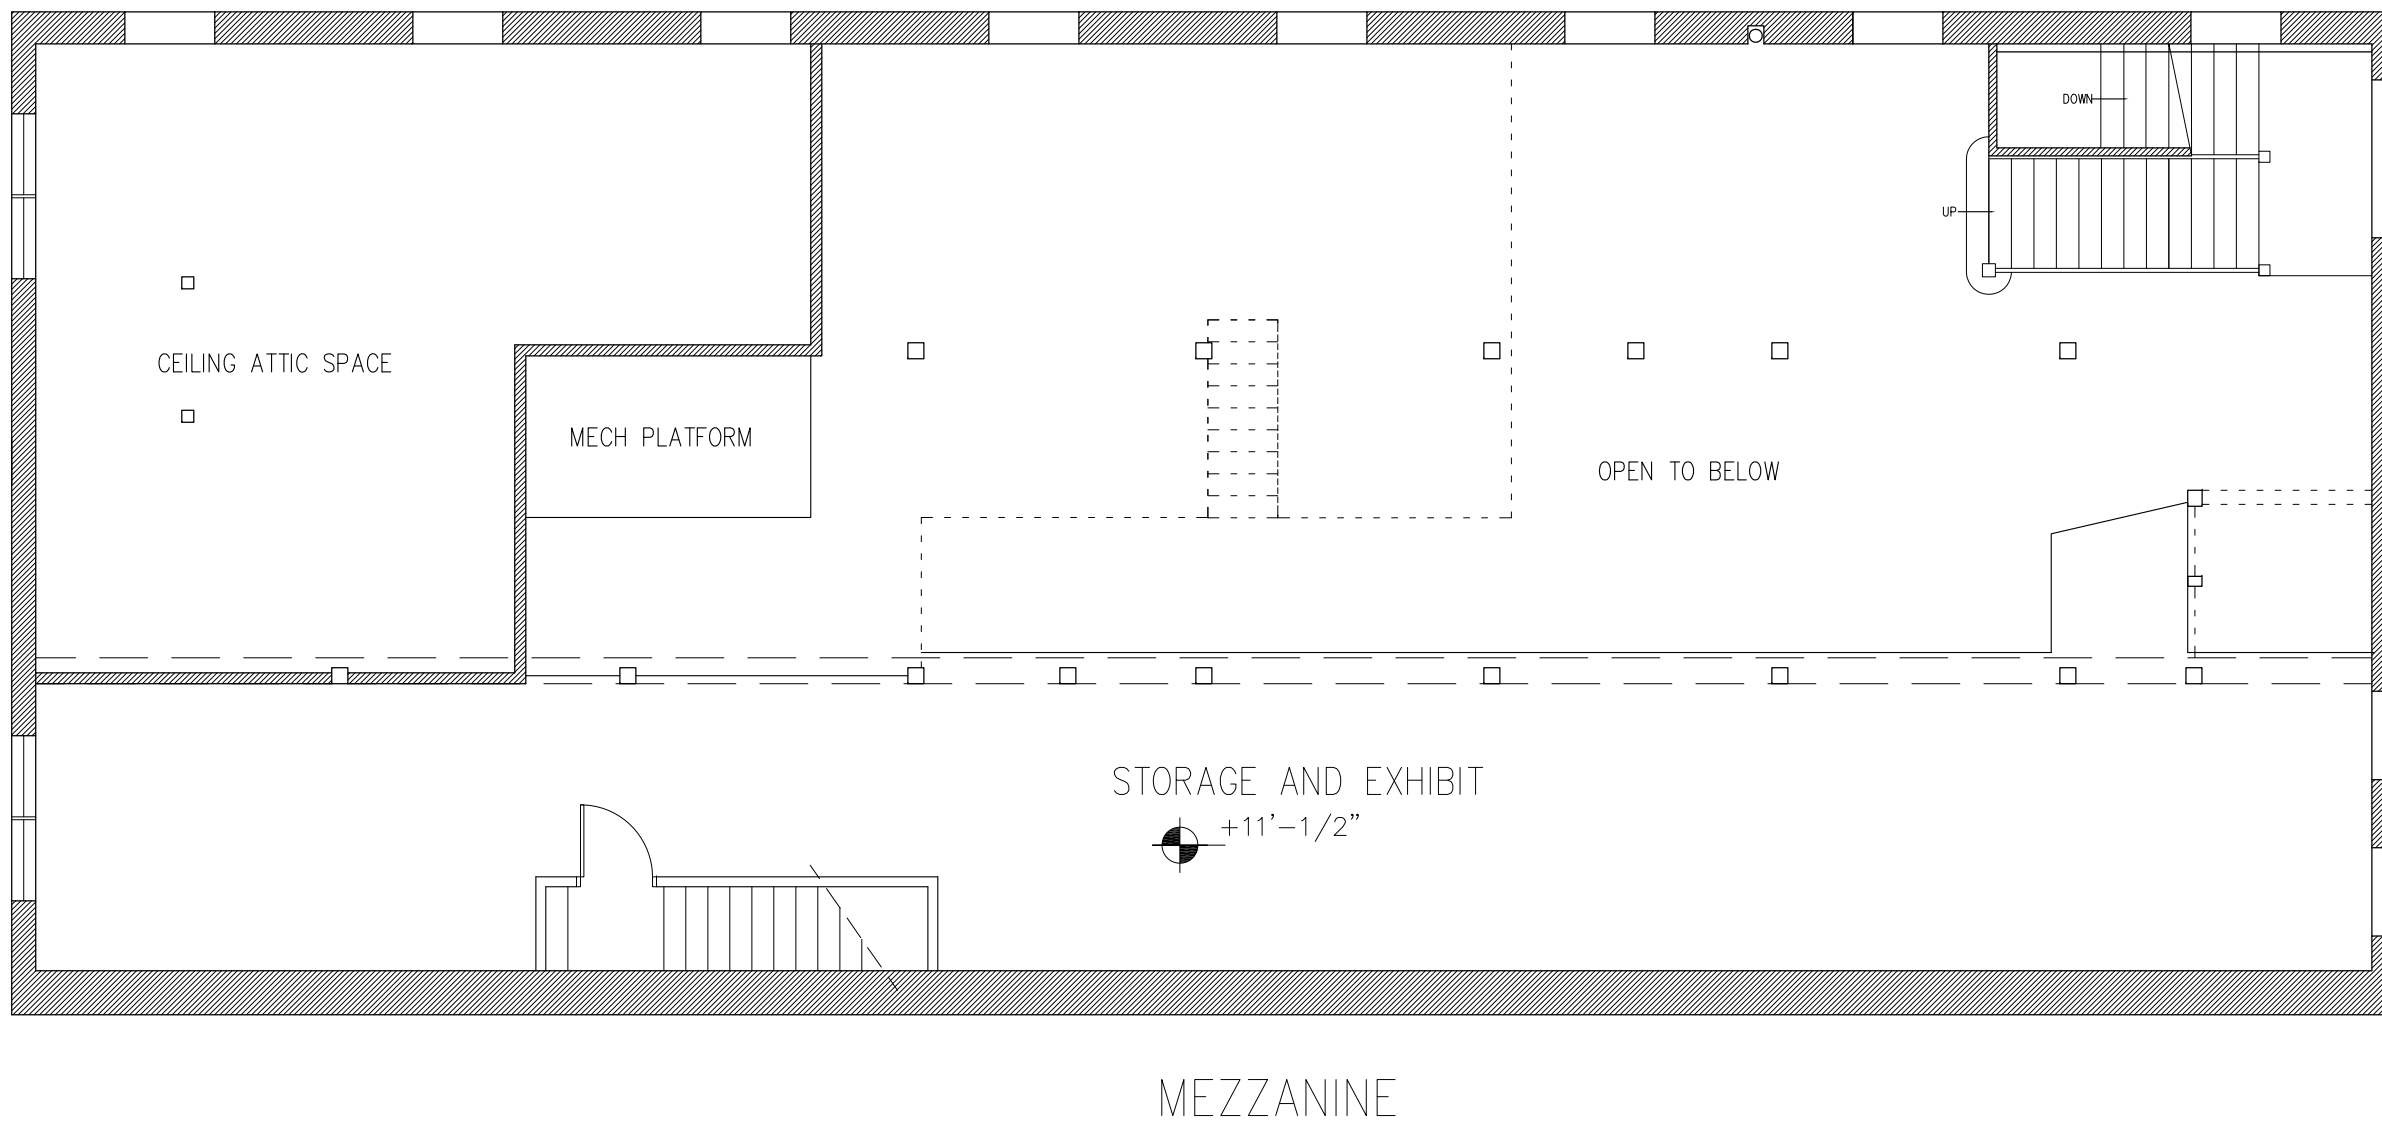

PROPOSED MEZZANINE PLAN

SCALE: 1/8" = 1'-0"



DATE: 4-13-17

A1.3


**DUNN &
DALTON**
ARCHITECTS

401 North Heritage Street
Kinston, North Carolina 28501
252-527-1523 252-527-0049 fax

**4100 S. West Ave.
Building Renovation
Ayden, NC**

Project Number: **TRI-17006**

THIS DRAWING IS THE PROPERTY OF DUNN & DALTON, ARCHITECT, P.A.. THIS DRAWING IS NOT TO BE COPIED IN WHOLE OR IN PART. THIS DRAWING OR THE INFORMATION HEREUPON IS NOT TO BE USED ON ANY OTHER PROJECT & MUST BE RETURNED TO DUNN & DALTON, ARCHITECTS, P.A. UPON REQUEST. COPYRIGHT 2010, DUNN & DALTON, ARCHITECTS, P.A.

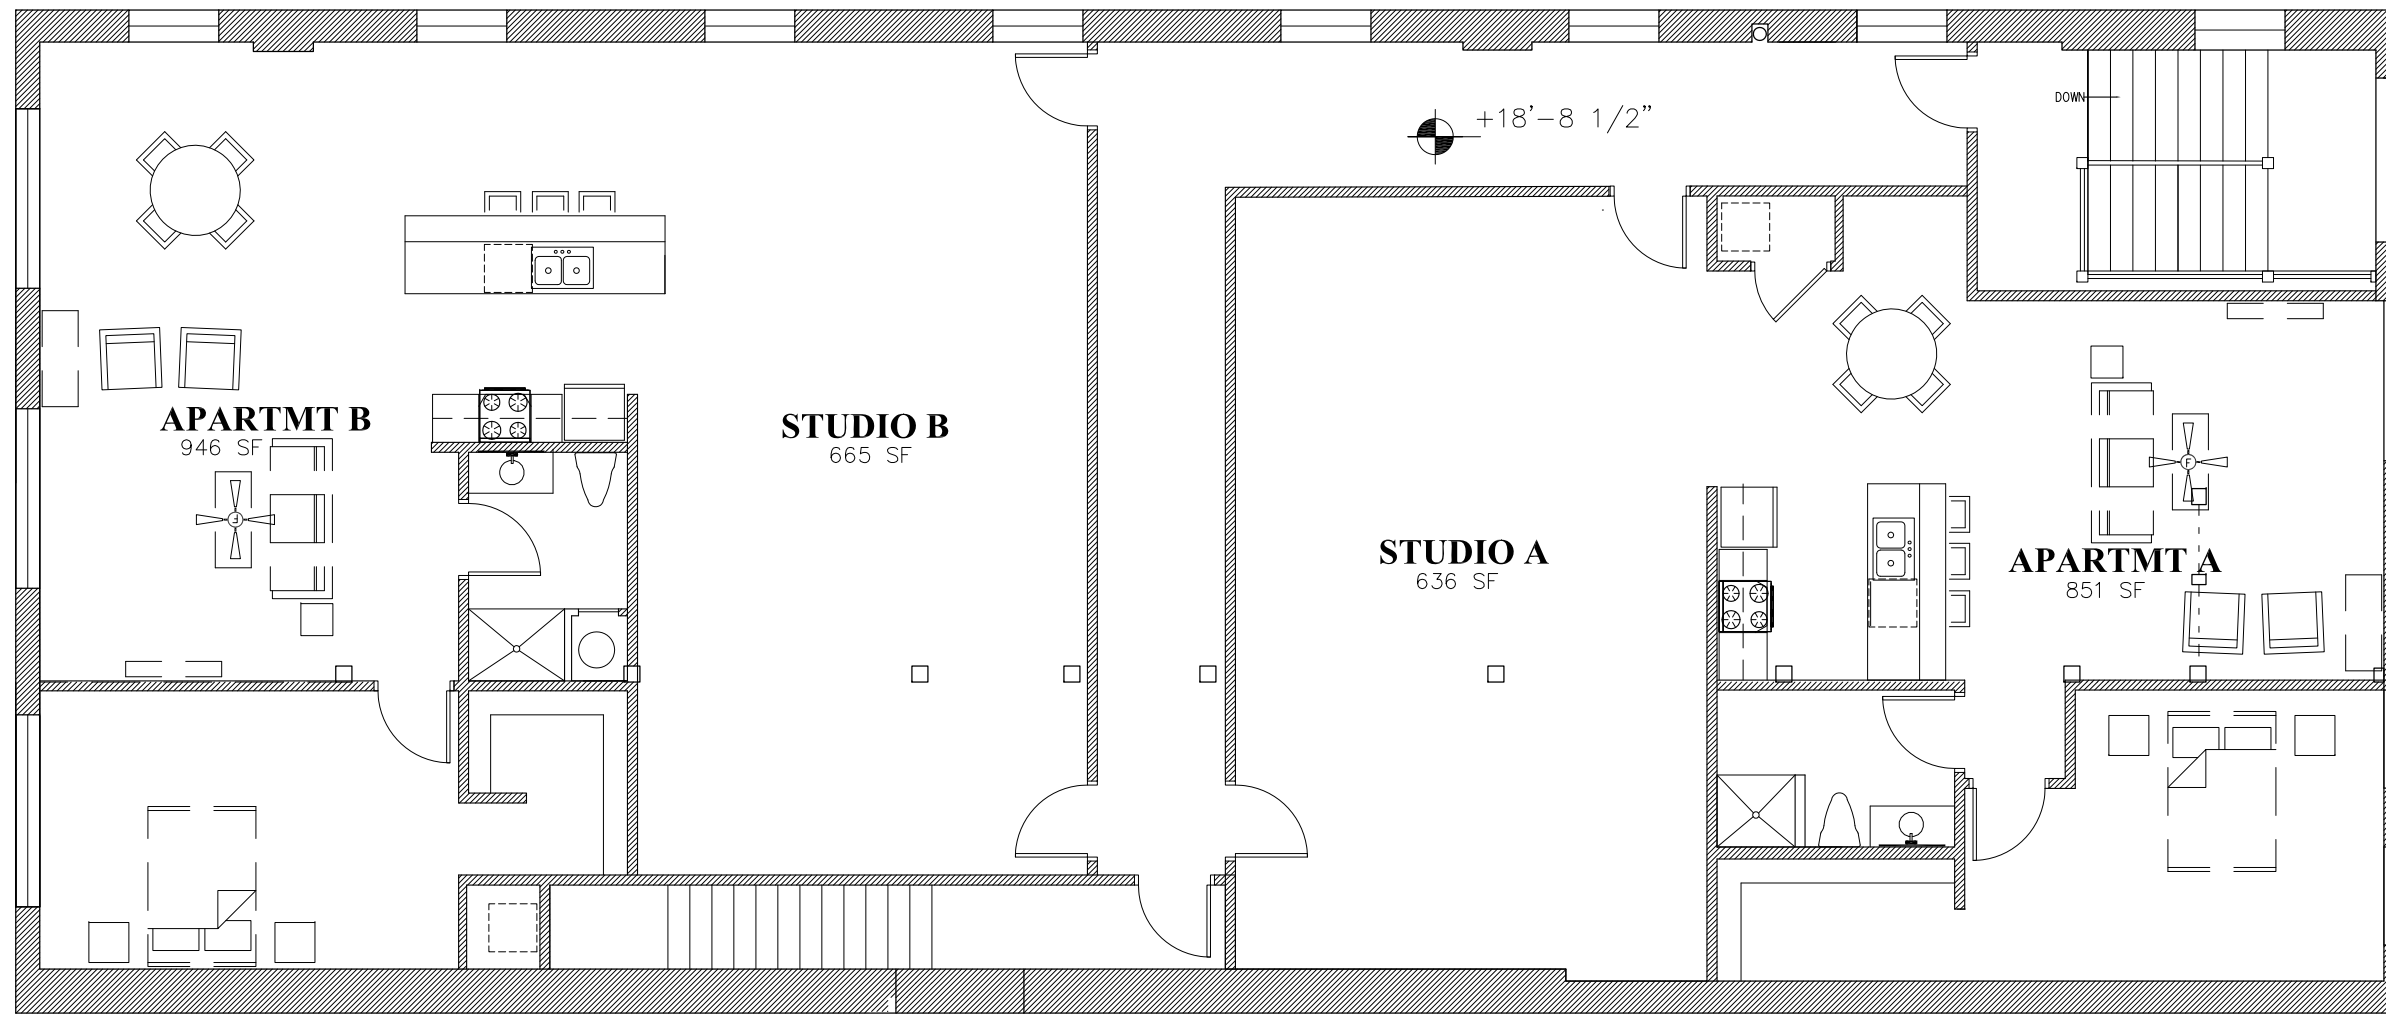

SECOND FLOOR

PROPOSED SECOND FLOOR PLAN

SCALE: 1/8" = 1'-0"



DATE: 4-13-17

**DUNN &
DALTON**

ARCHITECTS

401 North Heritage Street
Kinston, North Carolina 28501
252-527-1523 252-527-0049 fax

**4100 S. West Ave.
Building Renovation
Ayden, NC**

Project Number: TRI-17006

A1.4

THIS DRAWING IS THE PROPERTY OF DUNN & DALTON, ARCHITECT, P.A. THIS DRAWING IS NOT TO BE COPIED IN WHOLE OR IN PART. THIS DRAWING OR THE INFORMATION HEREUPON IS NOT TO BE USED ON ANY OTHER PROJECT & MUST BE RETURNED TO DUNN & DALTON, ARCHITECTS, P.A.