



Jarmel Kizel
ARCHITECTS AND ENGINEERS INC.
42 OKNER PARKWAY
LIVINGSTON, NEW JERSEY 07039
TEL: 973-994-9669
FAX: 973-994-4069

www.jarmelkizel.com

Architecture
Engineering
Interior Design
Implementation Services

ISSUE

NO.	DATE	DESCRIPTION	INT.

REVISION

NO.	DATE	DESCRIPTION	INT.

PRINCIPALS		
MATTHEW S. JARMEL, AIA, MBA	NJ LIC. NO. 13787	NJ LIC. NO. 130102189
CO. LIC. NO. 451	ME LIC. NO. 10102189	NY LIC. NO. 48450
DC LIC. NO. 101847	NC LIC. NO. 10120	PA LIC. NO. 3091
DE LIC. NO. 0017335	ND LIC. NO. 3091	RI LIC. NO. 024673
FL LIC. NO. 6894234	OH LIC. NO. 9912444	TX LIC. NO. RA-014851-B
GA LIC. NO. 1011100049	OR LIC. NO. 103809	VA LIC. NO. 014089
IA LIC. NO. 00572	TN LIC. NO. 20992	VT LIC. NO. 2453
IL LIC. NO. 0000049	TX LIC. NO. 20992	
MA LIC. NO. 10286	VA LIC. NO. 014089	
MD LIC. NO. 12682	VT LIC. NO. 2453	
ASSOCIATES		
RONALD A. BROOKSHIRE, PE	NJ LIC. NO. G24511	NJ LIC. NO. A13231
DAVID L. LESSENE, RA	NY LIC. NO. 024119	NY LIC. NO. 036993
MICHAEL J. VORLAND, RA	NY LIC. NO. 036993	NY LIC. NO. G038255
GERARD P. GESARIO, PE	NY LIC. NO. G038255	NY LIC. NO. 21A1018294
FREDRICK KINGALD, RA	NY LIC. NO. 21A1018294	

Project:
364 9TH STREET
JERSEY CITY, NEW JERSEY


Project Number: **KNOLL-S-15-180** Scale: **AS NOTED**

Drawn By: **CS** Approved By: **MBJ**


Drawing Name: **FLOOR PLANS**

Drawing Number: **SA-5**

Initial Date: 1/13/16

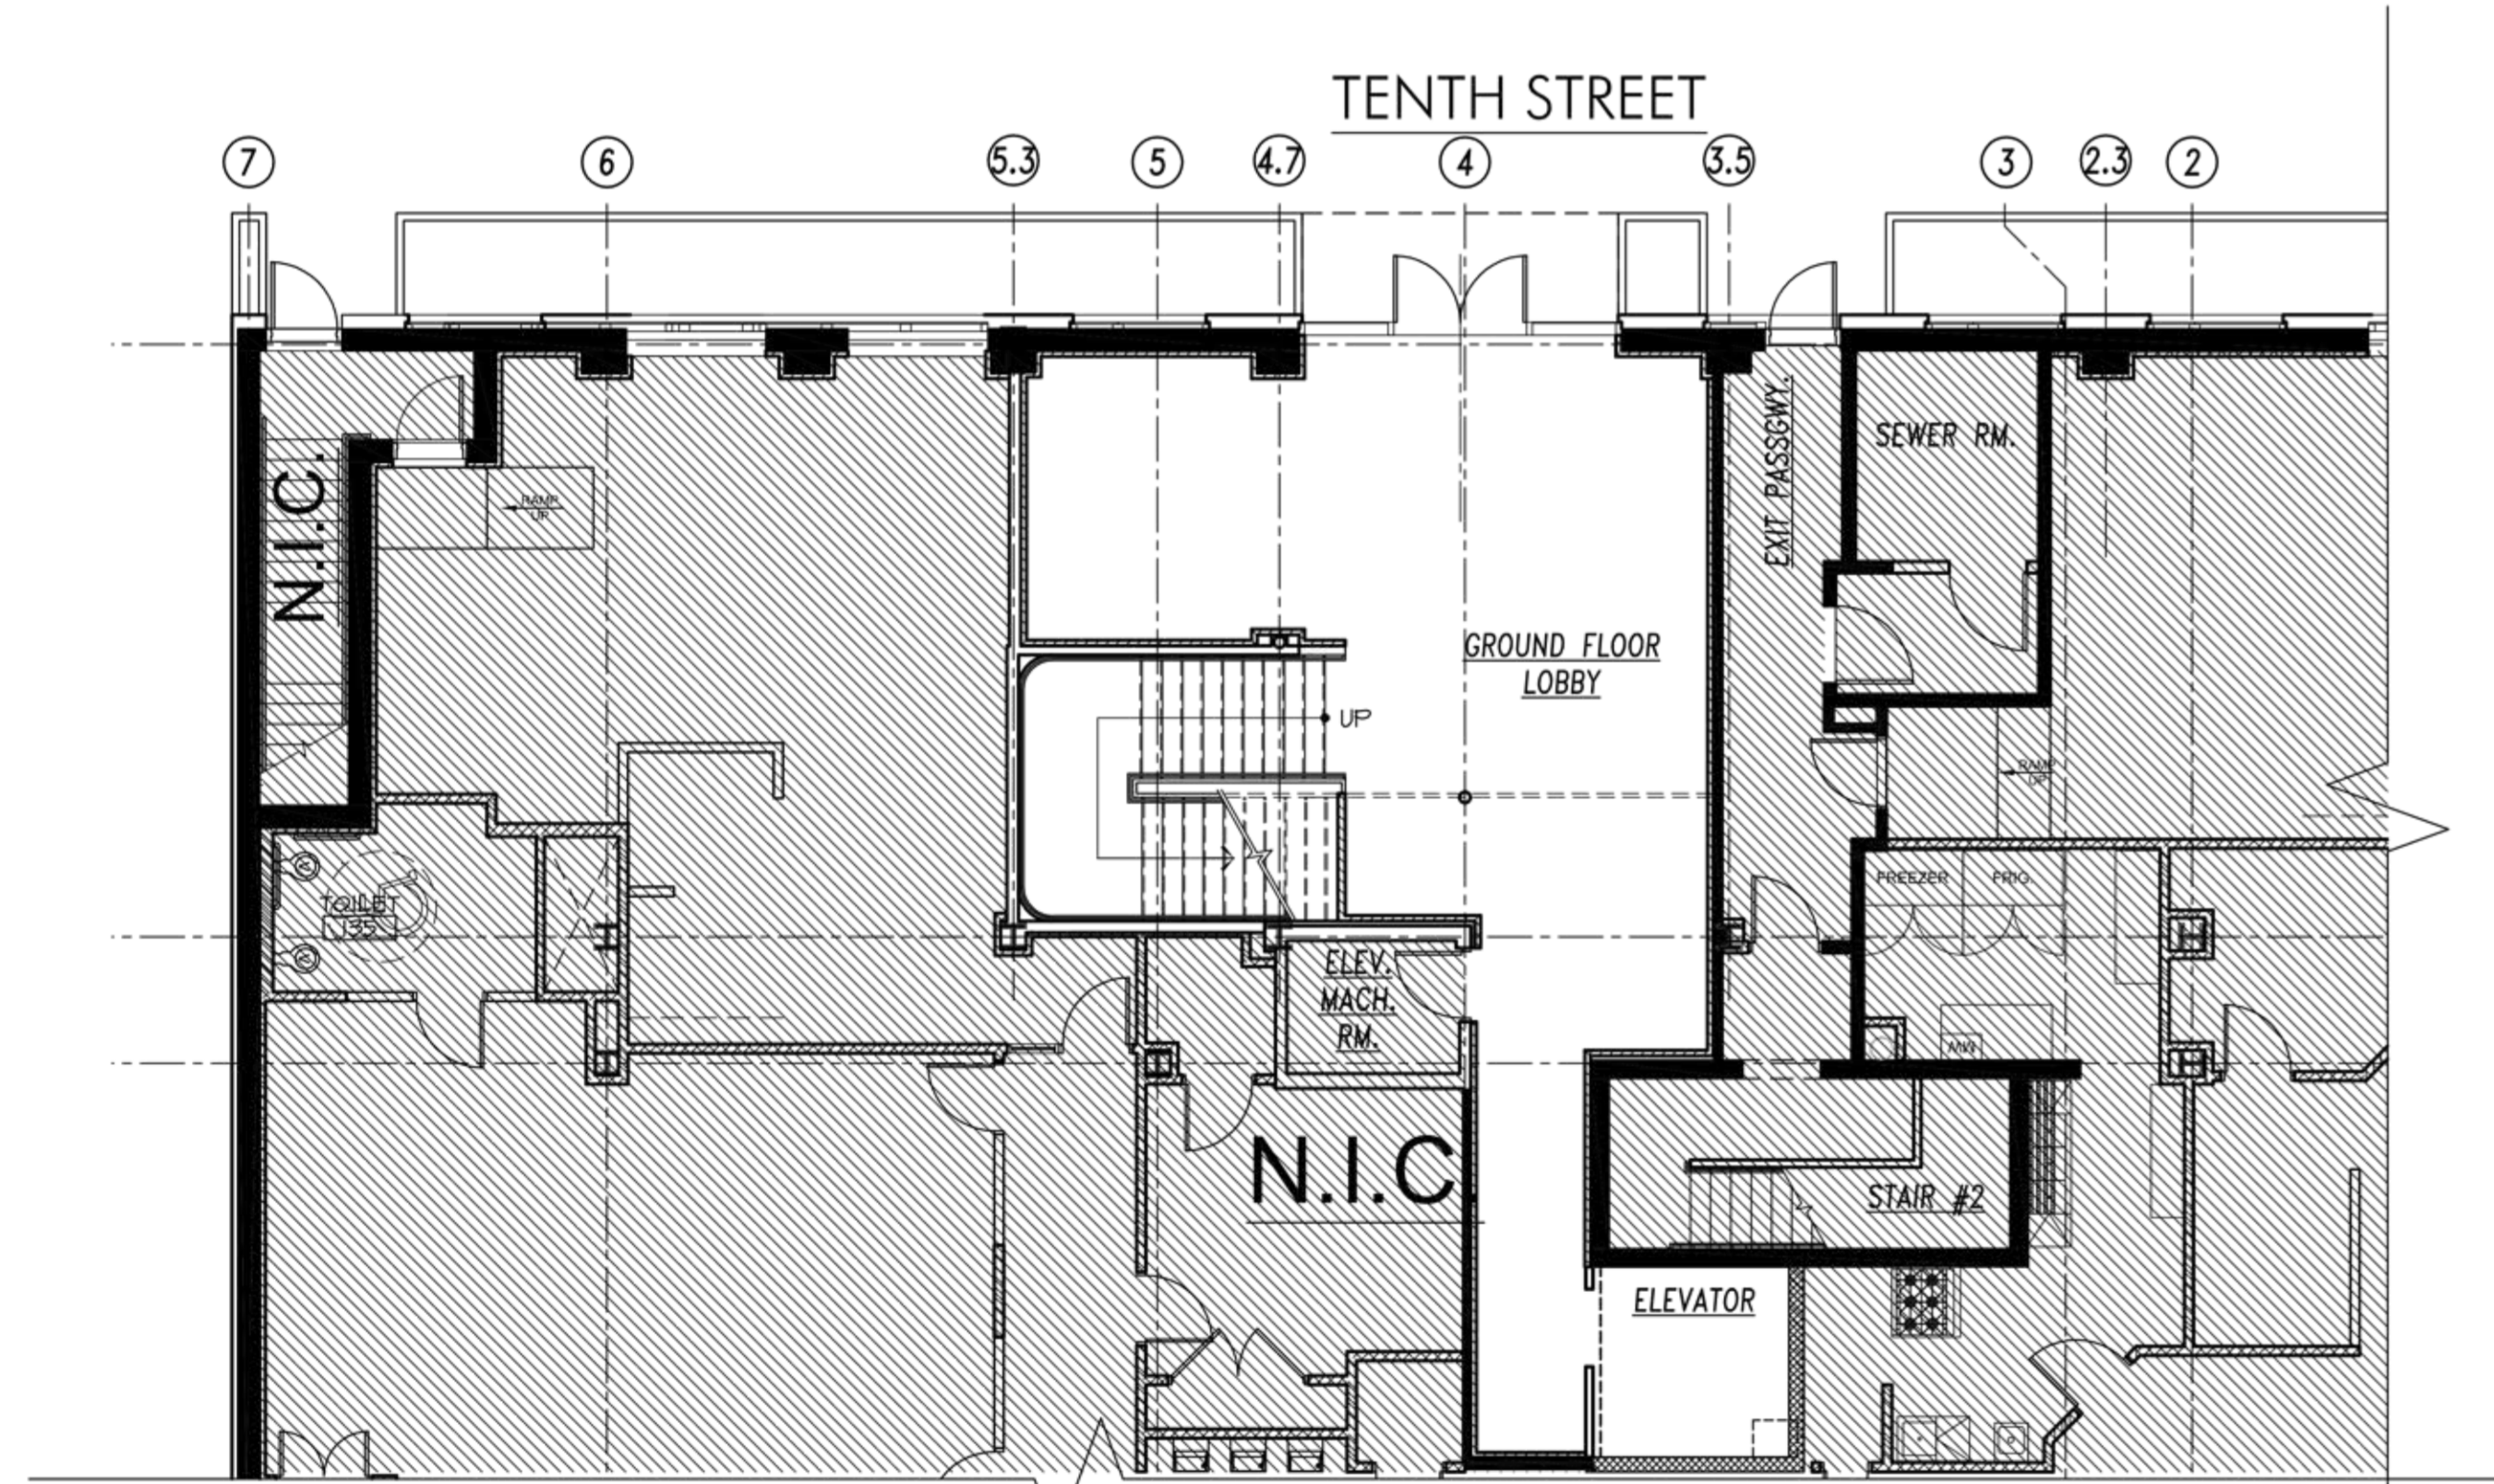

1 GROUND FLOOR PLAN
SCALE: 1/8" = 1'-0"

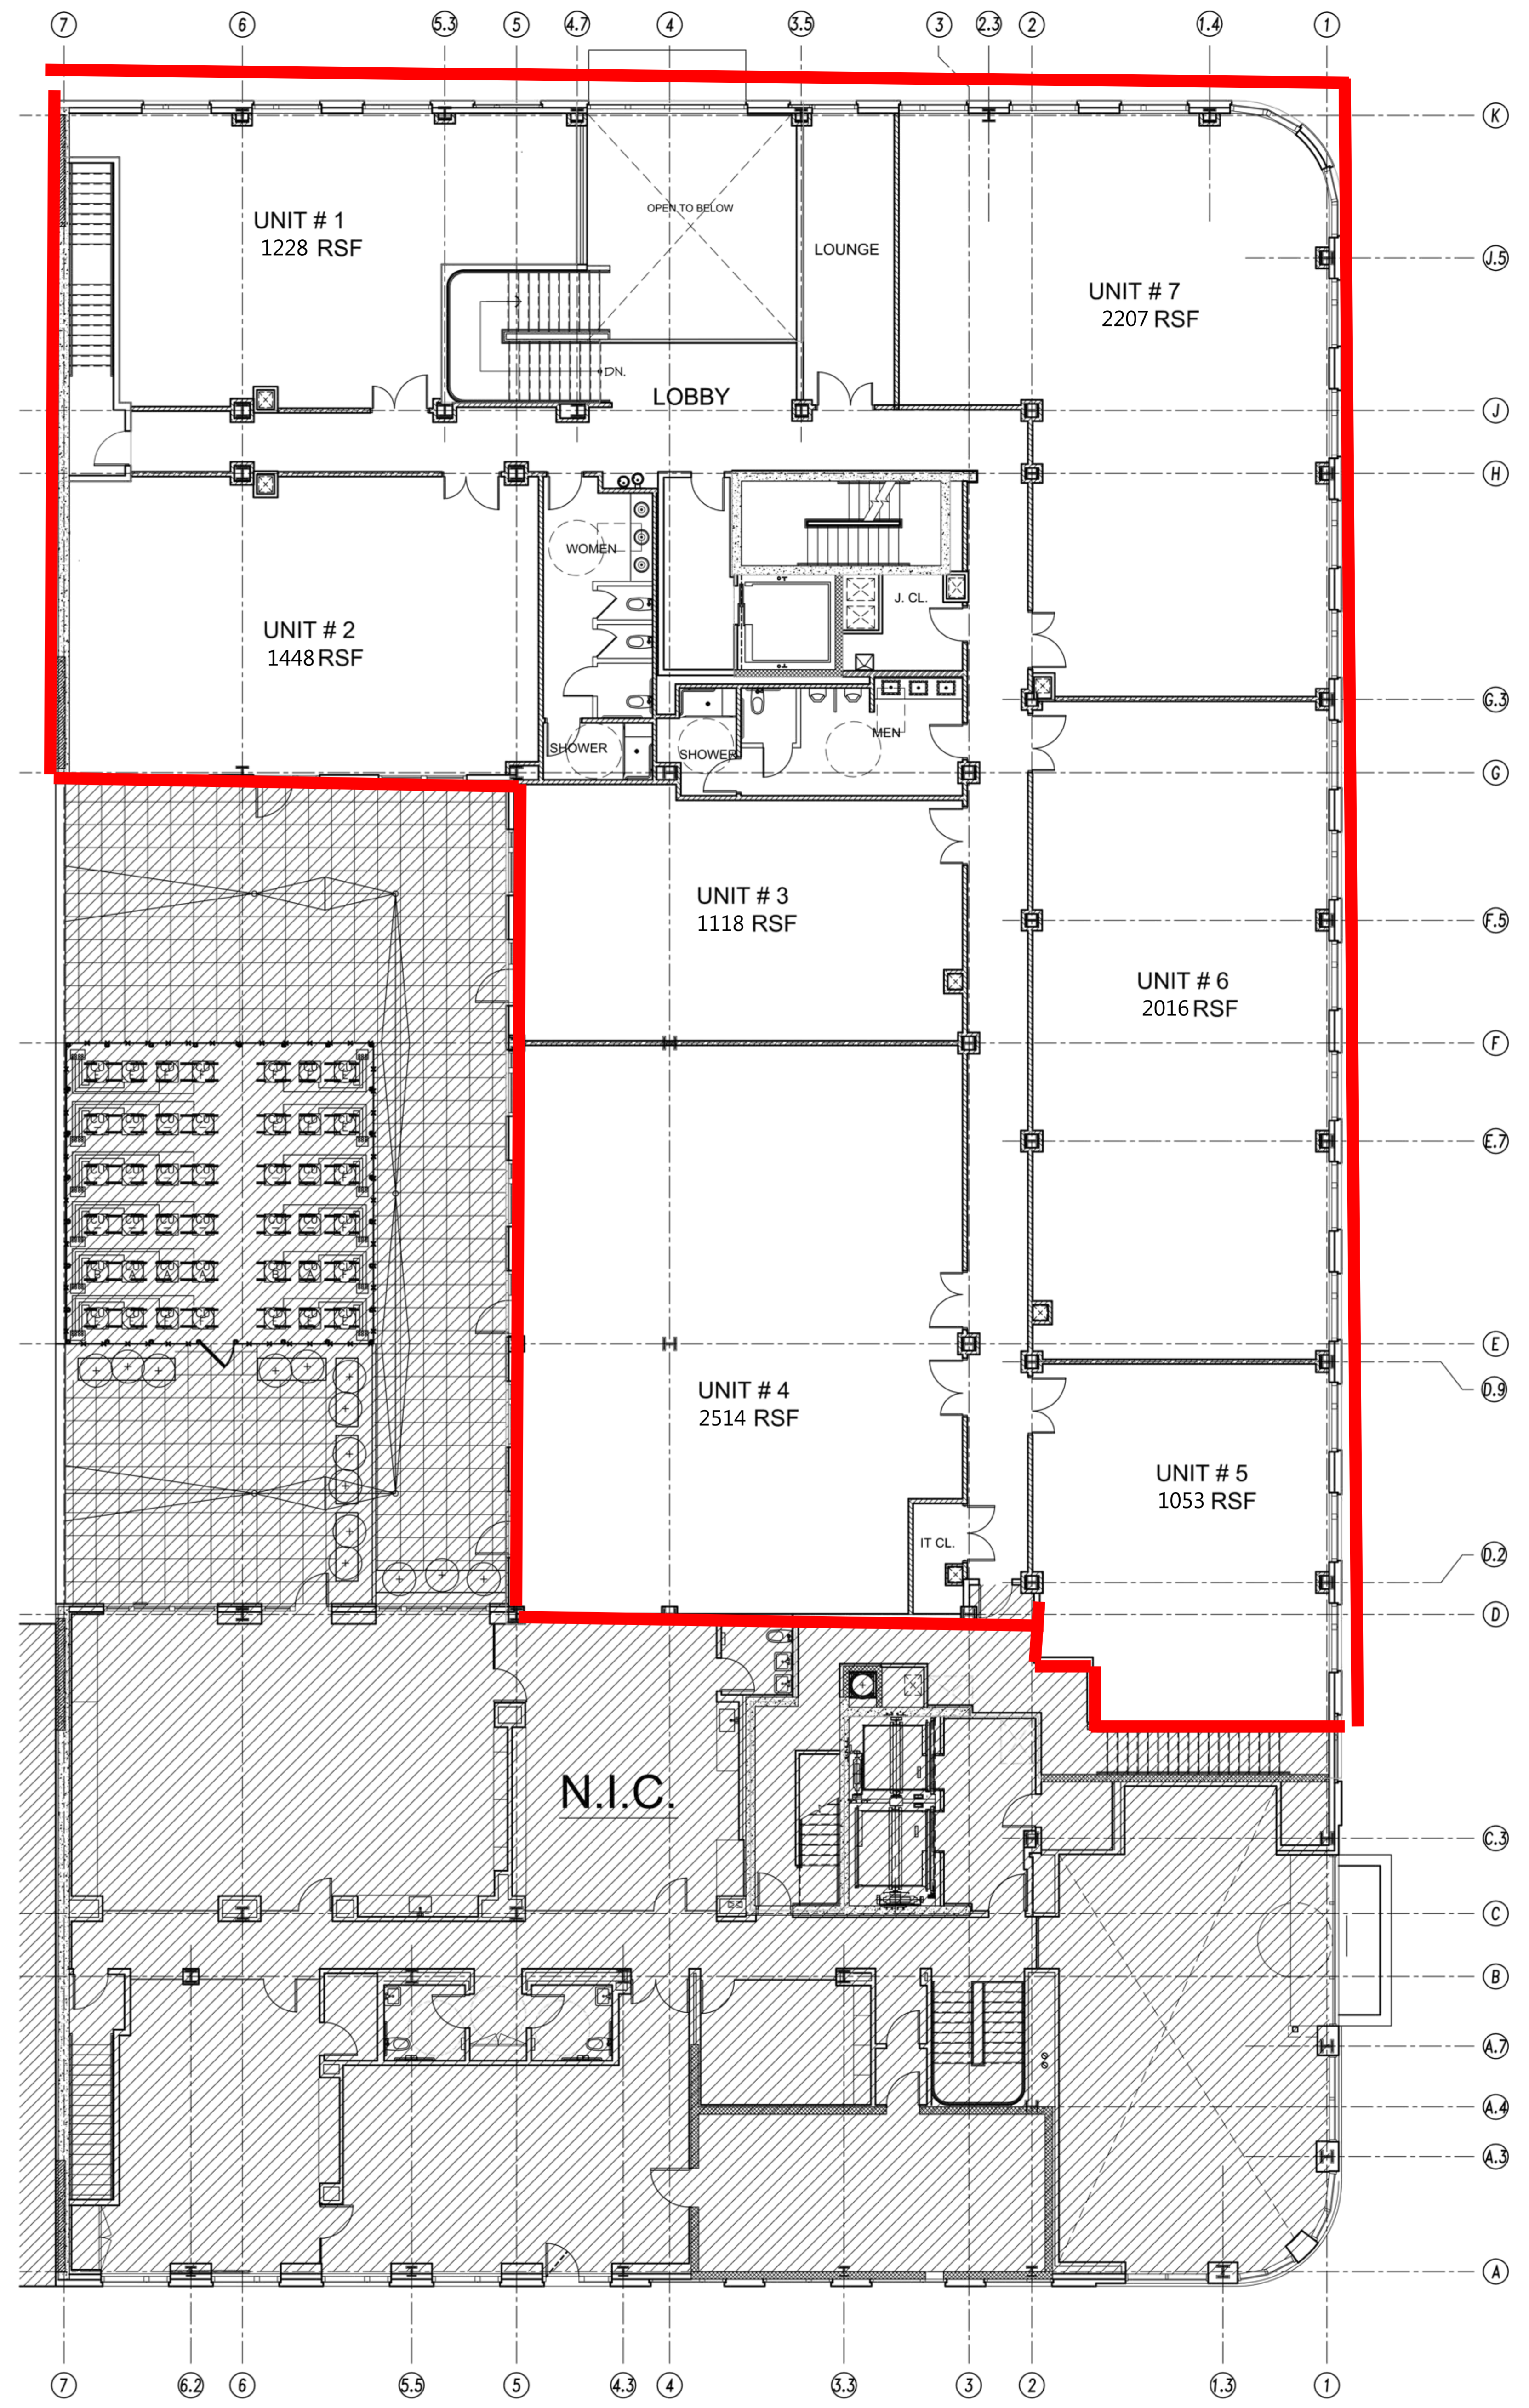

2 FIRST FLOOR PLAN
SCALE: 1/8" = 1'-0"