



1 SIGNAGE ELEVATION

SCALE: 1/2" = 1'-0"

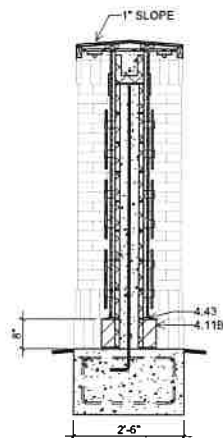


7 SIGNAGE SECTION

SCALE: 1/2" = 1'-0"

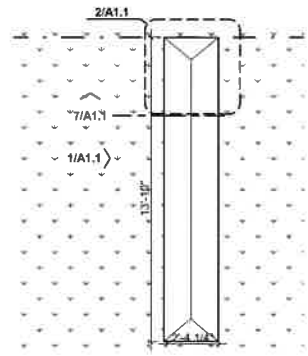


8 SITE SIGNAGE

SCALE: 1/4" = 1'-0"

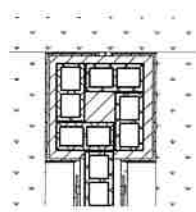


2 SITE SIGNAGE

SCALE: 1/2" = 1'-0"

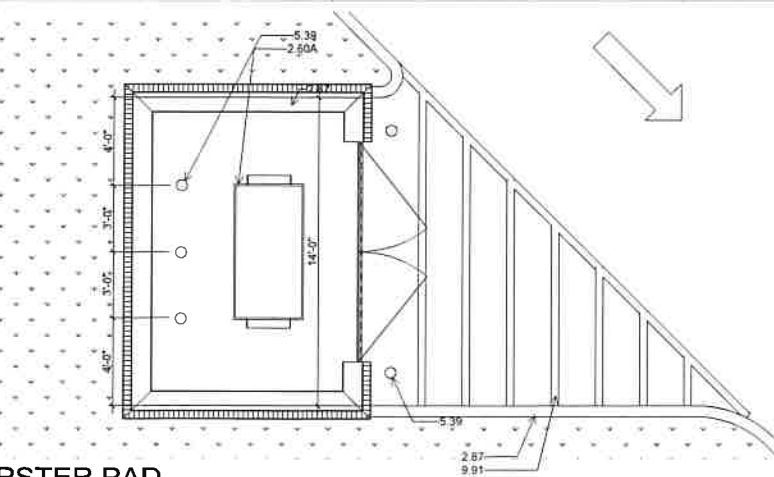

4 DUMPSTER PAD

SCALE: 1/4" = 1'-0"

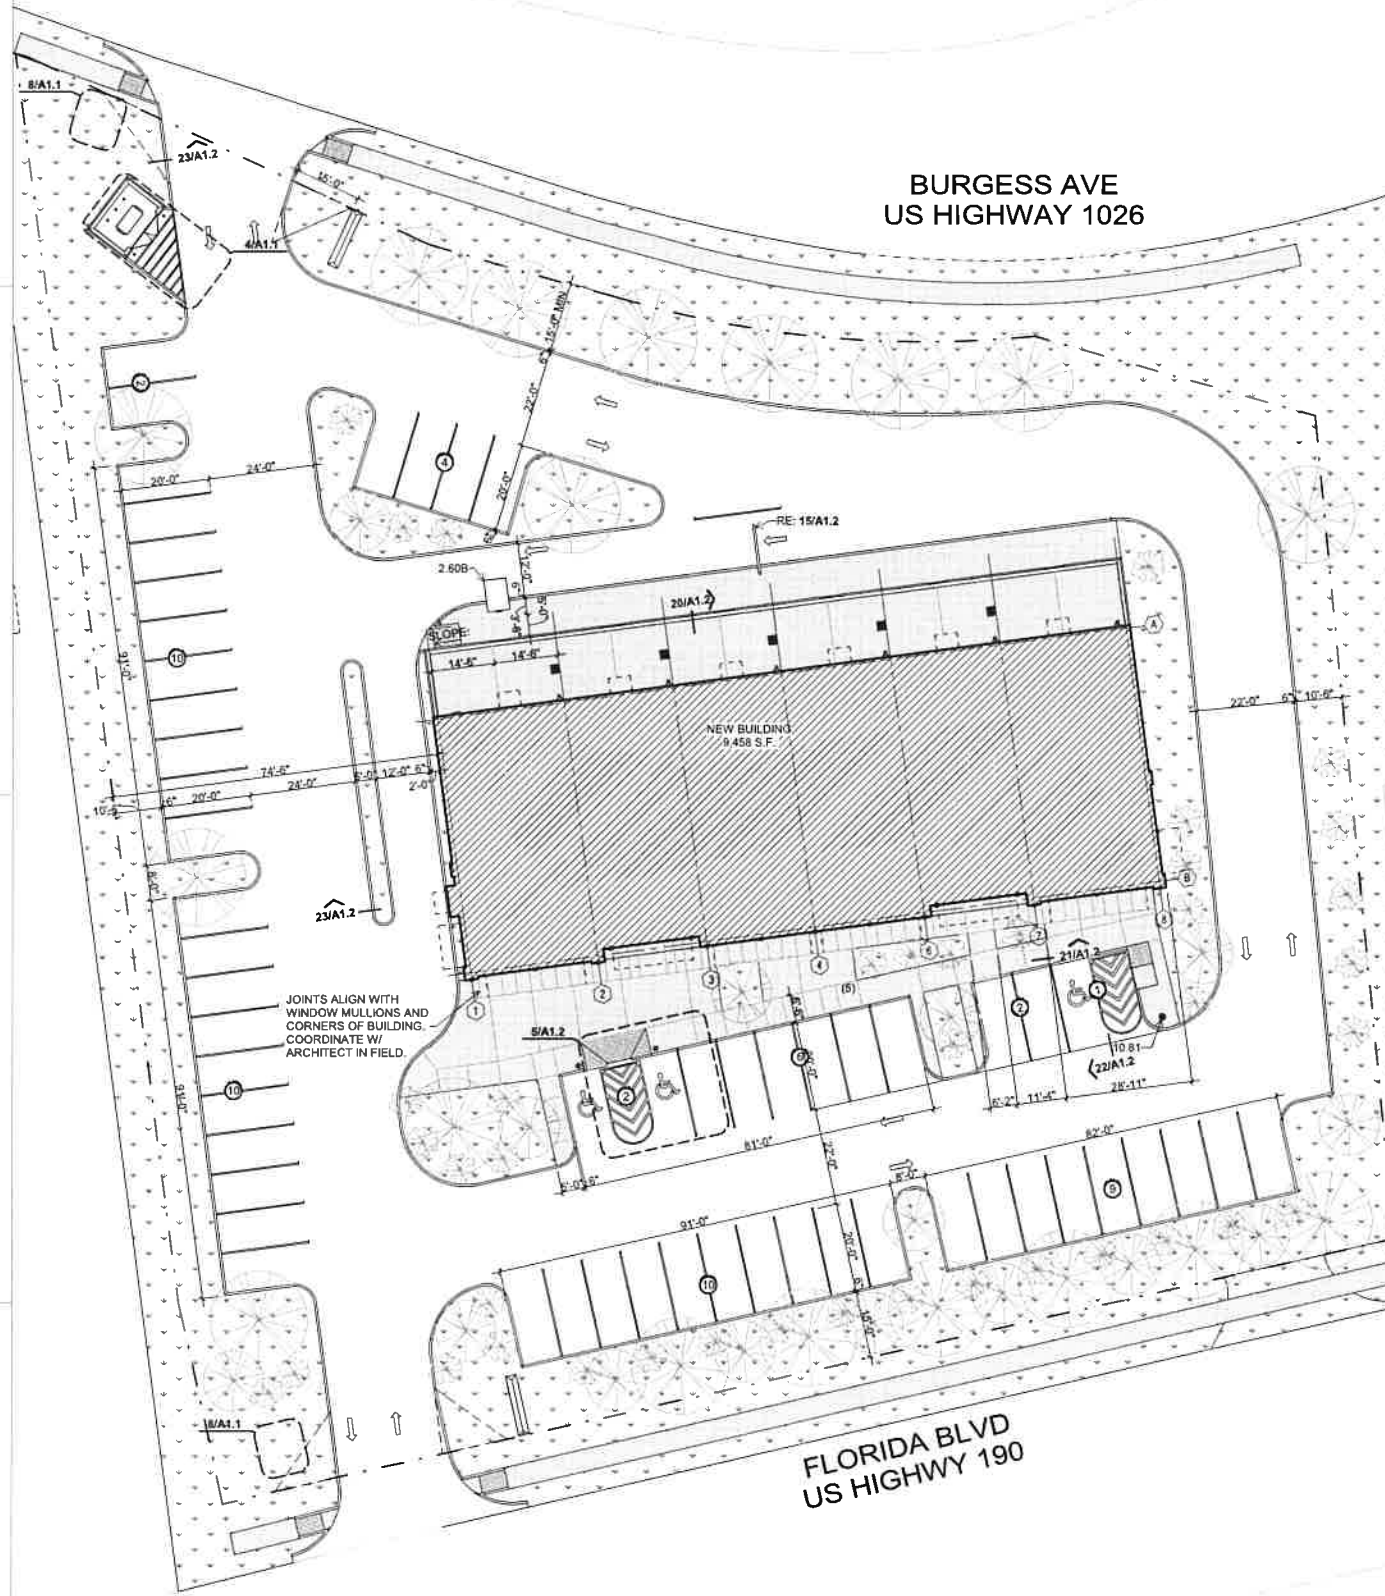

21 SITE PLAN

SCALE: 1" = 20'-0"


CONTRACTOR TO PROVIDE ALL REQUIRED LANDSCAPING AND IRRIGATION. LANDSCAPING PLAN SHALL BE SUBMITTED TO THE BUILDING OFFICIAL FOR REVIEW AND COMMENTS.

- 2.50A DUMPSTER, BY OWNER
- 2.50B MENU BOARD, BY OWNER
- 2.87 321313 CONCRETE CURB, RE:
- 4.11A 042000 FACE BRICK-RUNNING BOND
- 4.11B 042000 FACE BRICK SOLDIER COURSE
- 4.11E 042000 TWO COURSES OF FACE BRICK SOLDIER COURSE, TYPICAL AT ALL PILASTER LOCATIONS
- 4.43 042000 GROUT
- 5.39 055000 CONCRETE FILLED 6" METAL BOLLARD PAINTED, RE: 14/A1.2
- 7.61 076200 METAL FLASHING
- 9.91 099120 PAINTED TRAFFIC MARKINGS AND LINES
- 10.81 103500 FLAGPOLE

6 KEYNOTES

- X-X- FENCE LINE
- CJ CONTROL JOINT
- E.J EXPANSION JOINT
- PROPERTY LINE
- UTILITY EASEMENT
- SECTION CUT
- RE: DETAIL
- 24/T0.1
- CONCRETE SIDEWALK (4"THICK) W/ 6X6/ 1.4X1.4WWF
- CONCRETE DRIVE (5"THICK) W/ 4X4/ 4.0X4.0WWF
- CONCRETE DRIVE (6"THICK) W/ 4X4/ 4.0X4.0WWF
- CONCRETE DRIVE (8"THICK) W/ 6X6/ 4.0X4.0WWF
- SITE WORK AND GRADING AS REQUIRED FOR DRAINAGE

24 LEGEND

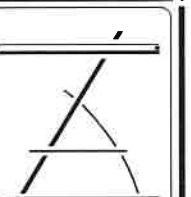
ZILER ARCHITECTS
 A PROFESSIONAL ARCHITECTURAL CORPORATION
 JAMES O. ZILER, ARCHITECT
 SEAN R. PRINEAUX, ARCHITECT
 101 Calco Boulevard
 Lafayette, Louisiana 70503
 Ph: 337-269-6326
 10610 Florida Boulevard
 Walker, Louisiana 70785
 Ph: 225-424-6990
 www.zilerarchitects.net

DOCUMENTS PREPARED BY ZILER ARCHITECTS ARE INSTRUMENTS OF SERVICE. THE ARCHITECT'S SERVICE FOR USE SOLELY WITH RESPECT TO THIS PROJECT. THE ARCHITECT SHALL RETAIN ALL COMMON LAW, STATUTORY AND OTHER RESERVED RIGHTS INCLUDING THE COPYRIGHT. THEY ARE NOT TO BE USED BY THE CONTRACTOR OR ANY SUBCONTRACTOR, MATERIAL OR EQUIPMENT SUPPLIERS OR ANY ONE FOR OTHER PROJECTS OR FOR ADDITIONS TO THIS PROJECT OUTSIDE THE SCOPE OF THE WORK WITHOUT THE SPECIFIC WRITTEN CONSENT OF ZILER ARCHITECTS.

NEW BUILDING FOR:
CITY PARC
 10161 FLORIDA BLVD
 WALKER, LA 70785

NOT FOR CONSTRUCTION

DATE ISSUED
02/02/22
 REVISED

PLOT DATE
 05/05/22 11:46:32 AM
 DRAWN BY
TLW
 CHECKED BY
JOZ
 PROJECT NO.
2153
 SHEET NO.
A1.1
 OF 12

- 2.60B MENU BOARD, BY OWNER
- 4.11B 042000 FACE BRICK SOLDIER COURSE
- 4.39 042000 BRICK VENEER
- 4.47A 042000 METAL TIES AT 16" O.C. EACH WAY
- 4.50 042200 CONCRETE MASONRY UNITS
- 5.81D 054000 6" EXT. MTL. STUDS AT 16" O.C.
- 6.23A 061600 5/8" GLASS-MAT GYPSUM WALL SHEATHING
- 7.02 072726 AIR BARRIER
- 7.15 072419 EXTERIOR INSULATION AND FINISH SYSTEM
- 7.34 074100 METAL WALL PANELS AND TRIM
- 7.37E 074600 COMPOSITE CLADDING AND TRIM
- 7.91 079200 SEALANT
- 8.31 084110 ALUMINUM FRAME
- 13.01 133419 PRE-ENGINEERED BUILDING FRAME




ZILER ARCHITECTS
A PROFESSIONAL ARCHITECTURAL CORPORATION
JAMES O. ZILER, ARCHITECT
SEAN R. PRIMEAUX, ARCHITECT
101 Calico Boulevard
Lafayette, Louisiana 70503
Ph: 337-269-6326
10610 Florida Boulevard
Walker, Louisiana 70785
Ph: 225-424-6990
www.zilerarchitects.net

6 KEYNOTES

| NUMBER | NAME | FLOOR | BASE | WALL | CEILING |
|--------|--------|-------|------|---------------------------|---------|
| 101 | SHELL | CONC | - | - | - |
| 102 | FENCED | CONC | - | CMU PT/ METAL PANEL | - |


DOCUMENTS PREPARED BY ZILER ARCHITECTS ARE INSTRUMENTS OF THE ARCHITECT'S SERVICE FOR USE SOLELY WITH RESPECT TO THIS PROJECT. THE ARCHITECT SHALL RETAIN ALL COMMON LAW, STATUTORY AND OTHER RESERVED RIGHTS INCLUDING THE COPYRIGHT. THEY ARE NOT TO BE USED BY THE CONTRACTOR OR ANY SUBCONTRACTOR, MATERIAL OR EQUIPMENT SUPPLIERS OR ANY ONE FOR OTHER PROJECTS OR FOR ADDITIONS TO THIS PROJECT, OUTSIDE THE SCOPE OF THE WORK WITHOUT THE SPECIFIC WRITTEN CONSENT OF ZILER ARCHITECTS.

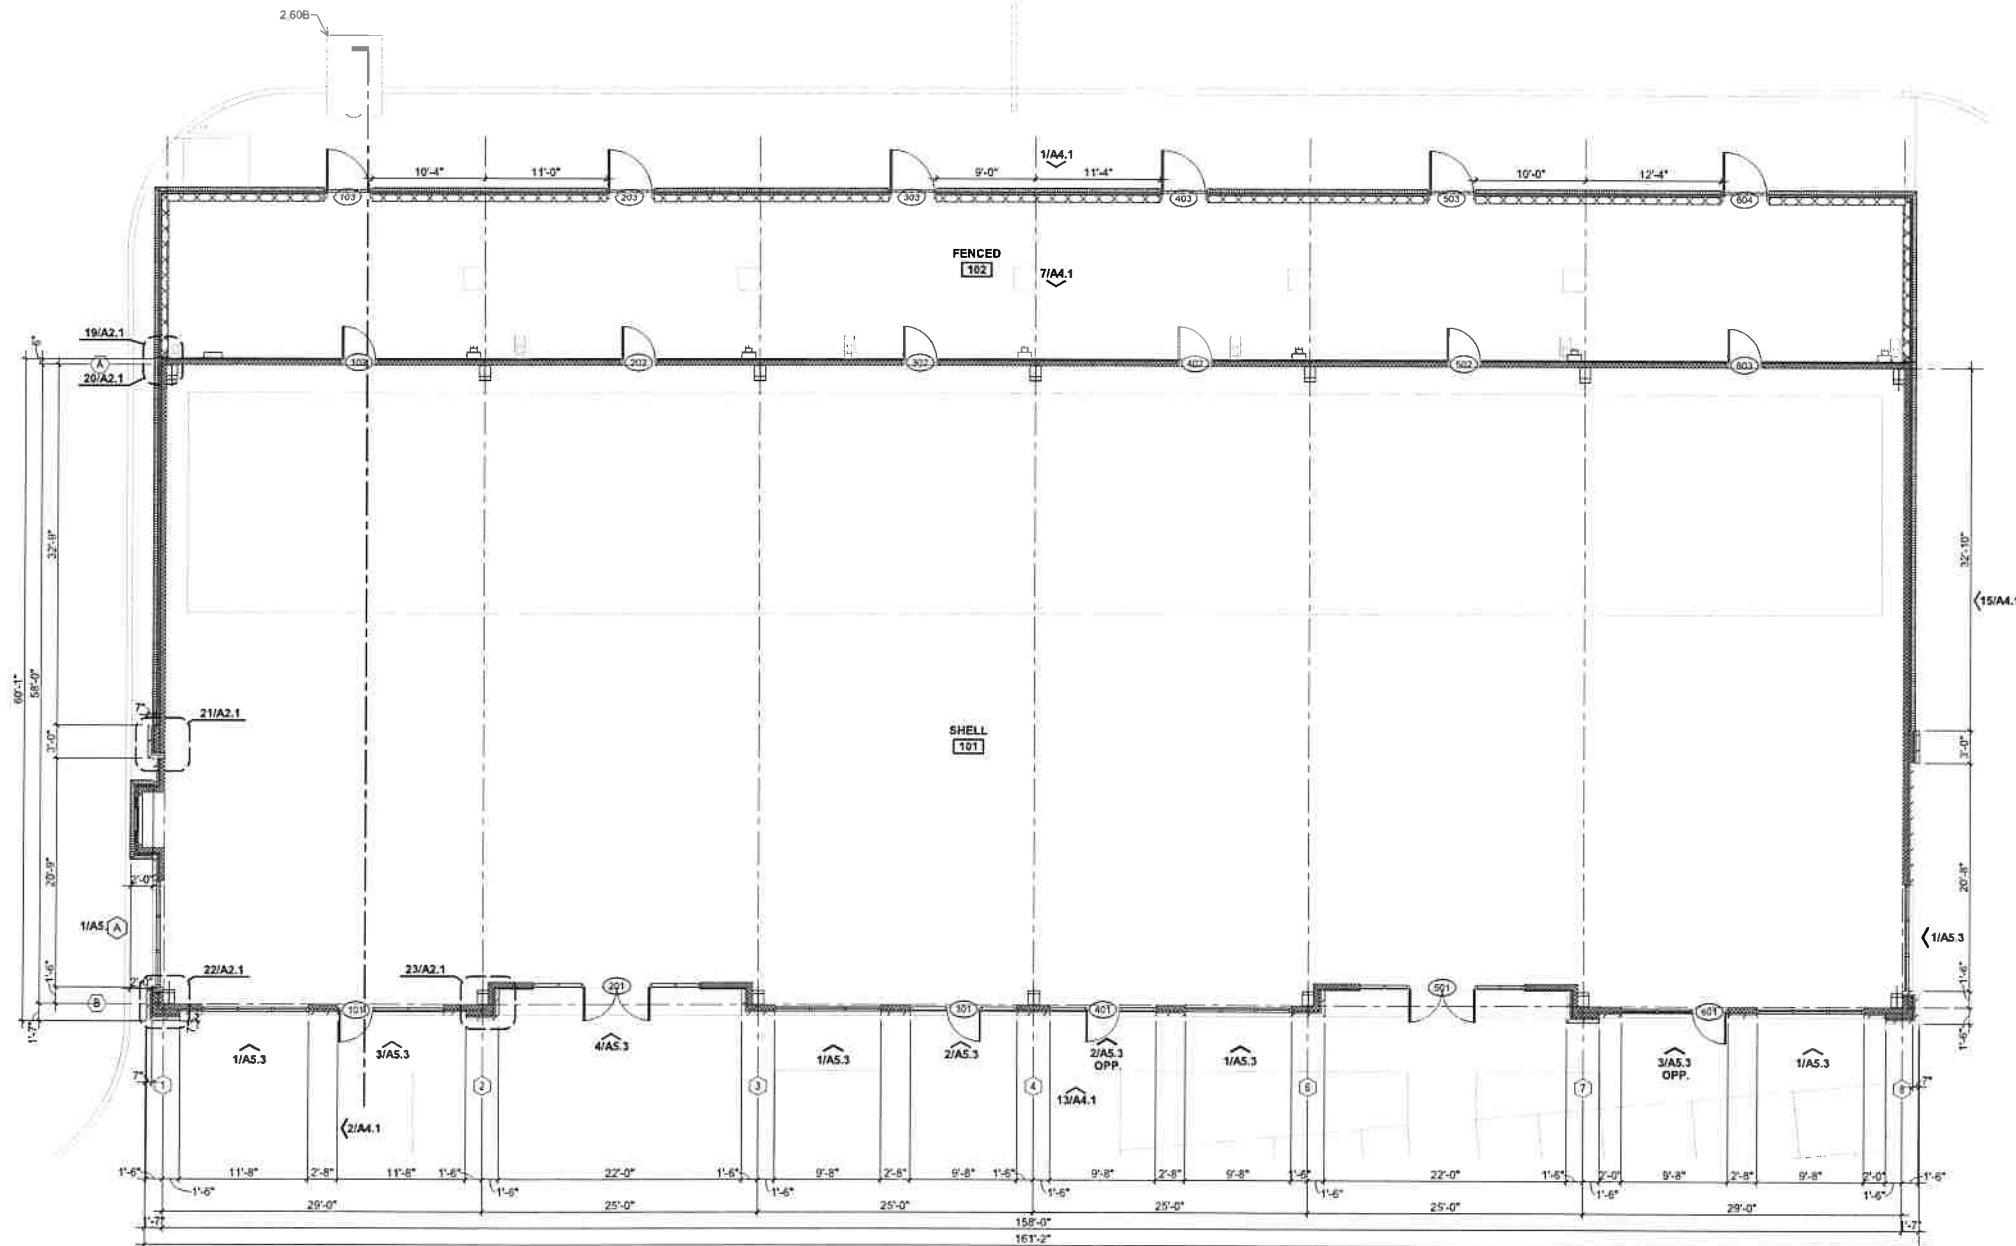


13 FLOOR PLAN
SCALE: 1/8" = 1'-0"

NEW BUILDING FOR:
CITY PARC
10161 FLORIDA BLVD
WALKER, LA 70785


NOT FOR CONSTRUCTION

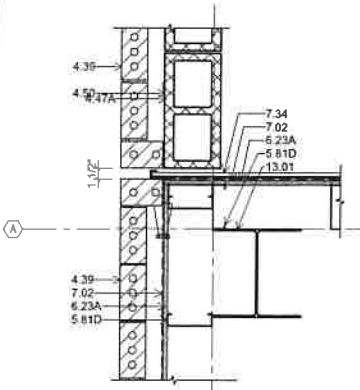


19 PLAN DETAIL
SCALE: 1" = 1'-0"

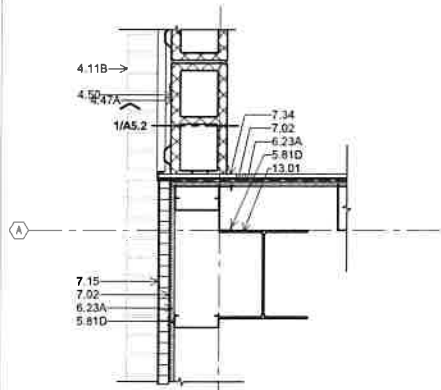


20 PLAN DETAIL
SCALE: 1" = 1'-0"

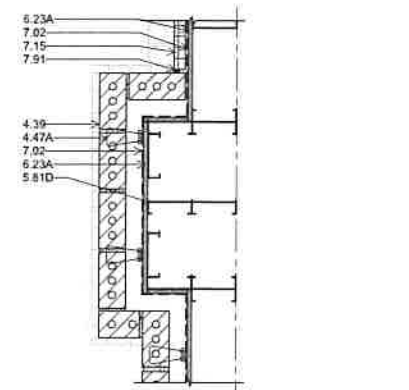

21 PILASTER PLAN DETAIL
SCALE: 1" = 1'-0"

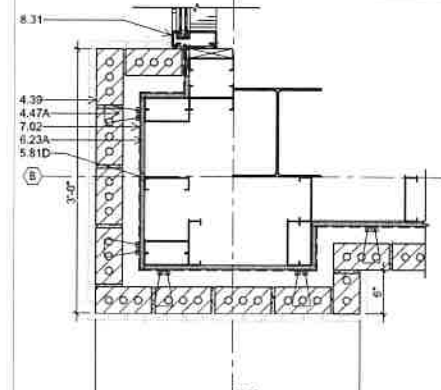

22 PILASTER PLAN DETAIL
SCALE: 1" = 1'-0"

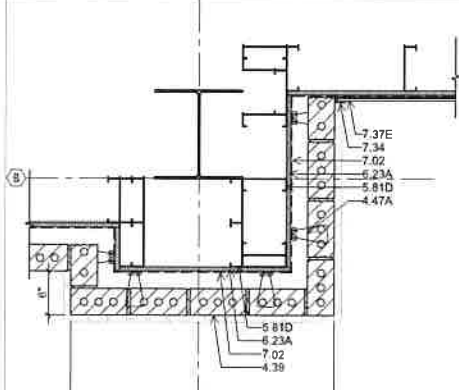


23 CORNER BRICK TO METAL PANEL
SCALE: 1" = 1'-0"

- NAME ← ROOM NAME
- 100 ← ROOM NUMBER
- ⊕ ← NEW DOOR SYMBOL
- ⊕ ← WINDOW TYPE
RE: 5/AS.3
- 1.23 ← KEYNOTE


24 LEGEND

DATE ISSUED
02/02/22
REVISED


PLOT DATE
05/05/22 11:46:40 AM
DRAWN BY
TLW
CHECKED BY
JOZ
PROJECT NO.
2153
SHEET NO.
A2.1
OF 12

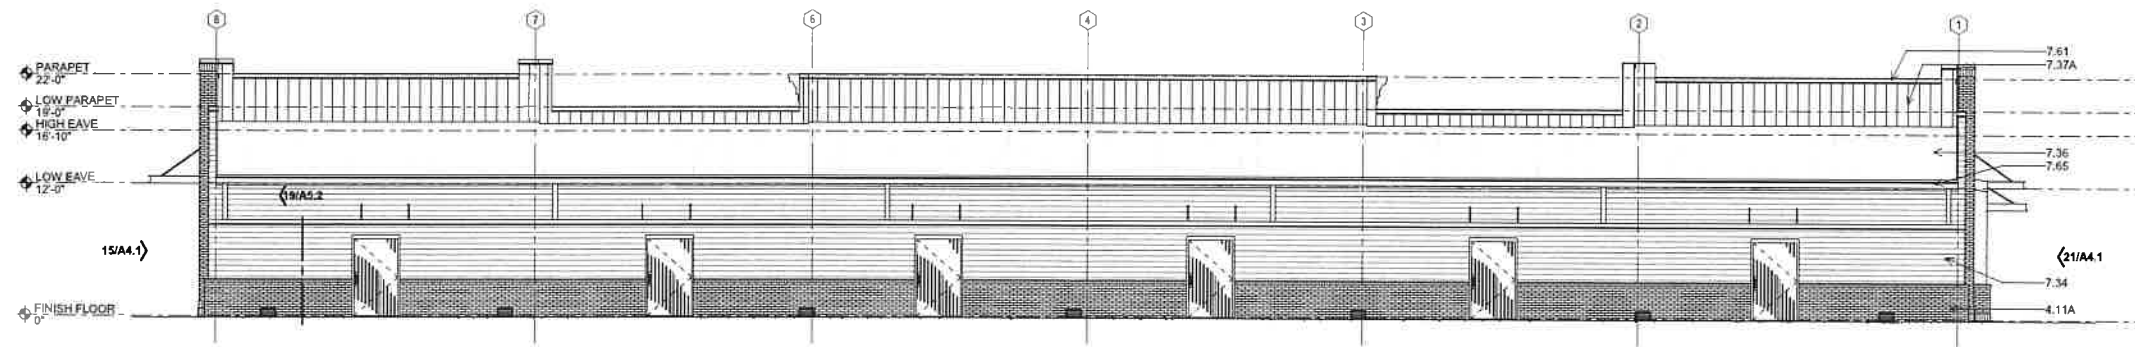


1 NORTH ELEVATION
SCALE: 1/8" = 1'-0"

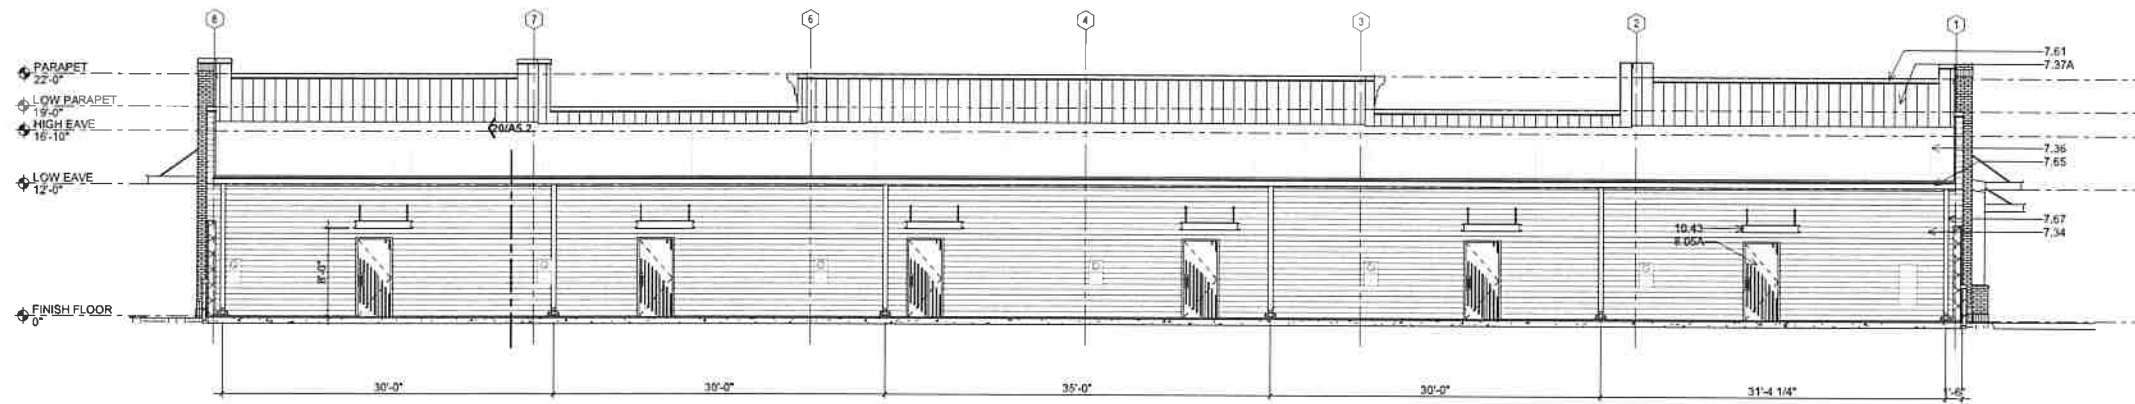


7 NORTH ELEVATION 1
SCALE: 1/8" = 1'-0"

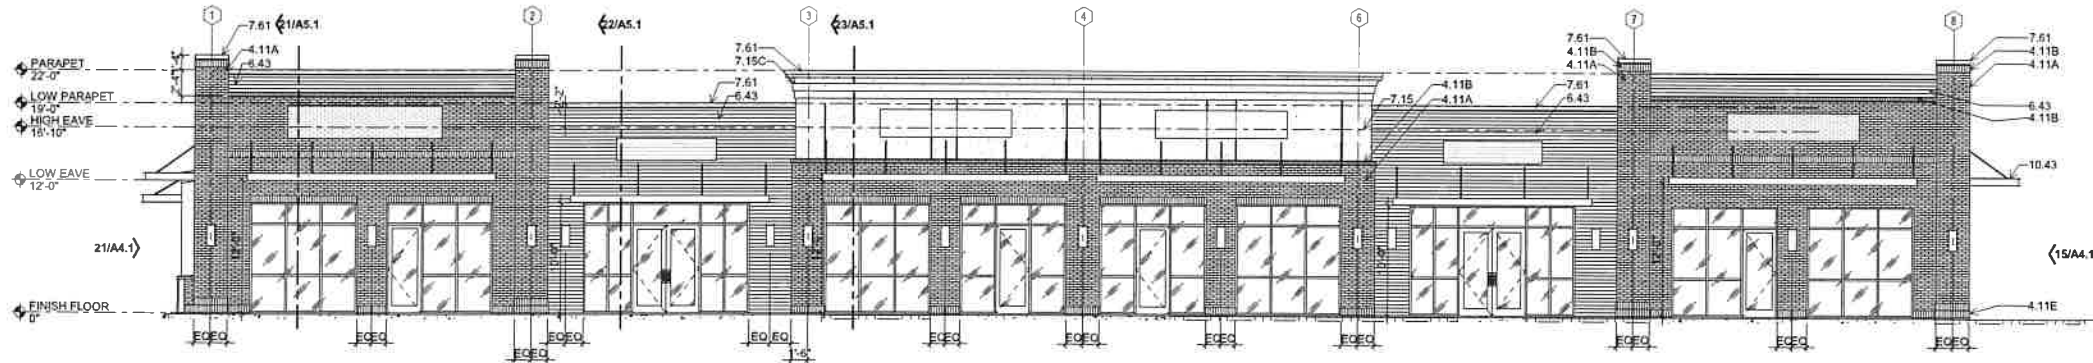

13 SOUTH ELEVATION
SCALE: 1/8" = 1'-0"

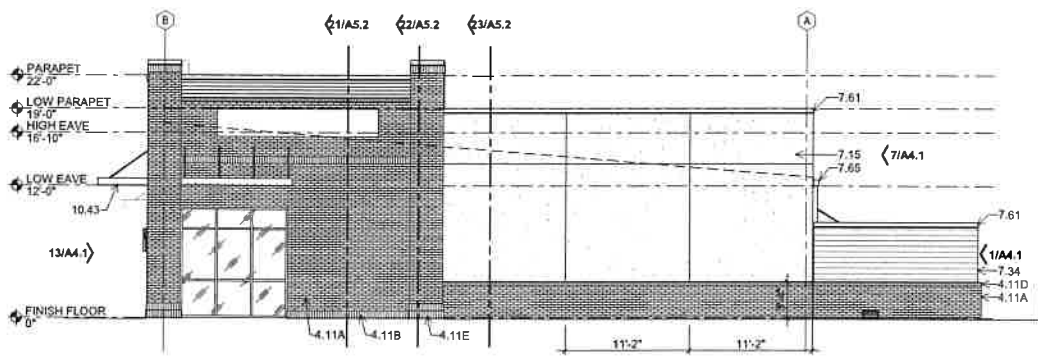

15 EAST ELEVATION
SCALE: 1/8" = 1'-0"

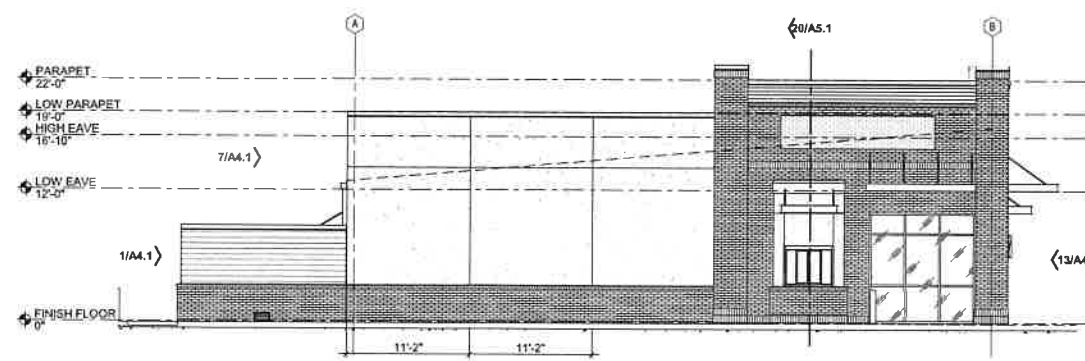

21 WEST ELEVATION
SCALE: 1/8" = 1'-0"

- 4.11A 04200 FACE BRICK-RUNNING BOND
- 4.11B 04200 FACE BRICK SOLDIER COURSE
- 4.11D 04200 SLOPED ROWLOCK COURSE
- 4.11E 04200 TWO COURSES OF FACE BRICK SOLDIER COURSE, TYPICAL AT ALL PILASTER LOCATIONS
- 6.43 06200 WOOD SIDING
- 7.15 072419 EXTERIOR INSULATION AND FINISH SYSTEM
- 7.15C 072419 BUILT-UP INSULATION AND FINISH SYSTEM CORNICE
- 7.34 074100 METAL WALL PANELS AND TRIM
- 7.36 074113 STANDING SEAM ROOF PANELS AND TRIM
- 7.37A 074600 EXP. FASTENER WALL PANELS AND TRIM, PBR
- 7.61 076200 METAL FLASHING
- 7.65 076200 METAL GUTTER
- 7.67 076200 METAL DOWNSPOUT
- 8.05A 081113 GALVANIZED HOLLOW METAL DOOR
- 10.43 105200 CANOPY, RE: 20/A2.3

6 KEYNOTES

ZILER ARCHITECTS
A PROFESSIONAL ARCHITECTURAL CORPORATION

JAMES O. ZILER, ARCHITECT
SEAN R. PRIMEAUX, ARCHITECT

101 Calco Boulevard
Lafayette, Louisiana 70503
Ph: 337-269-6326

10610 Florida Boulevard
Walker, Louisiana 70785
Ph: 225-424-6990
www.zilerarchitects.net

DOCUMENTS PREPARED BY ZILER ARCHITECTS ARE INSTRUMENTS OF THE ARCHITECT'S SERVICE FOR USE SOLELY WITH RESPECT TO THIS PROJECT. THE ARCHITECT SHALL RETAIN ALL COMMON LAW, STATUTORY AND OTHER RESERVED RIGHTS INCLUDING THE COPYRIGHT. THEY ARE NOT TO BE USED BY THE CONTRACTOR OR ANY SUBCONTRACTOR, MATERIAL OR EQUIPMENT SUPPLIERS OR ANY ONE FOR OTHER PROJECTS OR FOR ADDITIONS TO THIS PROJECT WITHOUT THE SPECIFIC WRITTEN CONSENT OF ZILER ARCHITECTS.

NEW BUILDING FOR:
CITY PARC
10161 FLORIDA BLVD
WALKER, LA 70785

NOT FOR CONSTRUCTION

DATE ISSUED
02/02/22
REVISED

PLOT DATE
05/05/22 12:04:40 PM
DRAWN BY
TLW
CHECKED BY
JOZ
PROJECT NO.

2153

SHEET NO.

A4.1

OF 12