


1 SITE PLAN

Scale: 1" = 20'-0"

## GENERAL NOTES:

- 40'-0" X 100'-0" PRE-ENGINEERED METAL BUILDING, SEE DRAWING A-1 FOR DESIGN SPECIFIC NOTES
- CONTRACTOR SHALL PROVIDE 3" OF COMPACTED 610 LIMESTONE (APPROX 130 TONS)
- 4" CONCRETE (3000 PSI) PARKING (40'-0" X 20'-0")
  CONTRACTOR SHALL STRIPE PARKING SPACES AND
  ON HANDICAP LANE.
- (4) CONTRACTOR SHALL INSTALL 40 LINEAR FEET 18" RCP
- (3)- 10'-0" X 15'-0" X 6" THICK CONCRETE APRON W/ #3 REBAR @16" O.C. EACH DIRECTION
- (3)- 5'-0" X 5'-0"X 4" LEVEL LANDINGS
- 7 CONTRACTOR SHALL INSTALL SEMER TREATMENT PLANT AND RUN FIELD LINE REQUIRED BY LAFAYETTE PARISH SANITARIAN.
- 8 CONTRACTOR SHALL INSTALL WATER WELL

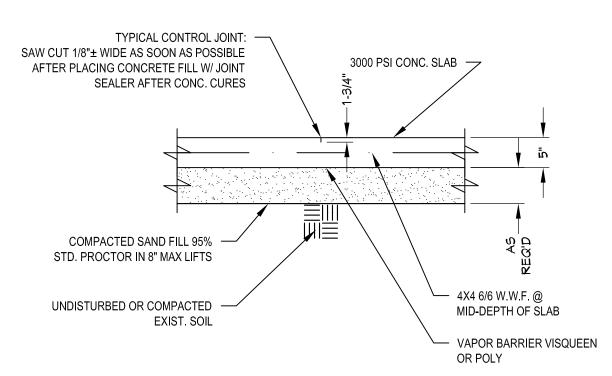

TYPICAL PAVING DETAIL

3/4" = 1'-0"



Client:

NEIL ARSEMENT

Project:

GDA PROPERTIES

113 Windfall Drive

Broussard, LA 70518

O9.22.2014

OF LOU/S

BLAKE J. BELAIRE
License No. 34386

PROFESSIONAL ENGINEER

IN

PROFESSIONAL ENGINEER

IN

THE PROFESSI

Sheet Title:

SITE PLAN

Scale:

Date: SEPTEMBER 19, 2014

Drawn By:

rawri by.

Sheet:

C-1.0

Belaire