


SPECIAL INFORMATION:
 THE EXISTING CONDITIONS DEPICTED HERE WERE DERIVED FROM A FIELD SURVEY OF EXPOSED WALLS AND CEILINGS ONLY. THIS DRAWING IS NOT INTENDED TO BE USED FOR CONSTRUCTION OR DEMOLITION PURPOSES. IT IS FOR REFERENCE ONLY. IT DOES NOT INCLUDE STRUCTURAL FEATURES OF ANY KIND. THE LOCATION OF THE COLUMNS DEPICTED ARE ASSUMED. ADDITIONAL SURVEY WORK WOULD NEED TO BE COMPLETED BEFORE ANY MODIFICATIONS WERE PLANNED OR CARRIED OUT.

NOTICE
 UNAUTHORIZED ALTERATIONS OF THIS DOCUMENT ARE IN VIOLATION OF SECTION #7209 OF THE STATE EDUCATION LAW

DRAWING REVISIONS:

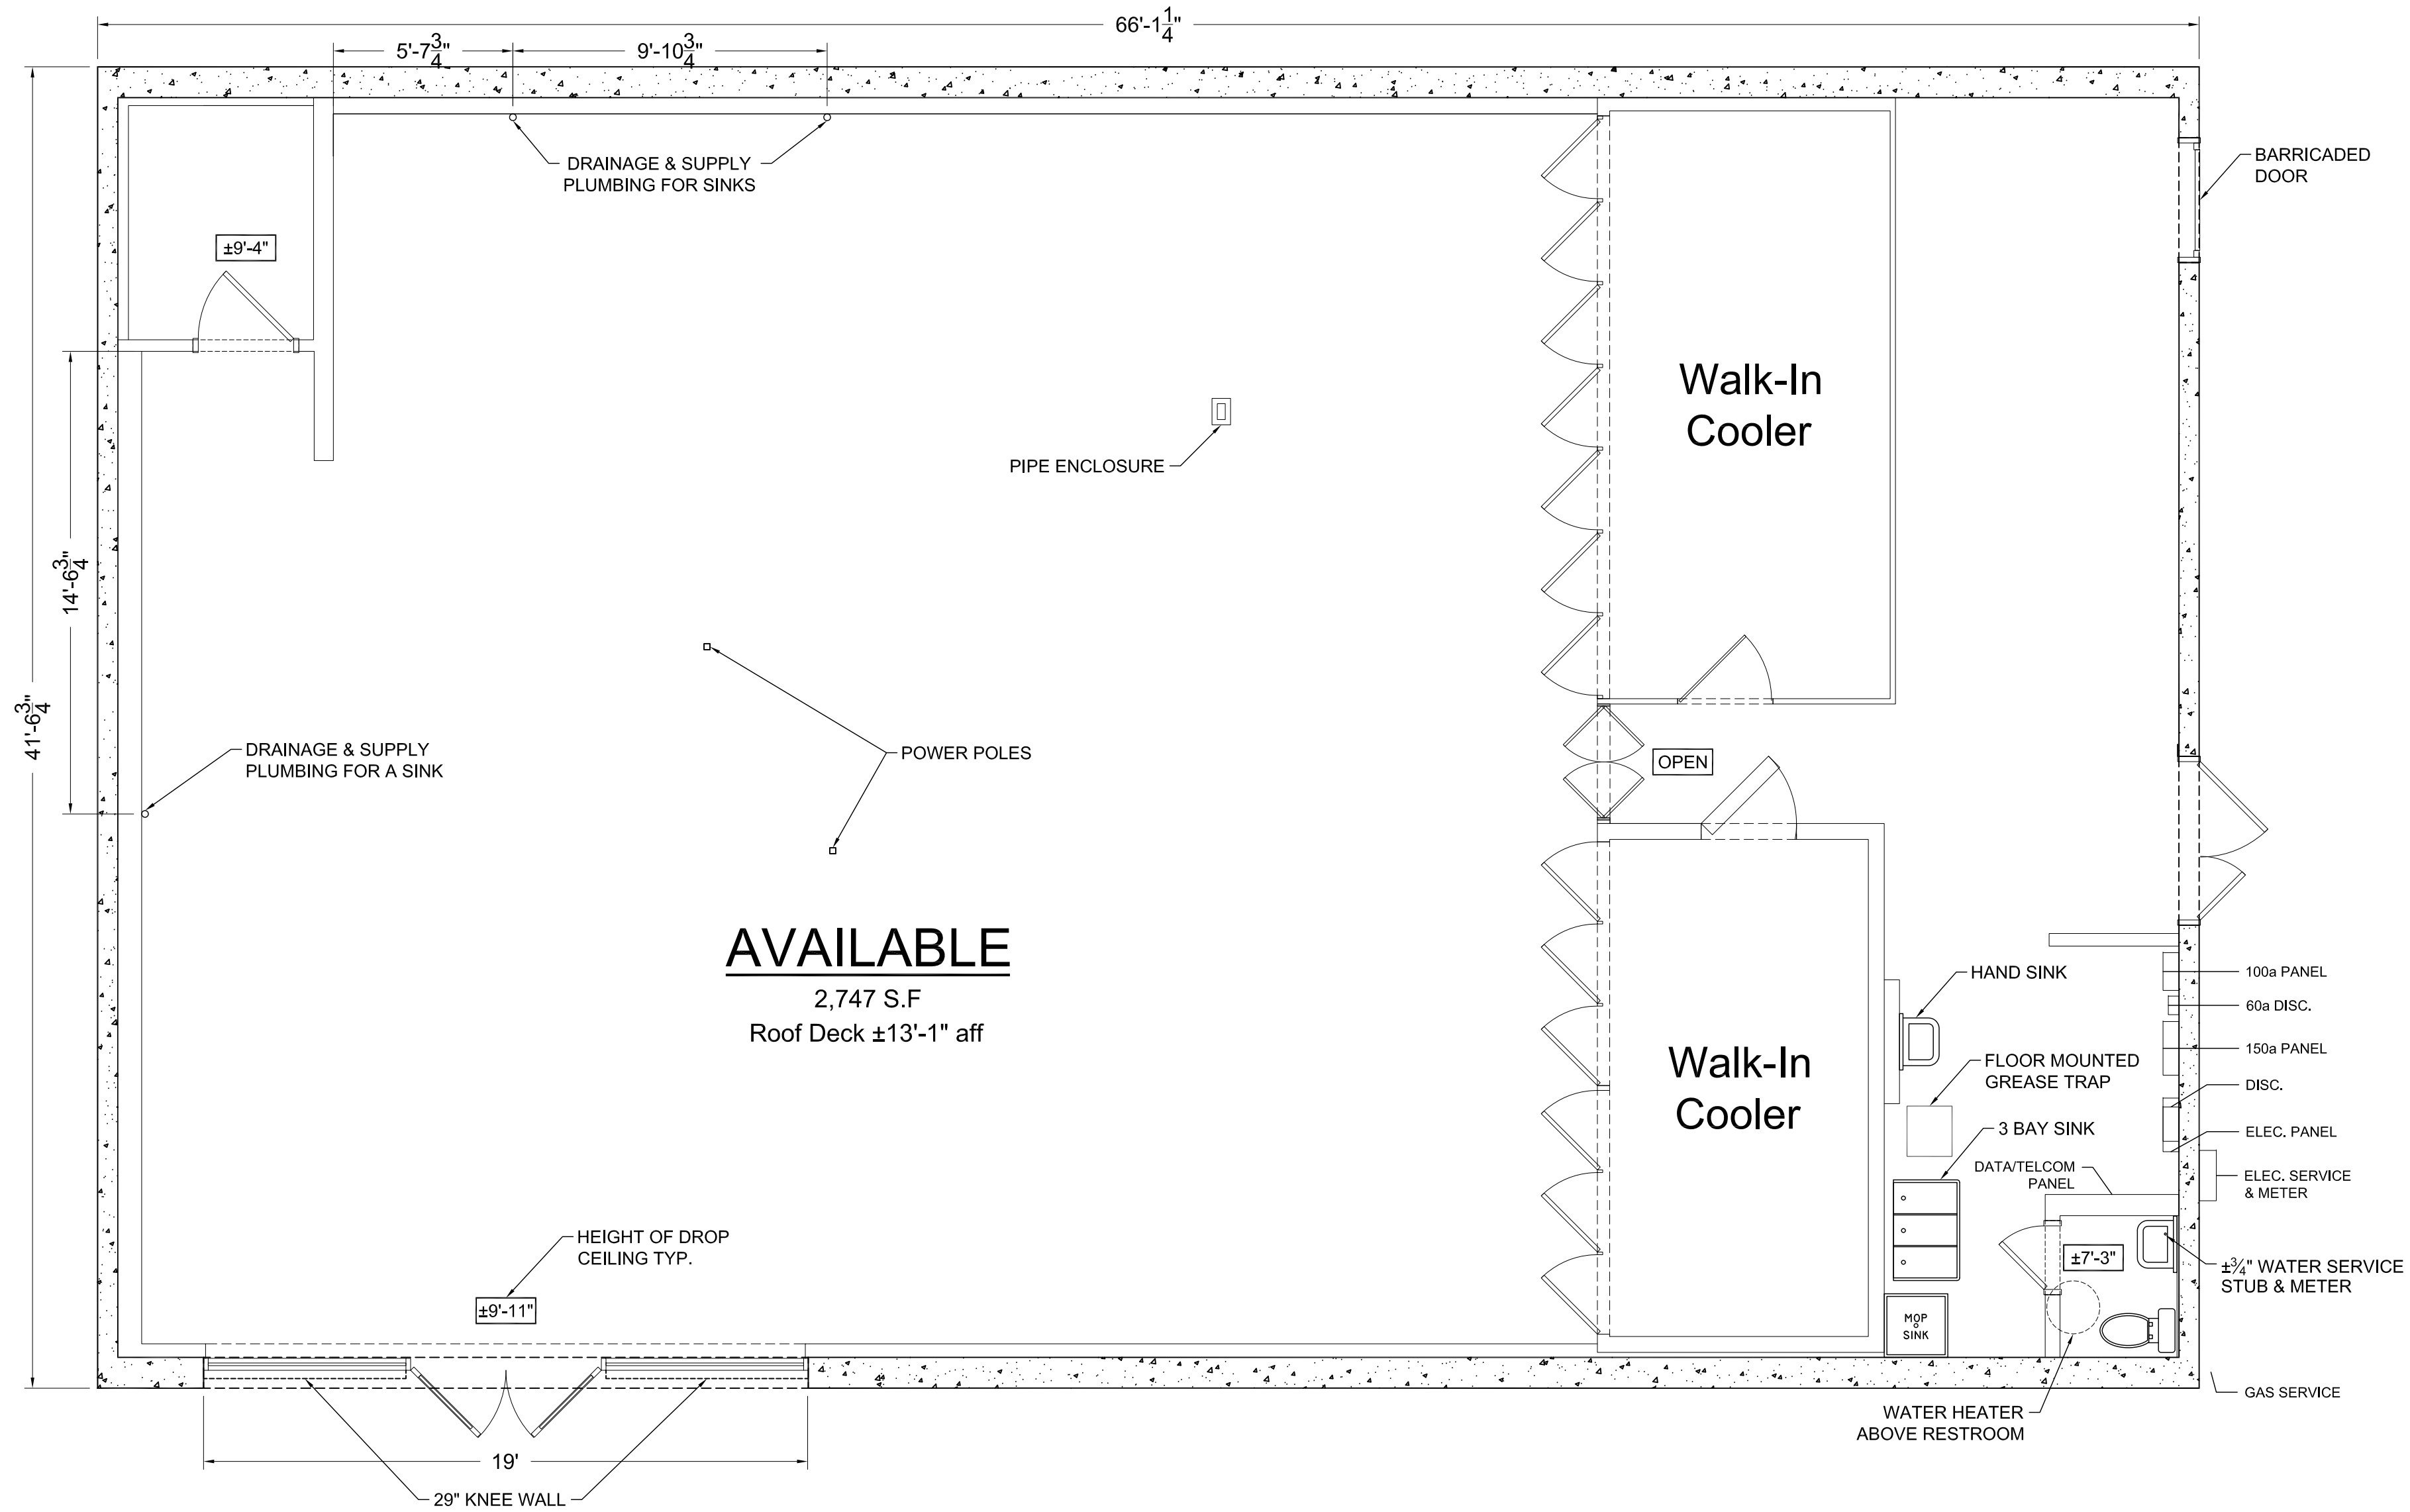

FLOOR PLAN
 SCALE: 1/4" = 1'-0"

PROPERTY:
AVAILABLE
2430-2450 JAMES STREET
SYRACUSE, NY 13206

TENANT:
EXISTING CONDITIONS

TITLE:
FLOOR PLAN

PREPARED BY:
 REAL-ESTATE DEVELOPMENT SVCS.
 44 LAFAYETTE PARKWAY
 ROCHESTER, NY 14625

CLIENT:
 BENDERSON DEVELOPMENT
 570 DELAWARE AVENUE
 BUFFALO, NY 14202

DRAWN BY:
 RJT

CHECKED BY:
 RJT

DATE:
 03.15.19

DRAWING NO.

A1