

OFFICE SPACE AVAILABLE FOR LEASE

20,136 square feet


7424 Windsor Drive, Allentown, Pennsylvania



Property Highlights

Available Summer 2018

- Single story office building with ample natural light
- Open floor plan
- Ample parking
- Premier visibility from Route 22
- Easy access to I-78, Pennsylvania Turnpike, Route 100 and Lehigh Valley International Airport
- Surrounded by amenities including retail, restaurants, hotels, and entertainment

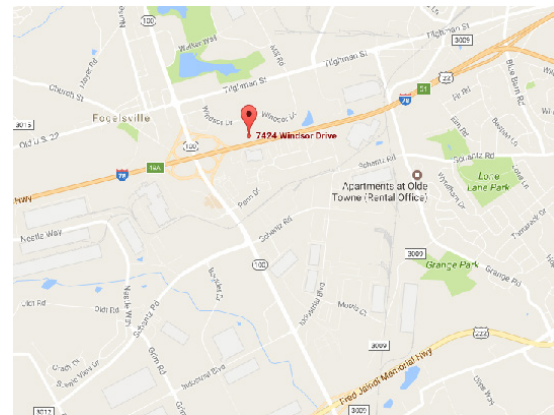


For information please contact:

New Jersey
171 State Route 173
Suite 201
Asbury, NJ 08802

JIM PETRUCCI
(610) 332-0555 or (908) 730-6909
jpetrucci@jgpetrucci.com

Pennsylvania
22 South Commerce Way
Suite 7
Bethlehem, PA 18017

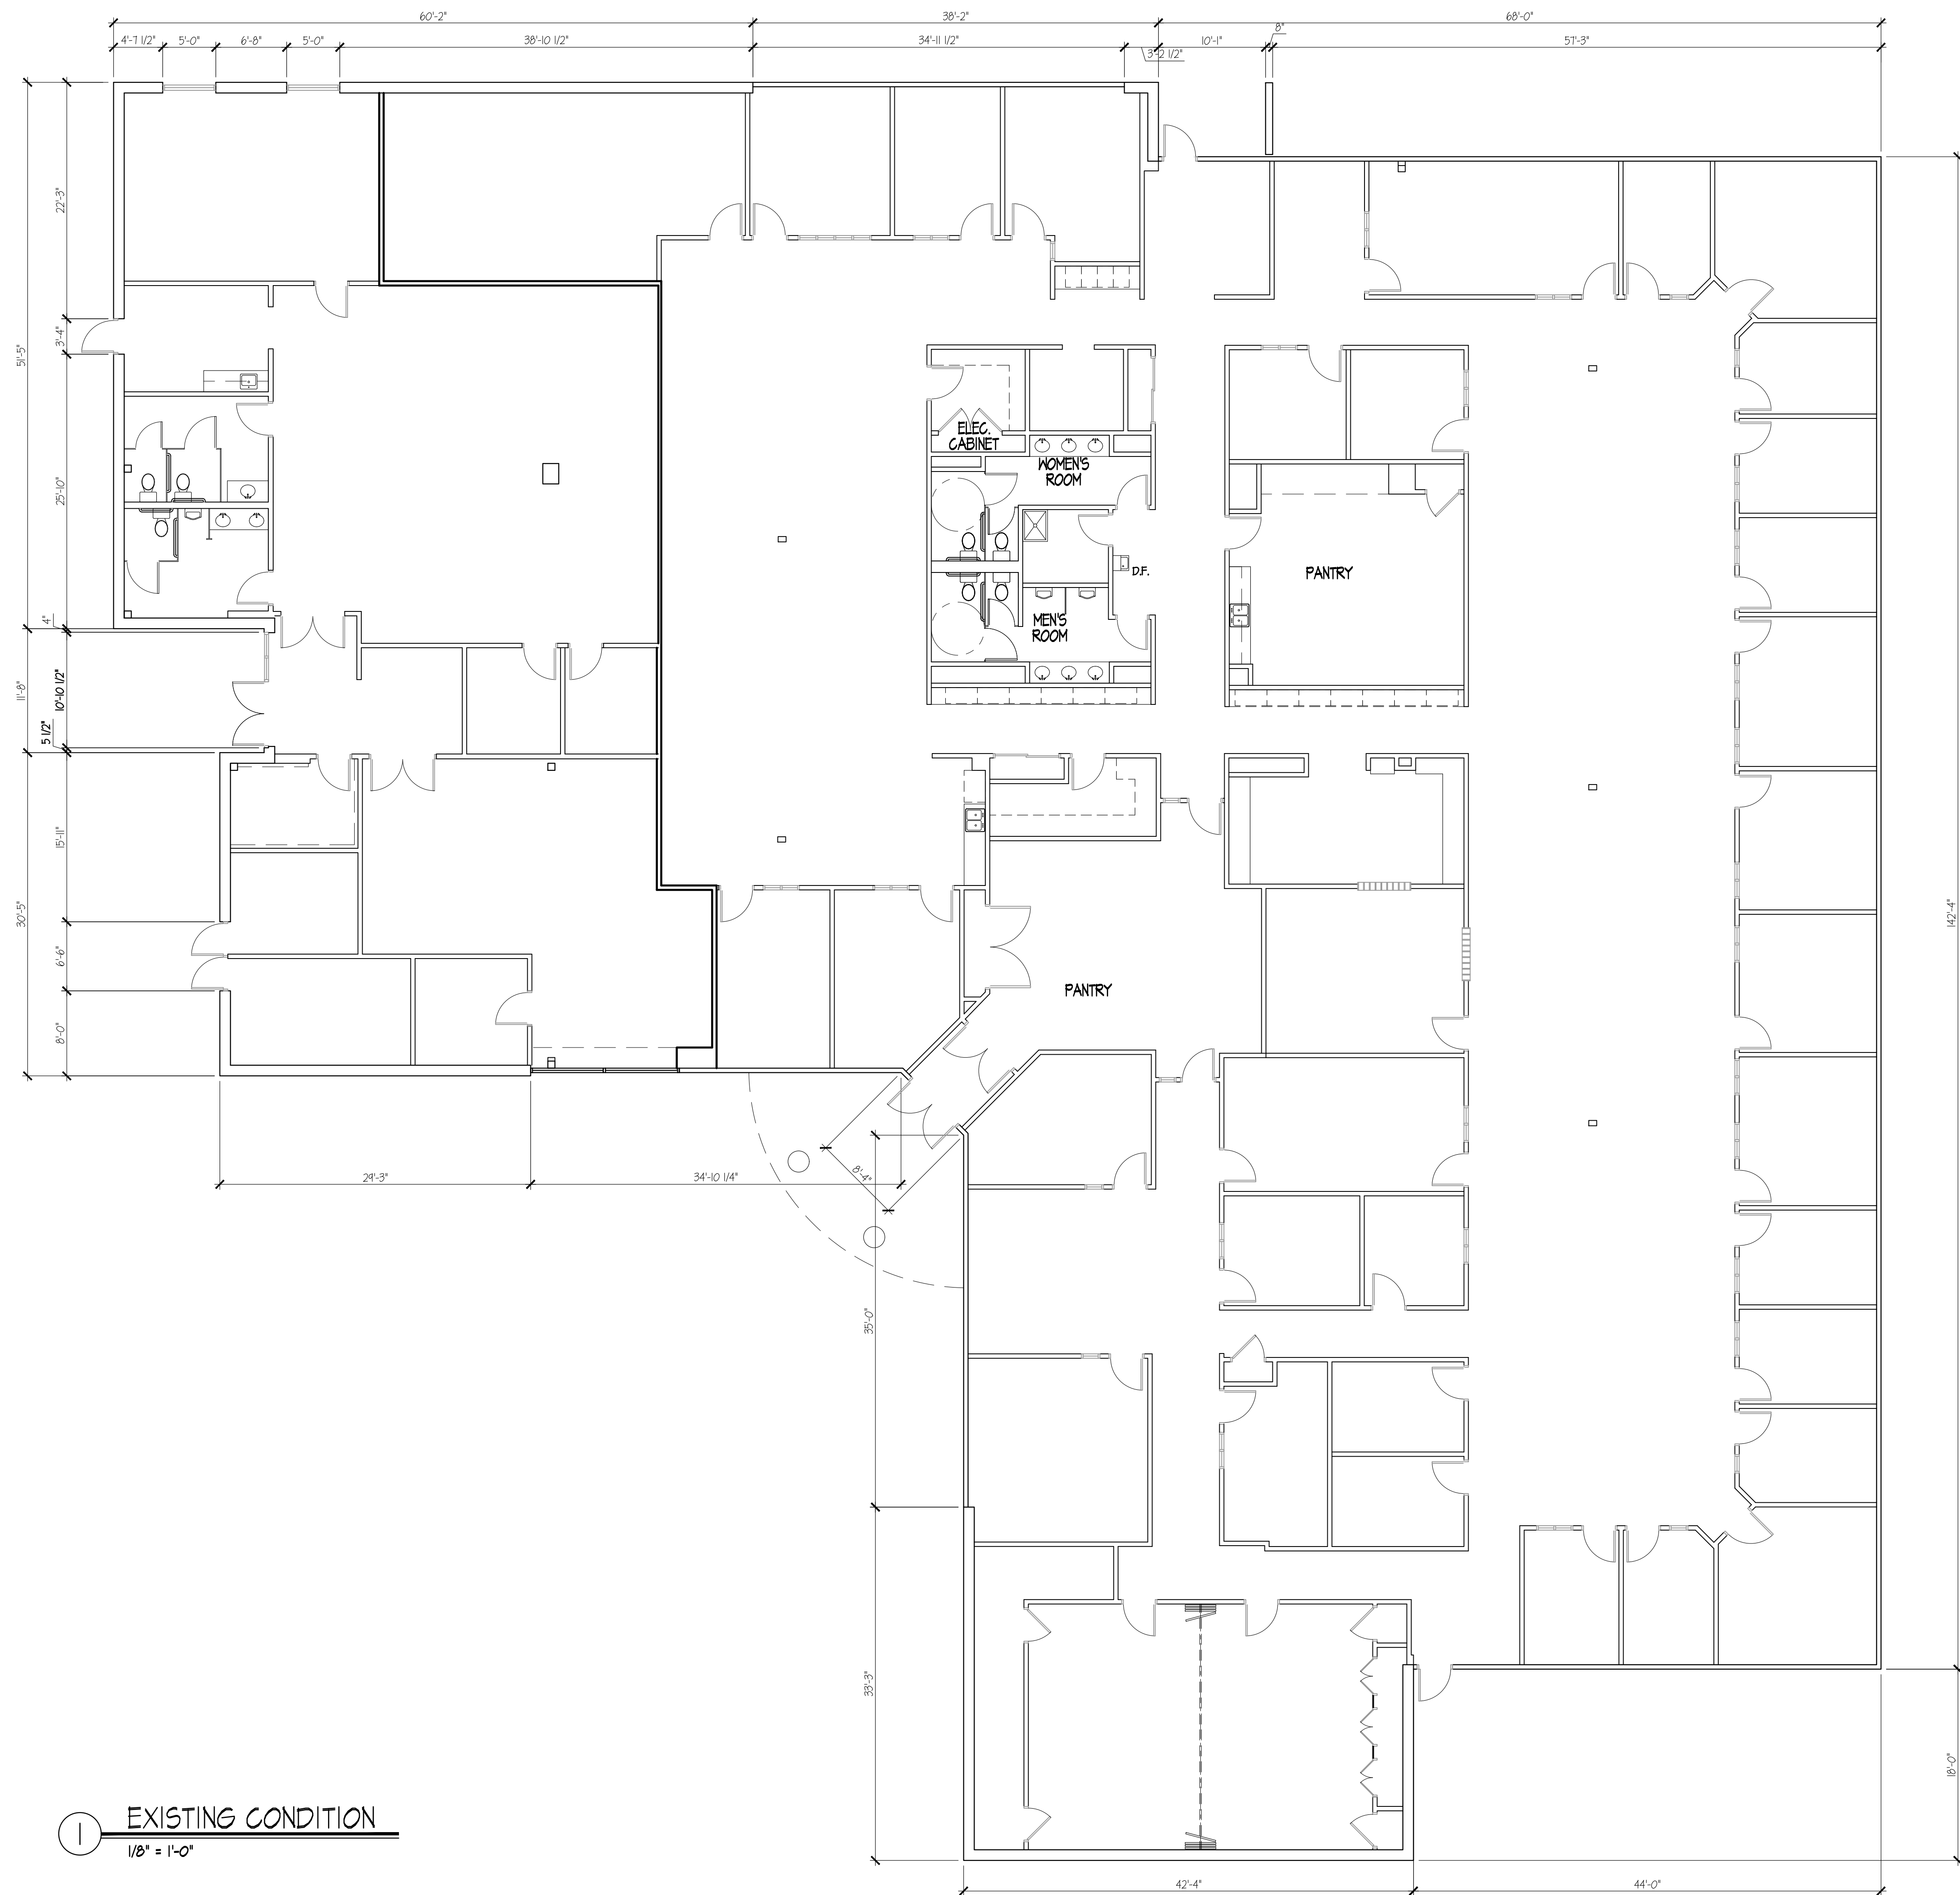

1 EXISTING CONDITION
 1/8" = 1'-0"

REVISIONS

REV# DATE DESCRIPTION

REV#	DATE	DESCRIPTION

This drawing and all information contained herein is authorized for use only by the party for whom the work was contracted or to whom it is certified. This drawing may not be copied, reused, disclosed, distributed or relied upon for any other purpose without the written consent of Cerminara Architect.
 Copyright 2017, Cerminara Architect All Rights Reserved.



224 COURTYARD DRIVE
 HILLSBOROUGH, N.J. 08844
 PHONE 908.685.7700 | FAX 908.685.7700
 WWW.CERMINARAARCHITECT.COM


CARMINE CERMINARA, AIA
 ■ NJ C7461
 ■ PA RA.012844.B

1424 WINDSOR DRIVE
 ALLENTOWN
 PENNSYLVANIA

EXISTING
 CONDITION
 PLAN

SCALE 1/8" = 1'-0"

DATE 11 DEC. 17 COMMISSION 17084
 DRAWN BY PY REVISION
 CHECKED BY CC
 SHEET DRAWING

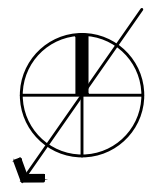

EXI