


LEVEL 4 GROSS AREA

13,135 S.F.

SUITE	USABLE S.F.	RENTABLE S.F.
4000	2130.0	2532
4100	2631.6	3129
4200	6166.8	7331

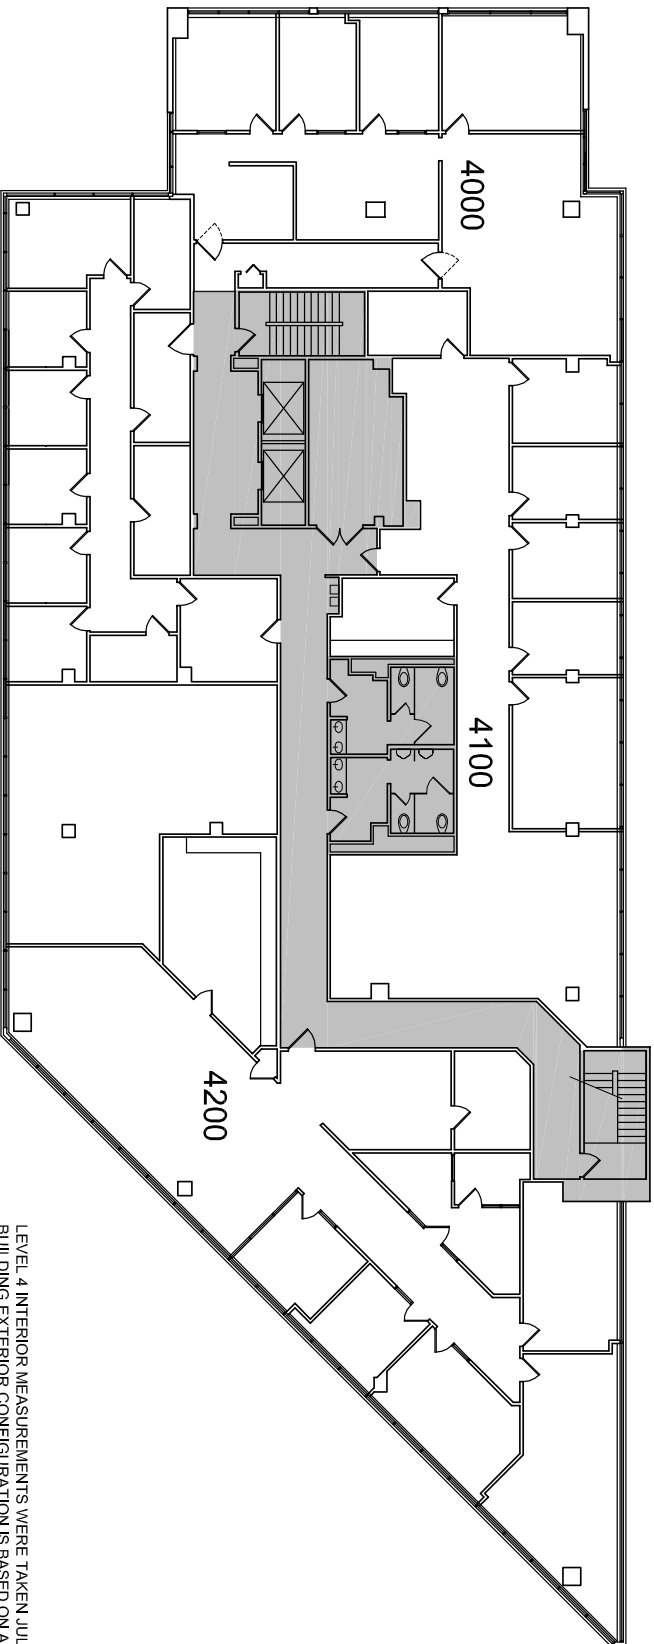

LEVEL 4 INTERIOR MEASUREMENTS WERE TAKEN JULY 31, 2017.
 BUILDING EXTERIOR CONFIGURATION IS BASED ON AN AUTOCAD
 DRAWING PROVIDED BY CLIENT. NO EXTERIOR MEASUREMENTS
 WERE TAKEN BY ARCHITECT TO CREATE THIS PLAN.

FLOOR PLAN LEVEL 4 - EXISTING

(1" x 17" PRINT) SCALE: 1/16" = 1'-0"



DRAWING IS PROVIDED FOR
 INFORMATIONAL USE ONLY.
 RENE TEIG, TEXAS ARCHITECT
 NO. 9481

THIS DRAWING IS THE PROPERTY
 OF TEIG ARCHITECTURE GROUP
 AND MAY NOT BE REUSED OR
 REPRODUCED WITHOUT WRITTEN
 PERMISSION FROM RENE TEIG,
 ARCHITECT.

CLIENT
 CHITRA GUPTA
 CG& ASSOCIATES REALTY
 ADVISORS
 17290 PRESTON ROAD - 300
 DALLAS TX 75252
 214 403 8911

PROJECT
 EXISTING BUILDING AT
 17218 PRESTON ROAD
 DALLAS TX 75252

TEIG ARCHITECTURE GROUP
 14309 REGENCY PLACE
 DALLAS, TEXAS 75254
 972 803 6075
 reig@stbglobal.net

DATE	DESCRIPTION
08.17.17	DRAWING ISSUANCE
09.30.17	REVISED

A4