


SUITE 1000

The information embodied in this document is confidential and the property of Leotta Designers, Inc. By accepting this document, the recipient agrees: (1) Not to reproduce this document and (2) Not to disclose or commercially use any information contained herein without the expressed written consent of Leotta Designers, Inc. Do not scale drawings. All written dimensions shall govern. Contractor shall verify and check all plan dimensions and shall notify LDI of any discrepancies before proceeding with construction.

NO.	DATE	DESCRIPTION	BY
1	10/4/18	ISSUED TO CLIENT FOR REVIEW	RWS



1 10TH FLOOR SPACE PLAN  
ID-100.31 SCALE: 1/8" = 1'-0"

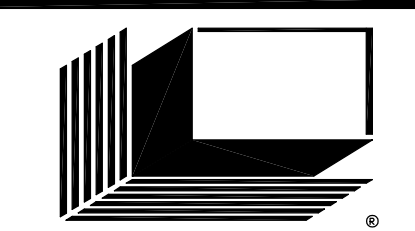


LEOTTA DESIGNERS INC  
75 VALENCIA AVENUE, SUITE 302, CORAL GABLES, FLORIDA 33134  
(T) 305-371-4949 (F) 305-371-2844 rolph@leottadesigners.com

IMPROVEMENTS FOR:  
  
SUITE 1000  
201 ALHAMBRA CIRCLE  
CORAL GABLES, FLORIDA 33134

10th FLOOR SPACE PLAN

SEAL ROBERT A. RICCI ARCHITECT	DATE: 2/14/18 PROJ. No: 2407 DRAWN BY: RWS CHK BY: DWS No: <b>1-101.10</b>
FLORIDA LIC. #AR0011226 SHEET	

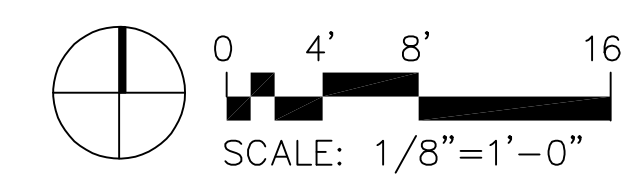

\\DATA\Draws\Millwork - Beth\Millwork - Florida\2407-10 - improvements\10 - 101.10.dwg