


126'-0"

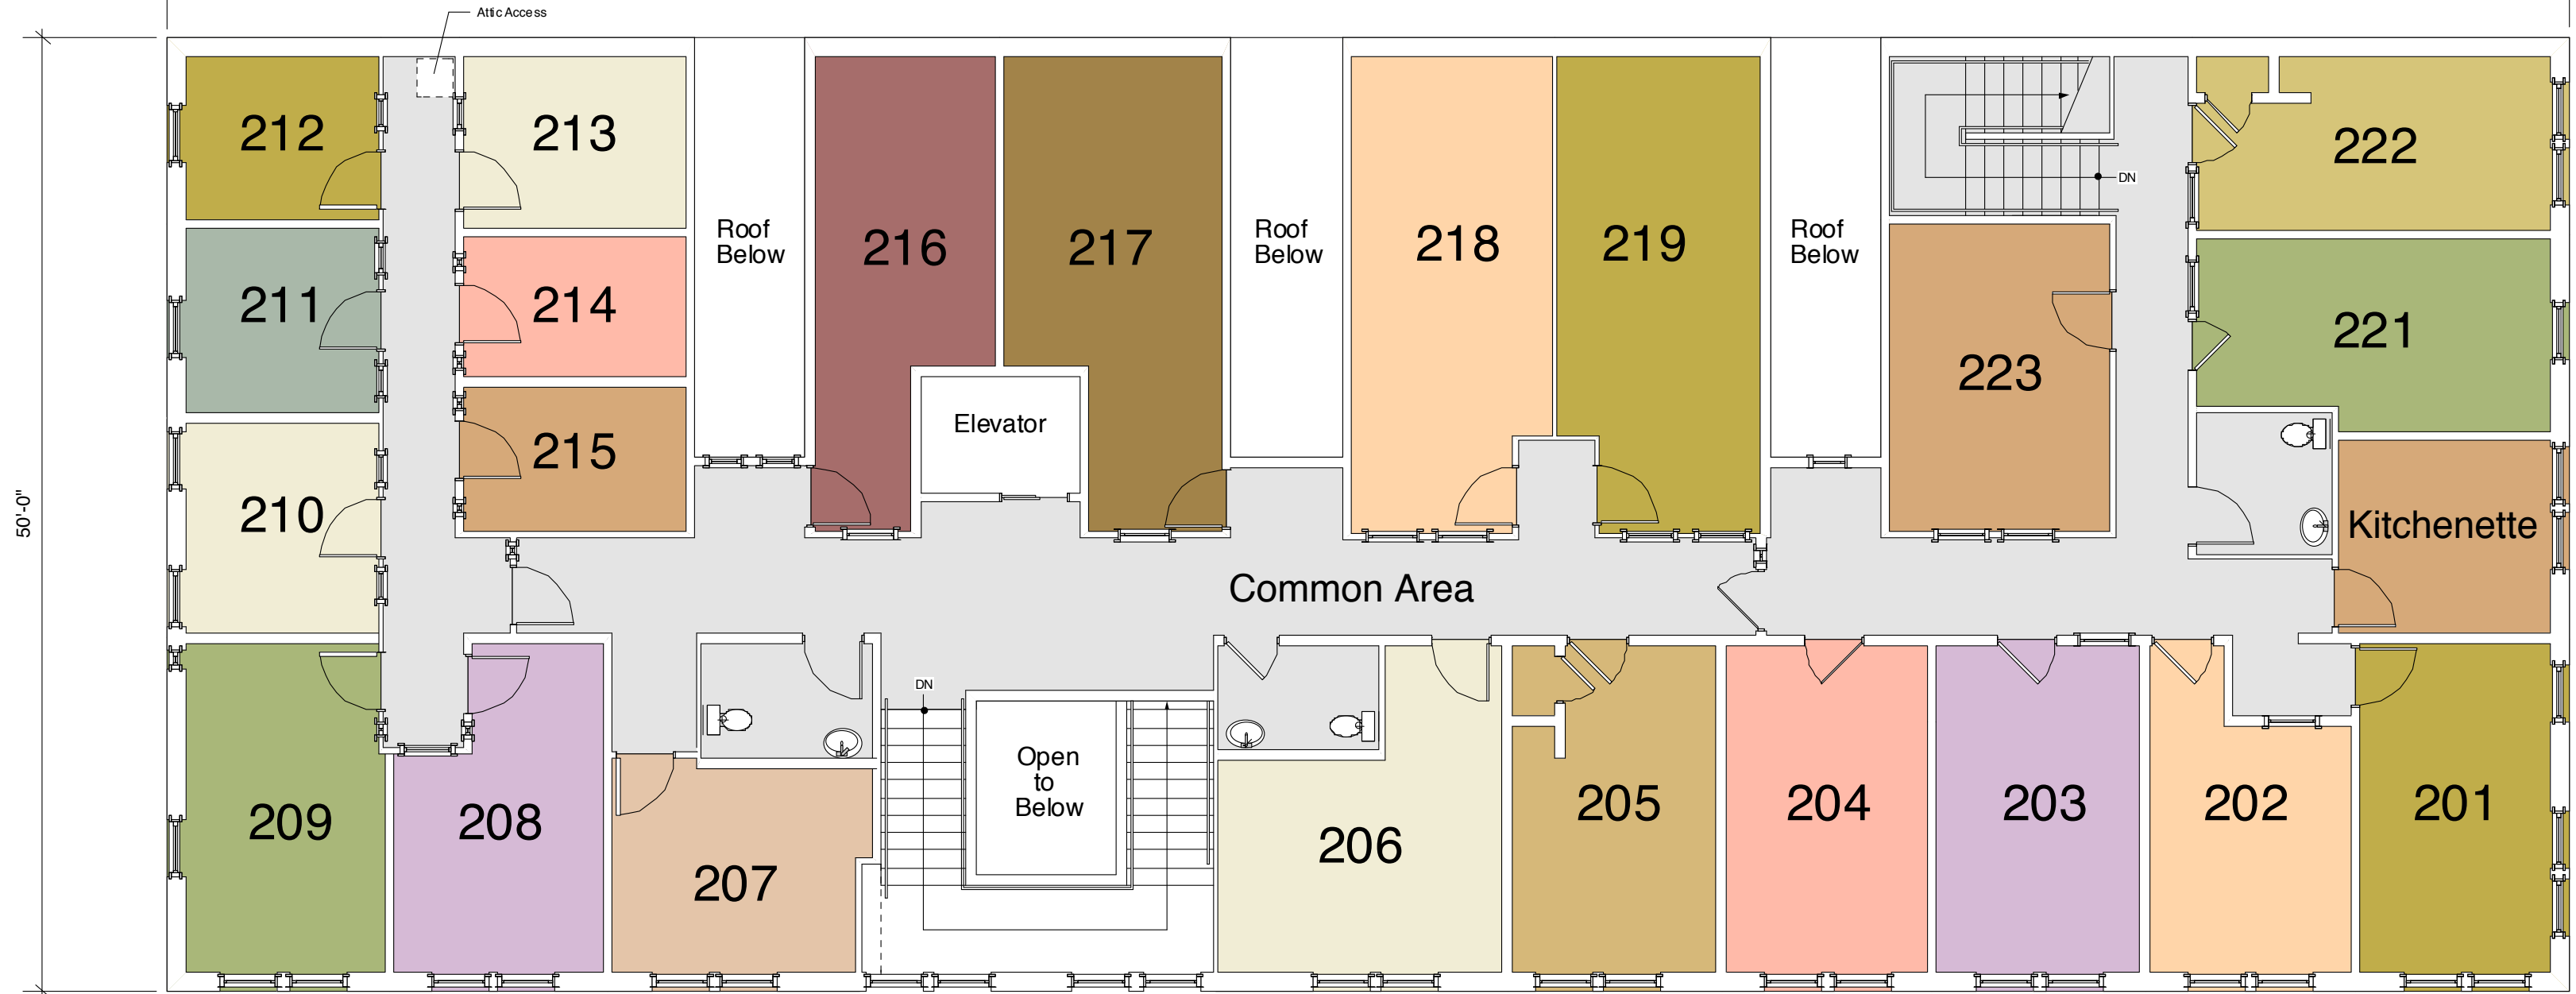

50'-0"

SECOND FLOOR PLAN

1/8"=1'-0"