



515 Church Street

Franklin, TN 37064

Property **Features**

- First Floor: +/- 450 SF
 - \$1,200/month
 - Fully furnished, private entrance and fire place
 - Includes parking and kitchen access
- Second Floor: +/-1,300 SF office space
 - \$3,000/month plus utilities
- Historical home in Downtown Franklin
- Available within 30 days



For more information:


John Rogers
jrogers@nainashville.com
615.208.2292

Devin McClendon, SIOR
dmccleendon@nainashville.com
615.208.9766

For Lease

Office Suites Available

Floor Plan **First Floor**

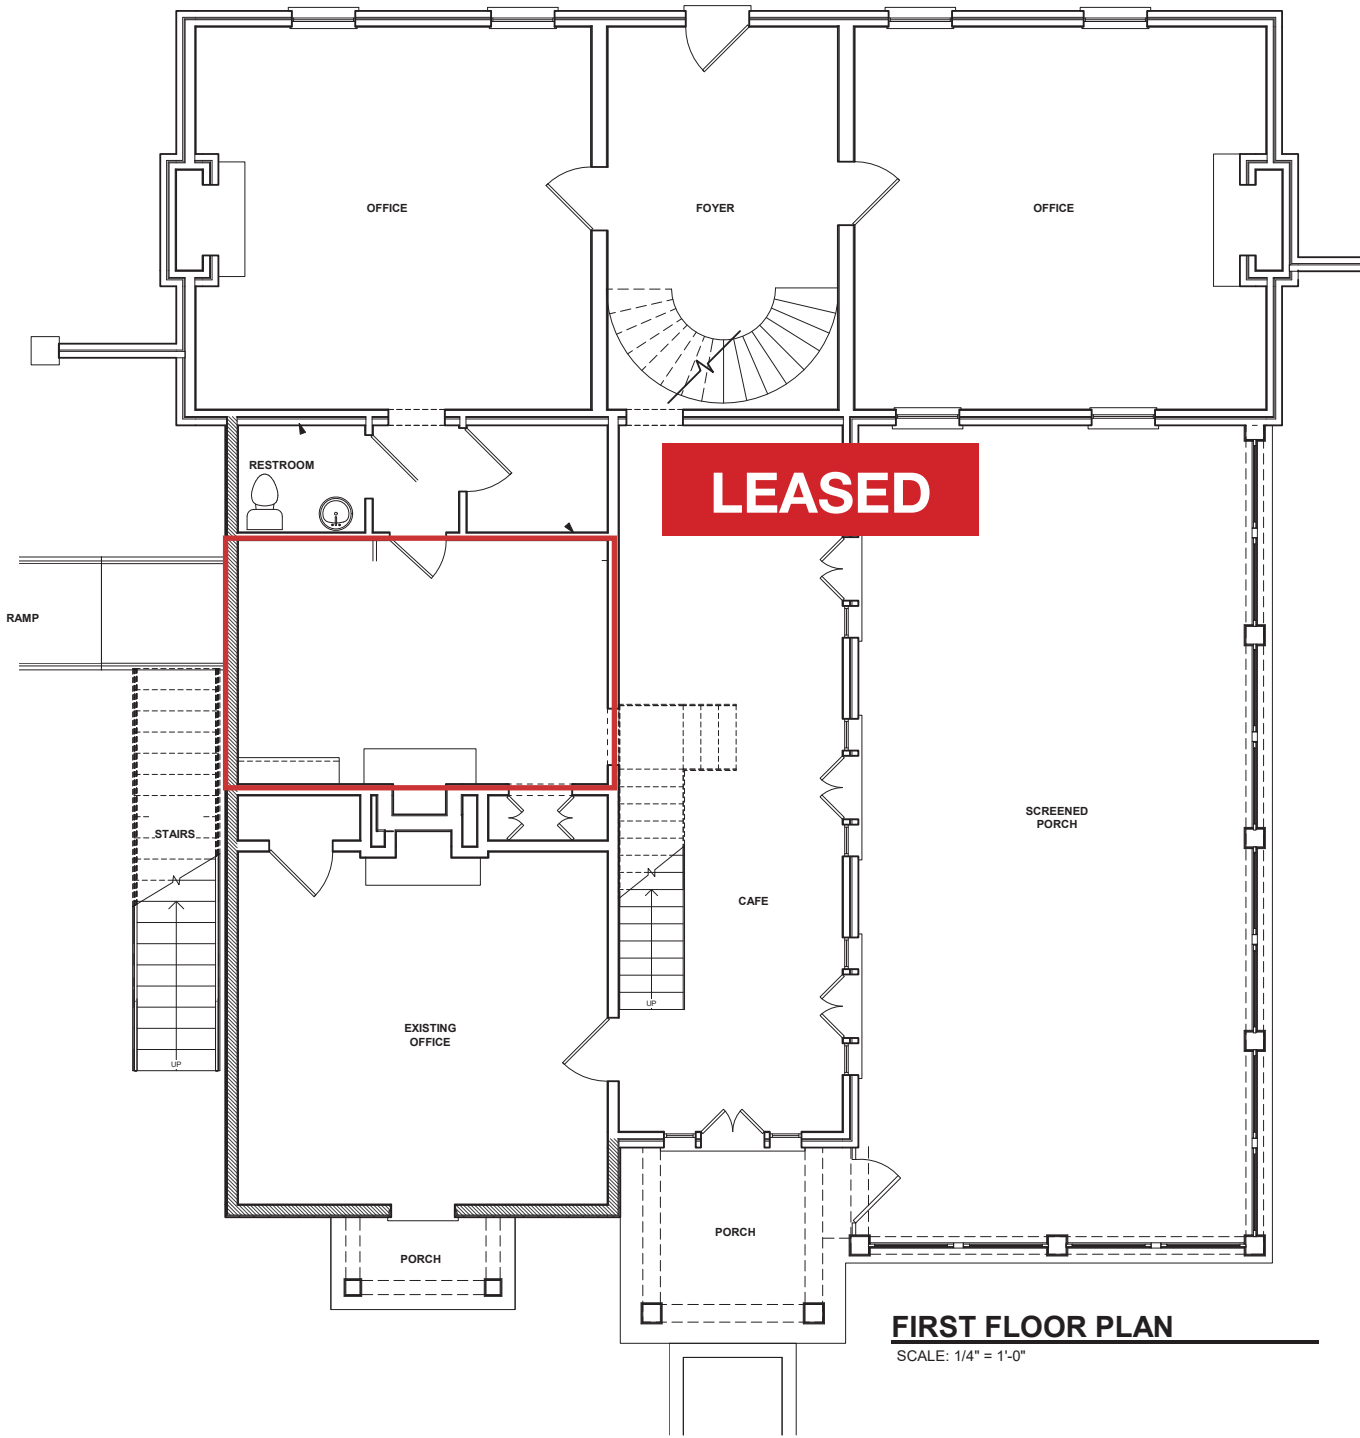


FIRST FLOOR PLAN
SCALE: 1/4" = 1'-0"

For Lease

Office Suites Available

Floor Plan **Second Floor**

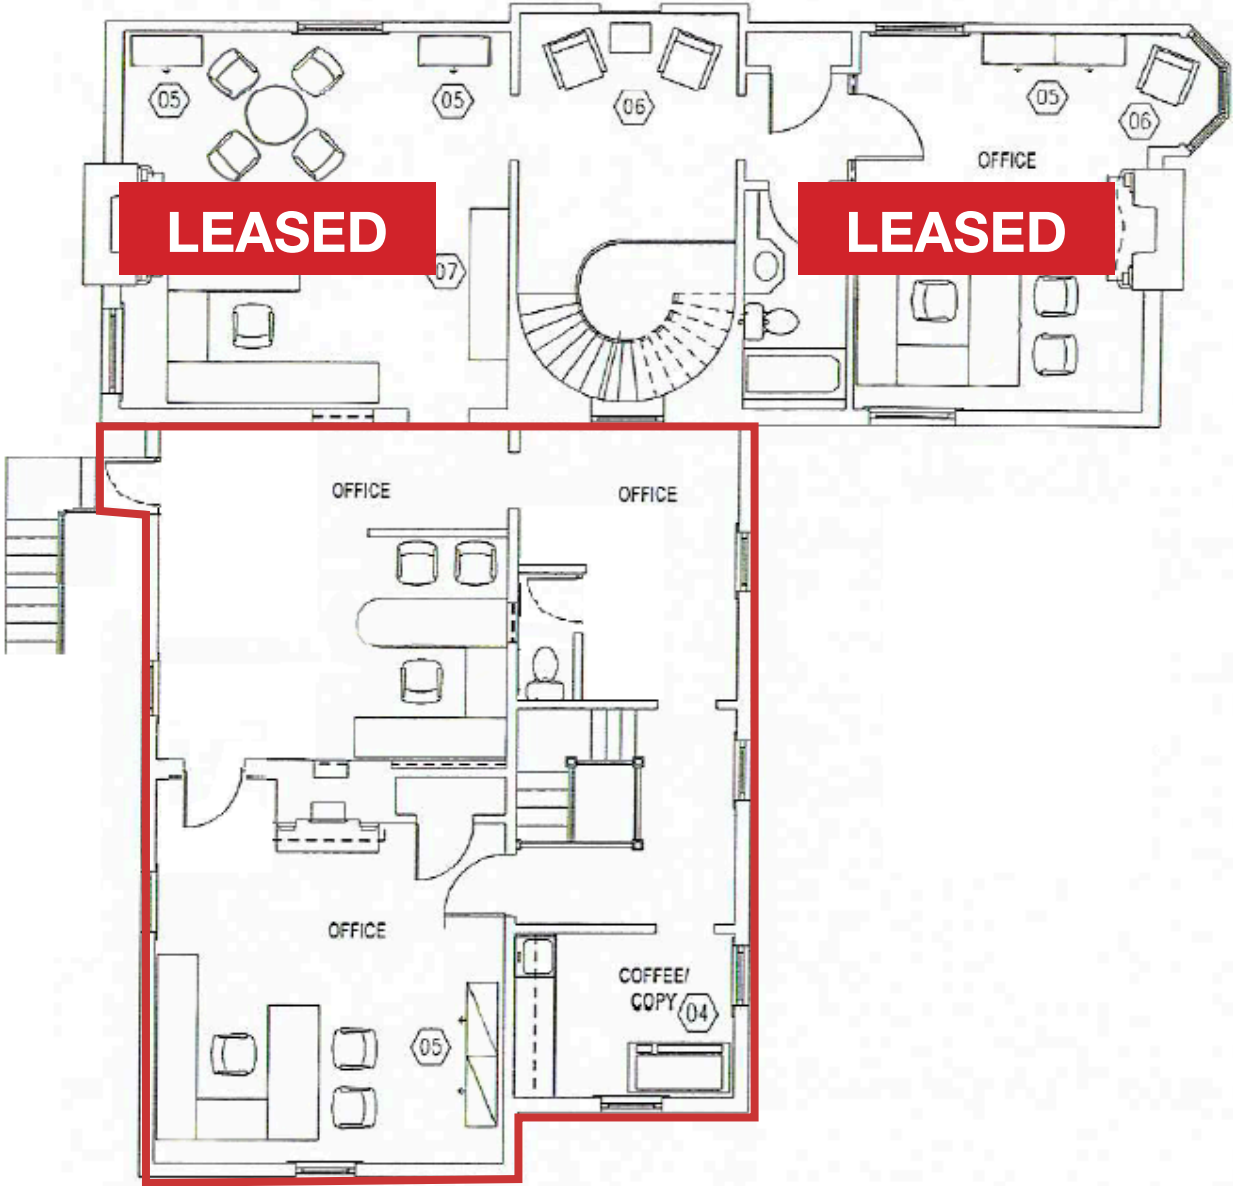

SECOND FLOOR