


SCOTTSDALE AIRPARK FITNESS FACILITY

FOR LEASE

14811 N 73rd Street | Suite 105 | Scottsdale, Arizona 85260

±3,921sf

**JUST
REMODELED!!!**

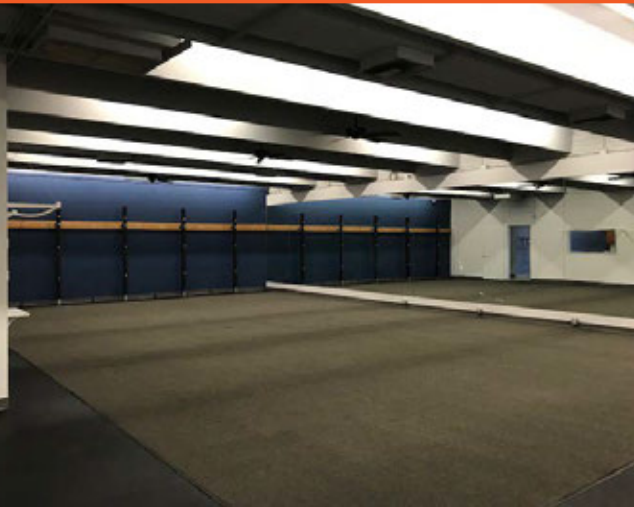

480 443 3992
16410 N 91st St | Ste 112 | Scottsdale, AZ 85260

shellcommercial.com
   

Randy Shell | Designated Broker
480 694 4100 | randy@shellcommercial.com

The above is subject to prior sales and leasing. This information has been secured from sources we believe to be reliable, but we make no representation or warranties, expressed or implied as to the accuracy of this information.



Prime Scottsdale Airpark Location



Features


- *Reception*
- *Fitness Room*
- *Training Room*
- *Men's Locker Room
Restroom, Shower*
- *Women's Locker Room
Restroom, Shower*



The above is subject to prior sales and leasing. This information has been secured from sources we believe to be reliable, but we make no representation or warranties, expressed or implied as to the accuracy of this information.

FLOOR PLAN

14811 N 73rd Street | Suite 105 | Scottsdale, Arizona 85260

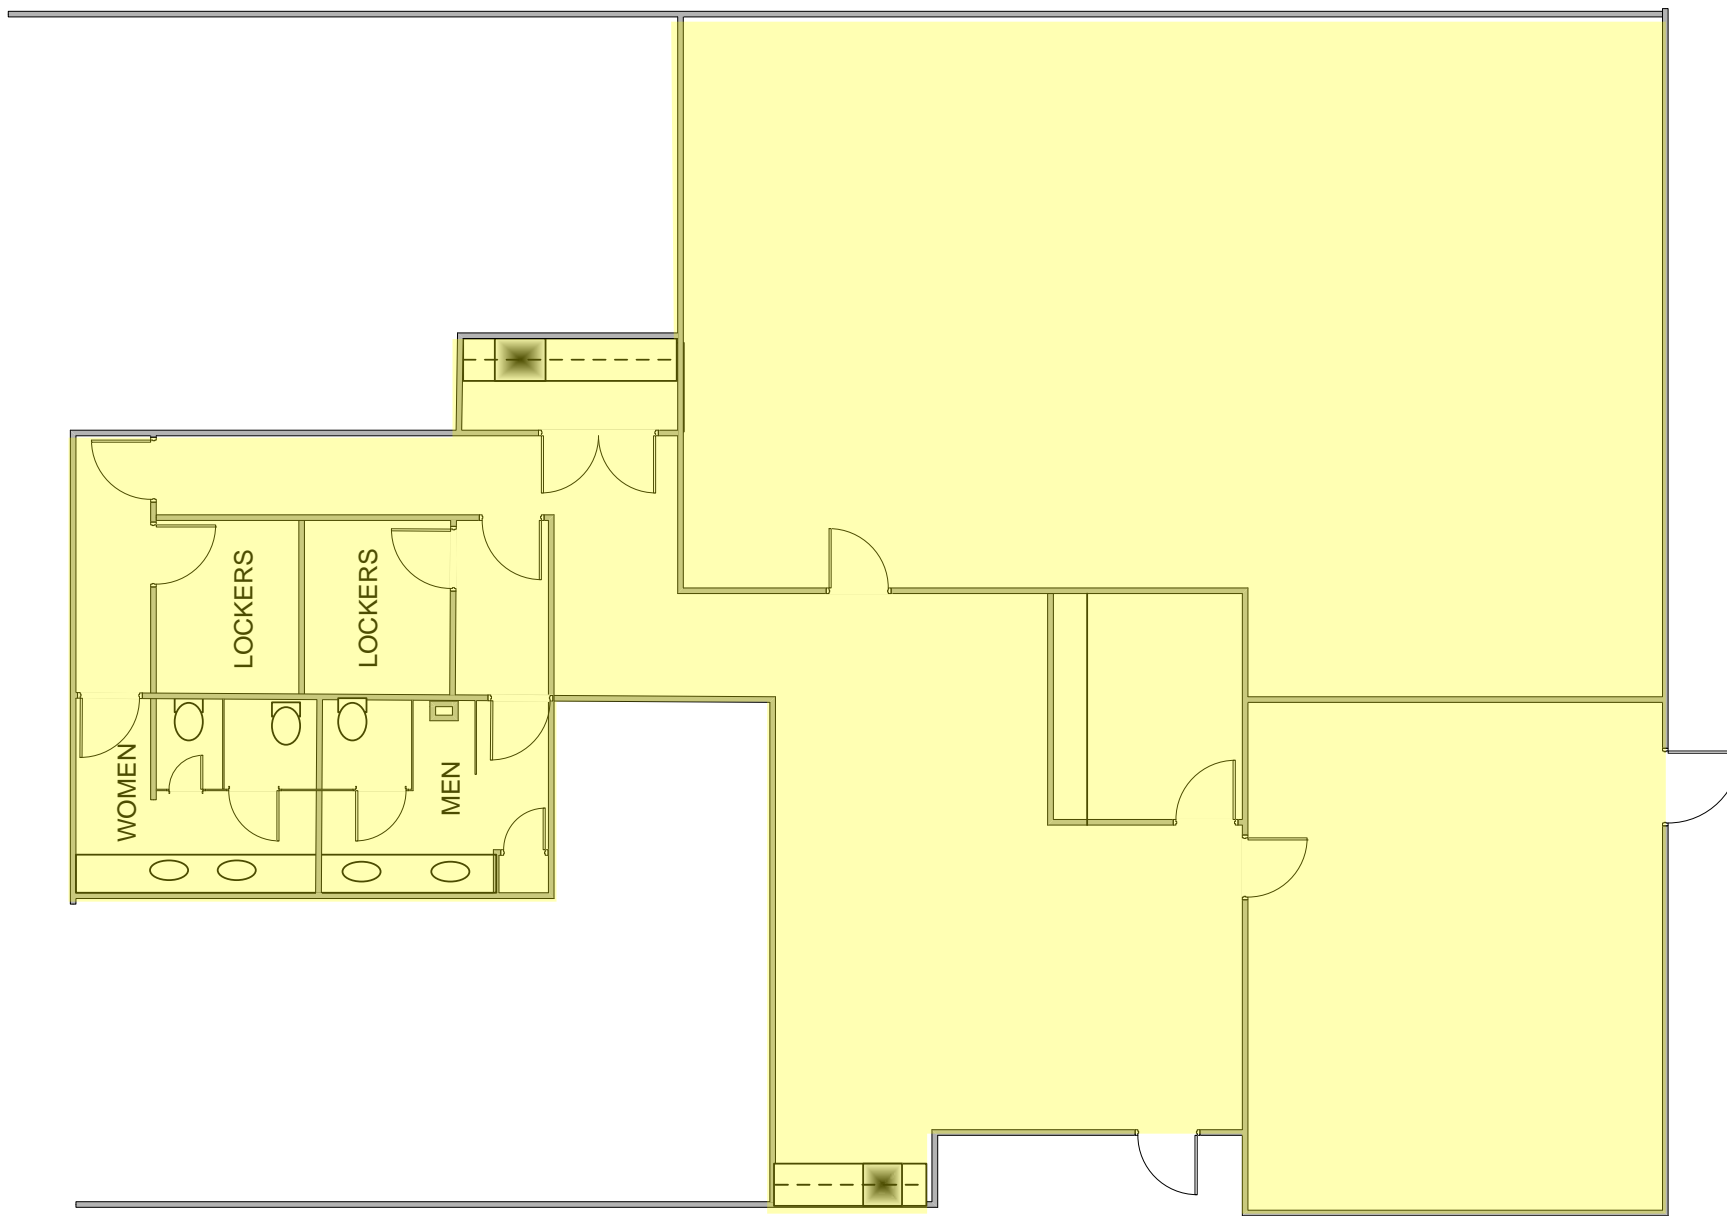

NOT TO SCALE

All information furnished regarding property for sale, rental or financing is from sources deemed reliable, but no warranty or representation is made to the accuracy thereof and same is submitted to errors, omissions, change of price, rental or other conditions, prior to sale, lease or financing or withdrawal without notice. No liability of any kind is to be imposed on the broker herein. This information has been secured from sources deemed reliable, however, we make no warranties as to its accuracy.