

NOT FOR
CONSTRUCTION

REVISIONS

Schematic
Design

Taylor Bldg Renovation

134 SE Taylor
Portland, OR 97214

1 Basement Renovated Plan
1/8" = 1'-0"




stamp
drawing title
drawing #
scale
date

BASEMENT
RENOVATED PLAN

A2.00

1/8" = 1'-0"

September 13, 2016

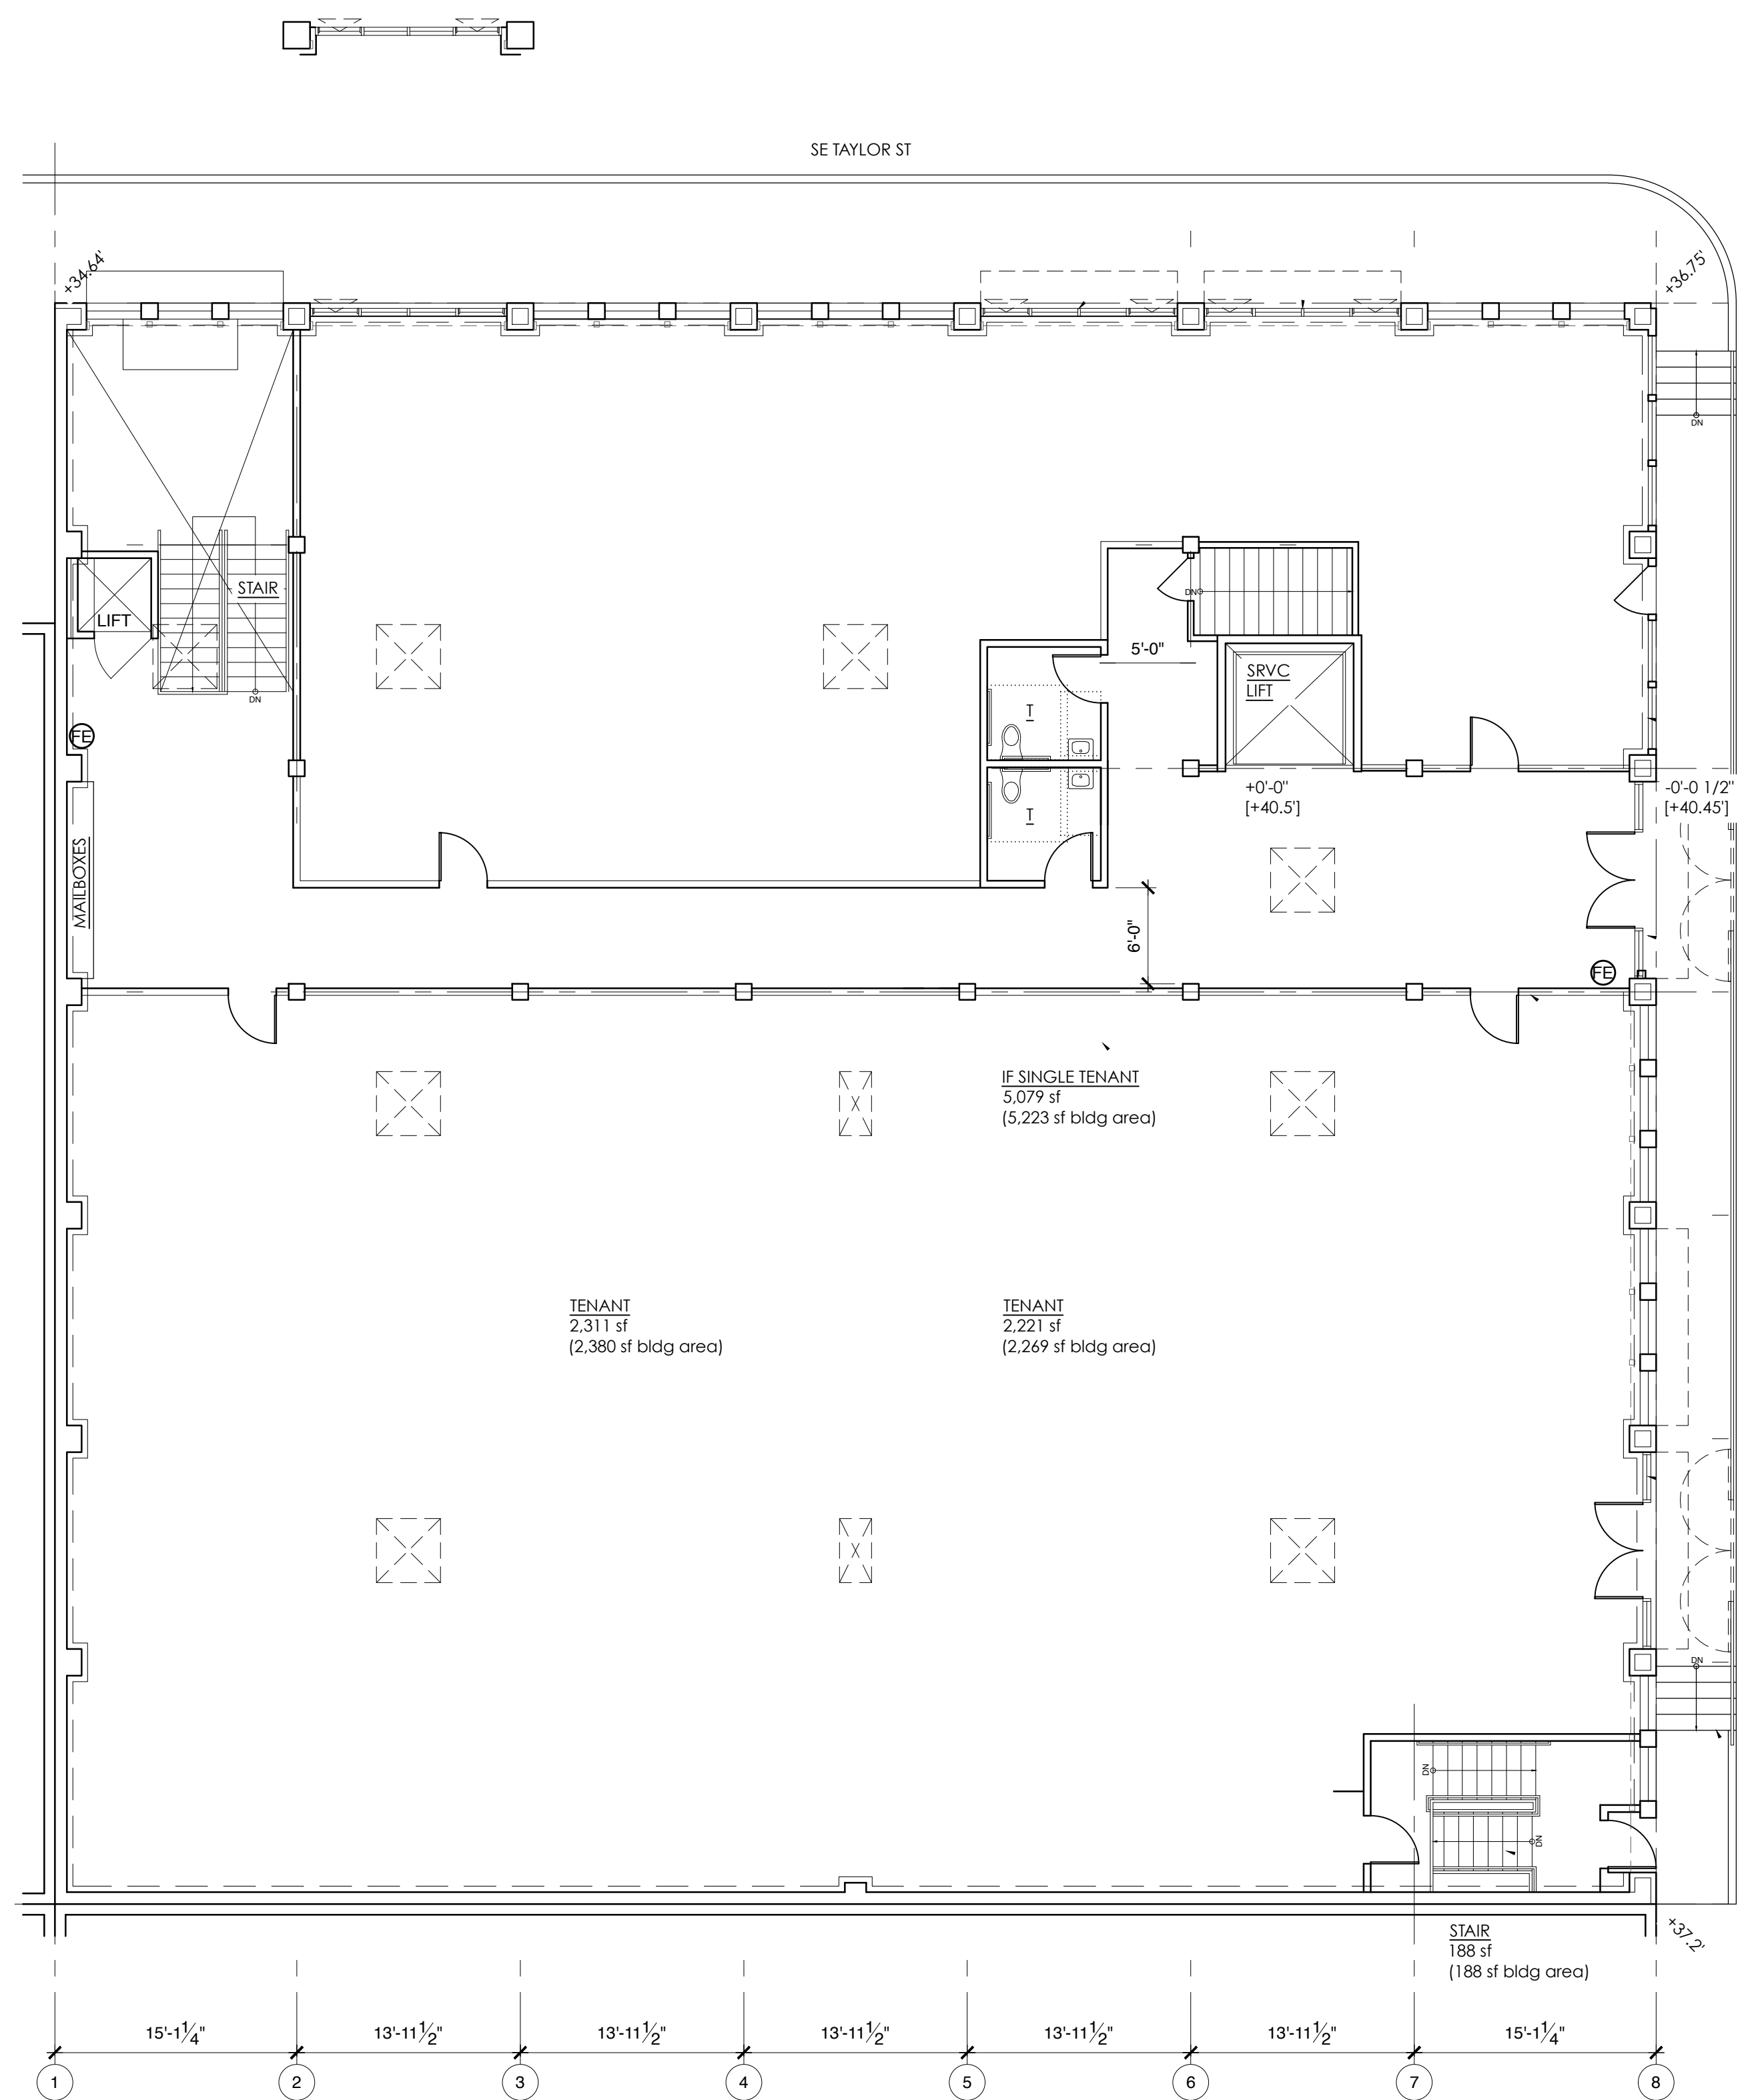

1 First Floor Renovated Plan
1/8" = 1'-0"



NOT FOR
CONSTRUCTION

REVISIONS

Schematic
Design

Taylor Bldg Renovation

134 SE Taylor
Portland, OR 97214


stamp
drawing title
drawing #
scale
date

FIRST FLOOR
RENOVATED PLAN

A2.01

1/8" = 1'-0"


September 13, 2016

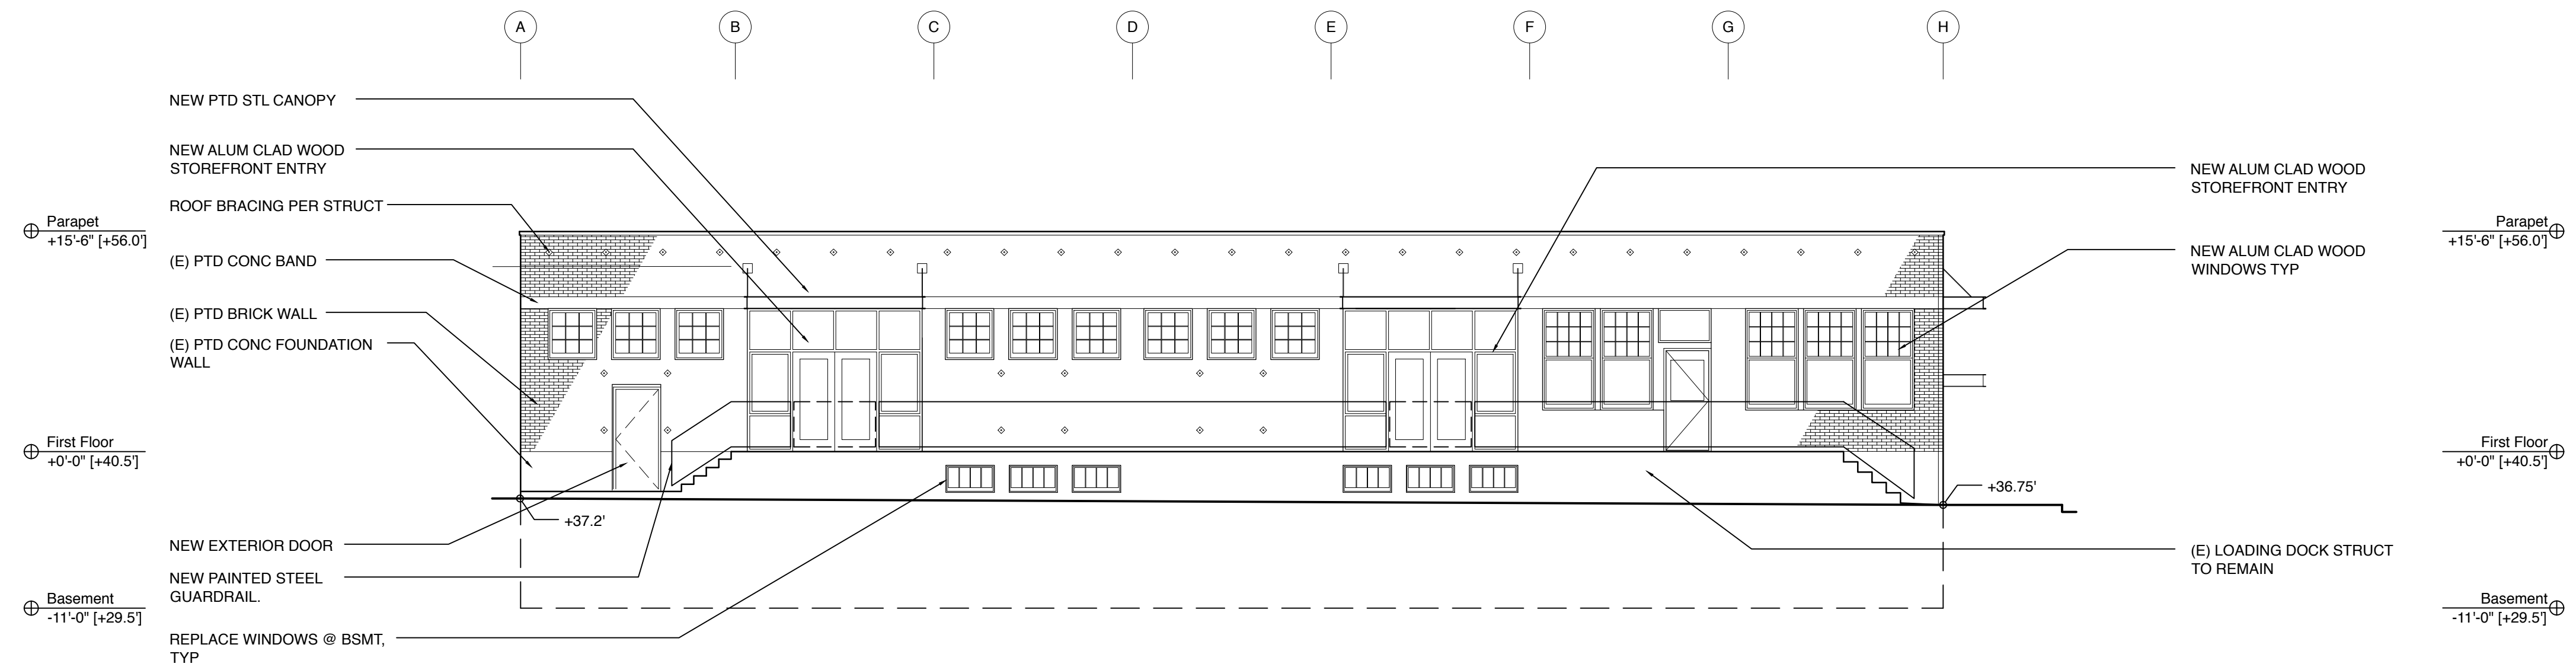

1 Building Elevation (East - SE 2nd Ave)
1/8" = 1'-0"

NOT FOR
CONSTRUCTION

REVISIONS

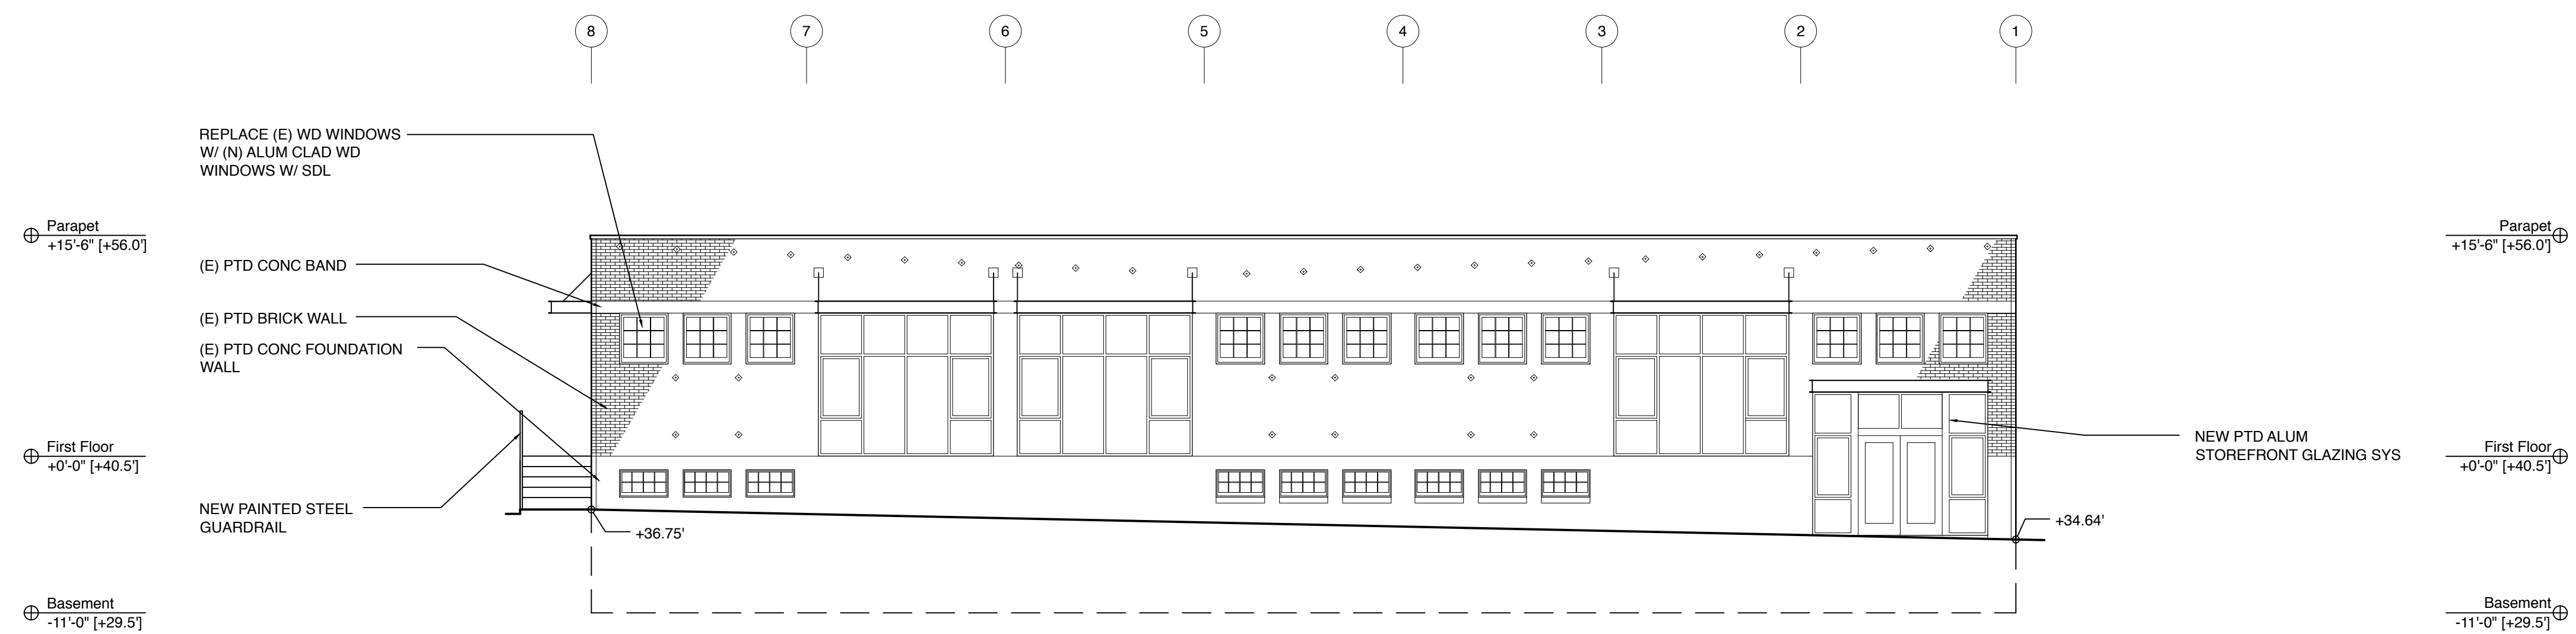

2 Building Elevation (North - SE Taylor St)
1/8" = 1'-0"

Schematic
Design

Taylor Bldg Renovation

134 SE Taylor
Portland, OR 97214

stamp
drawing title
drawing #
scale
date
RENOVATED
BUILDING ELEVATIONS

A3.01

1/8" = 1'-0"

September 13, 2016