



MOUNTAIN WEST REAL ESTATE

DESIRABLE SOUTH SALEM RETAIL SPACE

4560 Commercial St SE, Salem, OR 97302

AVAILABLE SPACE

2,400 SF

LEASE RATE

\$1.25 SF/month (NNN)

AREA

Great South Salem location only 2 miles from Interstate 5 with ample parking and high traffic counts. Nearby businesses include Trader Joe's, Petco, Rite Aid, Winco, Walgreens, and Goodwill.



OFFICE

Alex Rhoten
503 587 4777
arhoten@cbcre.com

Kelsi Sands
503 587 4777
ksands@cbcre.com

©2020 Coldwell Banker. All Rights Reserved. Coldwell Banker and the Coldwell Banker Commercial logos are trademarks of Coldwell Banker Real Estate LLC. The Coldwell Banker® System is comprised of company owned offices which are owned by a subsidiary of Realogy Brokerage Group LLC and franchised offices which are independently owned and operated. The Coldwell Banker System fully supports the principles of the Equal Opportunity Act.

COLDWELL BANKER COMMERCIAL
MOUNTAIN WEST REAL ESTATE
960 Liberty Street SE, Suite 250, Salem, OR 97302
503.588.3508

FOR LEASE

CBCRE.COM



4560 COMMERCIAL ST SE

Salem, OR 97302

LEASE



OFFERING SUMMARY

Available SF:	2,400 SF
Lease Rate:	\$1.25 SF/month (NNN)
Year Built:	1985
Building Size:	18,800 SF
Zoning:	CR

PROPERTY OVERVIEW

Inline South Salem retail space available in a high traffic area. It features an open floor plan, one ADA restroom, a storage room, 2 semi-private rooms, and 2 private offices.

PROPERTY HIGHLIGHTS

- High Traffic Count with over 30,000 VPD
- \$2.90/SF for CAMS Including Taxes and Insurance
- Ample Parking
- 2 miles from Interstate 5
- Open Floorplan
- 2 Semi-Private Rooms
- ADA Restroom
- 2 Private Offices

CBCRE.COM

Alex Rhoten
503 587 4777
arhoten@cbcre.com

Kelsi Sands
503 587 4777
ksands@cbcre.com

©2020 Coldwell Banker. All Rights Reserved. Coldwell Banker and the Coldwell Banker Commercial logos are trademarks of Coldwell Banker Real Estate LLC. The Coldwell Banker® System is comprised of company owned offices which are owned by a subsidiary of Realty Brokerage Group LLC and franchised offices which are independently owned and operated. The Coldwell Banker System fully supports the principles of the Equal Opportunity Act.




**COLDWELL
BANKER
COMMERCIAL**

MOUNTAIN WEST REAL ESTATE



4560 COMMERCIAL ST SE
Salem, OR 97302

LEASE

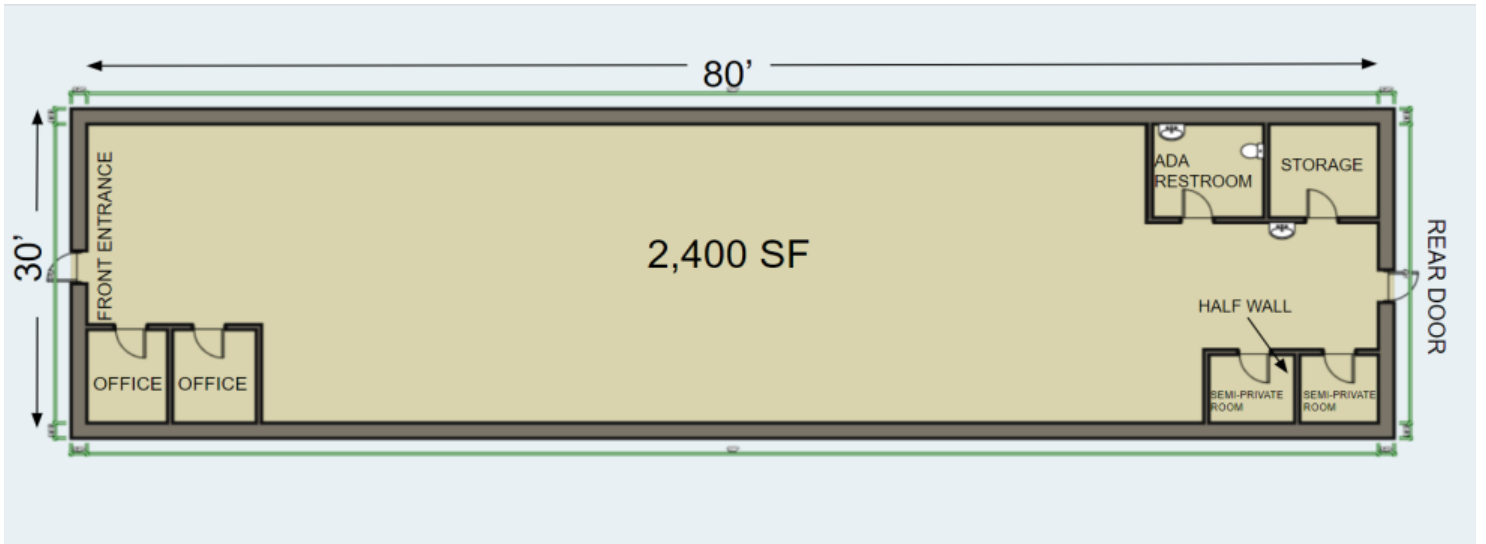

Not to Scale

CBCRE.COM

Alex Rhoten
503 587 4777
arhoten@cbcre.com

Kelsi Sands
503 587 4777
ksands@cbcre.com

©2020 Coldwell Banker. All Rights Reserved. Coldwell Banker and the Coldwell Banker Commercial logos are trademarks of Coldwell Banker Real Estate LLC. The Coldwell Banker® System is comprised of company owned offices which are owned by a subsidiary of Realty Brokerage Group LLC and franchised offices which are independently owned and operated. The Coldwell Banker System fully supports the principles of the Equal Opportunity Act.



**COLDWELL
BANKER
COMMERCIAL**

MOUNTAIN WEST REAL ESTATE



4560 COMMERCIAL ST SE

Salem, OR 97302

LEASE



Entrance



2 Private Offices



Open Floorplan

CBCRE.COM

Alex Rhoten
503 587 4777
arhoten@cbcre.com

Kelsi Sands
503 587 4777
ksands@cbcre.com

©2020 Coldwell Banker. All Rights Reserved. Coldwell Banker and the Coldwell Banker Commercial logos are trademarks of Coldwell Banker Real Estate LLC. The Coldwell Banker® System is comprised of company owned offices which are owned by a subsidiary of Realty Brokerage Group LLC and franchised offices which are independently owned and operated. The Coldwell Banker System fully supports the principles of the Equal Opportunity Act.



**COLDWELL
BANKER
COMMERCIAL**

MOUNTAIN WEST REAL ESTATE



4560 COMMERCIAL ST SE
Salem, OR 97302

LEASE



Sink and Entrance to Storage Room



Storage Room



ADA Bathroom



2 Semi-Private Rooms

CBCRE.COM

Alex Rhoten
503 587 4777
arhoten@cbcre.com

Kelsi Sands
503 587 4777
ksands@cbcre.com

©2020 Coldwell Banker. All Rights Reserved. Coldwell Banker and the Coldwell Banker Commercial logos are trademarks of Coldwell Banker Real Estate LLC. The Coldwell Banker® System is comprised of company owned offices which are owned by a subsidiary of Realty Brokerage Group LLC and franchised offices which are independently owned and operated. The Coldwell Banker System fully supports the principles of the Equal Opportunity Act.




**COLDWELL
BANKER
COMMERCIAL**

MOUNTAIN WEST REAL ESTATE



4560 COMMERCIAL ST SE
Salem, OR 97302

LEASE

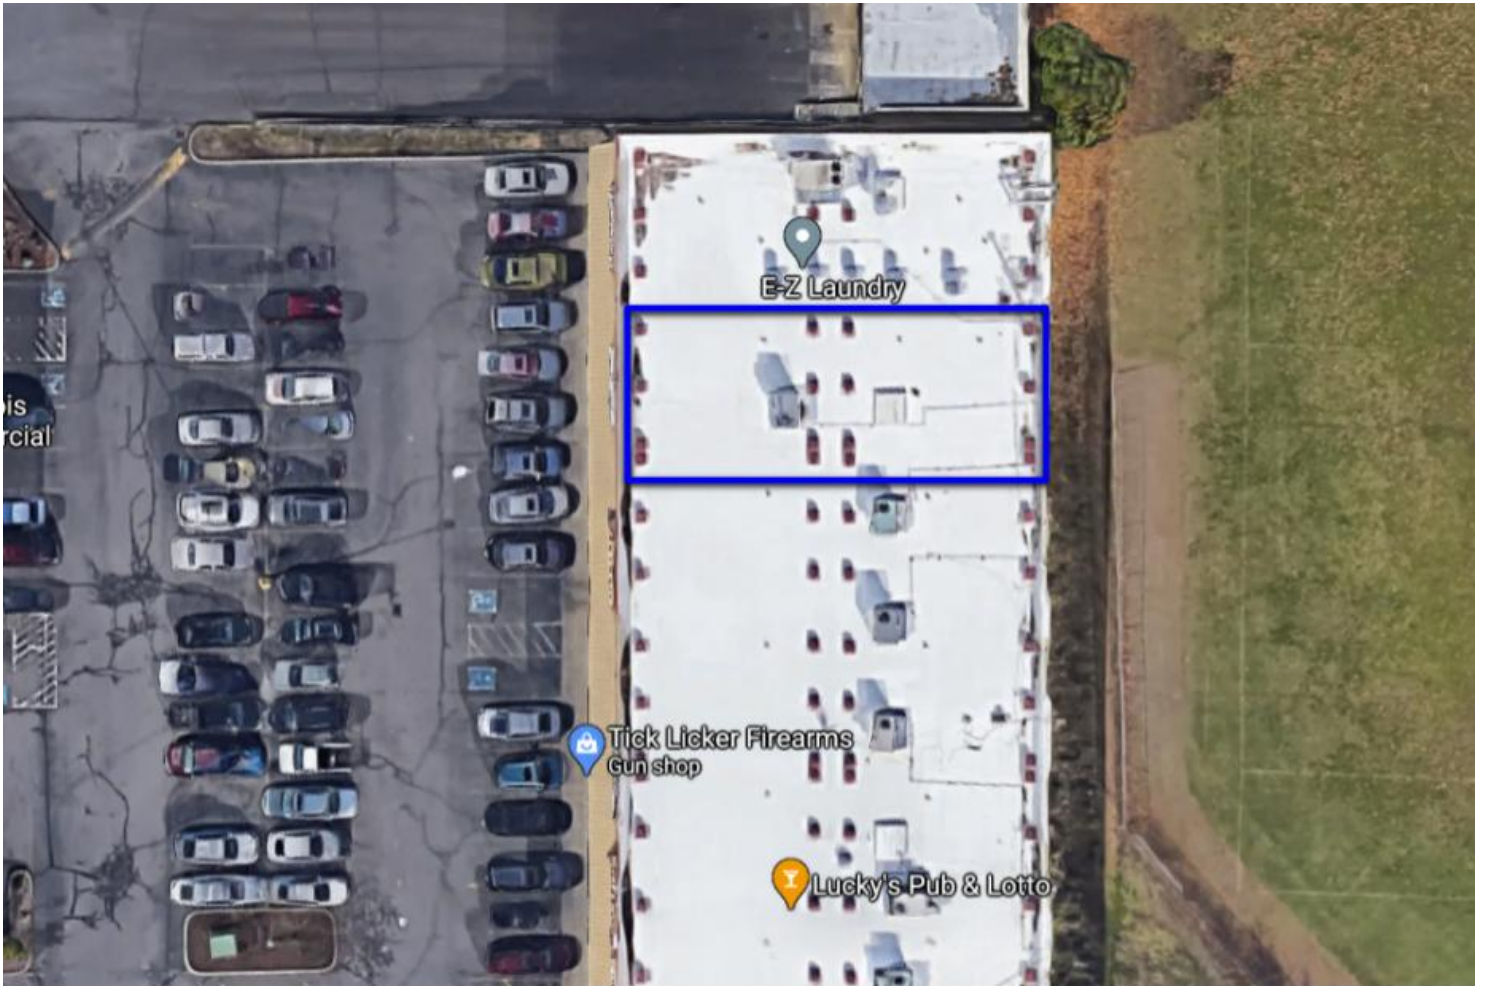

CBCRE.COM

Alex Rhoten
503 587 4777
arhoten@cbcre.com

Kelsi Sands
503 587 4777
ksands@cbcre.com

©2020 Coldwell Banker. All Rights Reserved. Coldwell Banker and the Coldwell Banker Commercial logos are trademarks of Coldwell Banker Real Estate LLC. The Coldwell Banker® System is comprised of company owned offices which are owned by a subsidiary of Realty Brokerage Group LLC and franchised offices which are independently owned and operated. The Coldwell Banker System fully supports the principles of the Equal Opportunity Act.



**COLDWELL
BANKER
COMMERCIAL**



MOUNTAIN WEST REAL ESTATE



4560 COMMERCIAL ST SE

Salem, OR 97302

LEASE

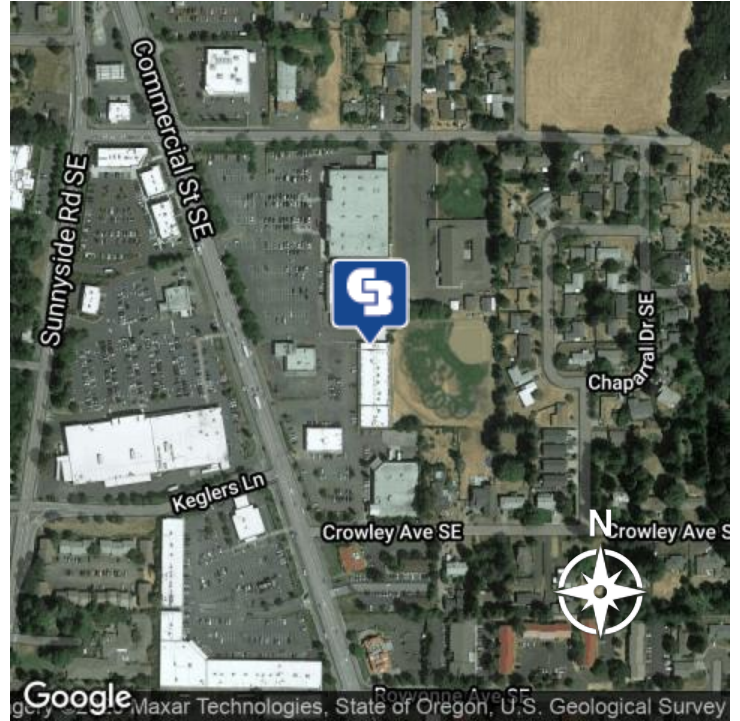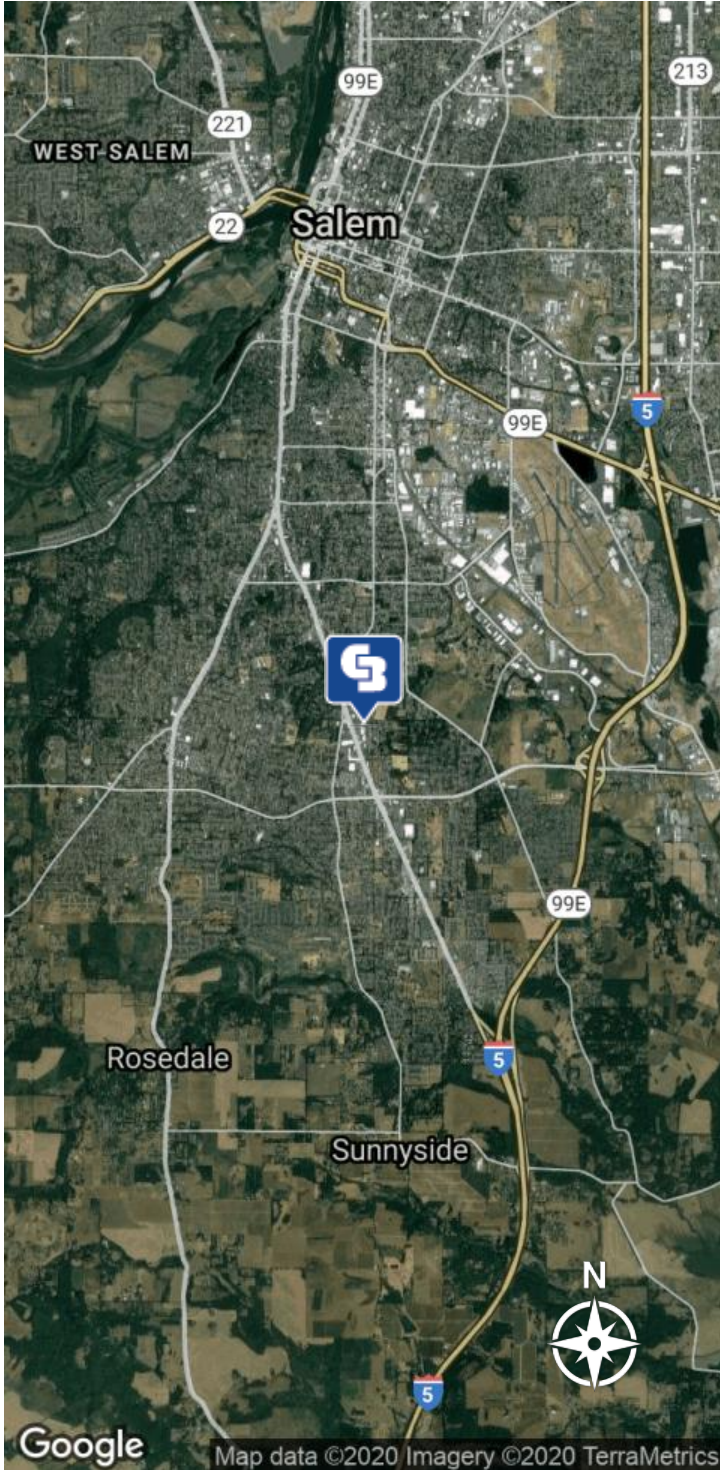

DEMOGRAPHICS	1 MILE	3 MILES	5 MILES
Total population	13,392	74,620	154,524
Median age	37.0	38.0	36.8
Median age (Male)	34.0	35.9	35.6
Median age (Female)	40.1	39.9	38.5
Total households	5,377	31,028	59,359
Total persons per HH	2.5	2.4	2.6
Average HH income	\$64,170	\$64,794	\$59,251
Average house value	\$251,686	\$257,943	\$232,213

CBCRE.COM

Alex Rhoten
503 587 4777
arhoten@cbcre.com

Kelsi Sands
503 587 4777
ksands@cbcre.com

©2020 Coldwell Banker. All Rights Reserved. Coldwell Banker and the Coldwell Banker Commercial logos are trademarks of Coldwell Banker Real Estate LLC. The Coldwell Banker® System is comprised of company owned offices which are owned by a subsidiary of Realty Brokerage Group LLC and franchised offices which are independently owned and operated. The Coldwell Banker System fully supports the principles of the Equal Opportunity Act.



MOUNTAIN WEST REAL ESTATE



4560 COMMERCIAL ST SE

Salem, OR 97302

LEASE



CBCRE.COM

Alex Rhoten
 503 587 4777
 arhoten@cbcre.com

Kelsi Sands
 503 587 4777
 ksands@cbcre.com

©2020 Coldwell Banker. All Rights Reserved. Coldwell Banker and the Coldwell Banker Commercial logos are trademarks of Coldwell Banker Real Estate LLC. The Coldwell Banker® System is comprised of company owned offices which are owned by a subsidiary of Realty Brokerage Group LLC and franchised offices which are independently owned and operated. The Coldwell Banker System fully supports the principles of the Equal Opportunity Act.



**COLDWELL
 BANKER
 COMMERCIAL**

MOUNTAIN WEST REAL ESTATE



INITIAL AGENCY DISCLOSURE PAMPHLET

Consumers: This pamphlet describes the legal obligations of Oregon real estate licensees to consumers. Real estate brokers and principal real estate brokers are required to provide this information to you when they first contact you. A licensed real estate broker or principal broker need not provide the pamphlet to a party who has, or may be reasonably assumed to have, received a copy of the pamphlet from another broker.

This pamphlet is informational only. Neither the pamphlet nor its delivery to you may be interpreted as evidence of intent to create an agency relationship between you and a broker or a principal broker.

Real Estate Agency Relationships

An "agency" relationship is a voluntary legal relationship in which a licensed real estate broker or principal broker (the "agent") agrees to act on behalf of a buyer or a seller (the "client") in a real estate transaction. Oregon law provides for three types of agency relationships between real estate agents and their clients:

Seller's Agent — Represents the seller only.

Buyer's Agent — Represents the buyer only.

Disclosed Limited Agent — Represents both the buyer and seller, or multiple buyers who want to purchase the same property. This can be done only with the written permission of all clients.

The actual agency relationships between the seller, buyer and their agents in a real estate transaction must be acknowledged at the time an offer to purchase is made. Please read this pamphlet carefully before entering into an agency relationship with a real estate agent.

Definition of "Confidential Information"

Generally, licensees must maintain confidential information about their clients. "Confidential information" is information communicated to a real estate licensee or the licensee's agent by the buyer or seller of one to four residential units regarding the real property transaction, including but not limited to price, terms, financial qualifications or motivation to buy or sell. "Confidential information" does not mean information that:

- (1) The buyer instructs the licensee or the licensee's agent to disclose about the buyer to the seller, or the seller instructs the licensee or the licensee's agent to disclose about the seller to the buyer; and
- (2) The licensee or the licensee's agent knows or should know failure to disclose would constitute fraudulent representation.

Duties and Responsibilities of a Seller's Agent

Under a written listing agreement to sell property, an agent represents only the seller unless the seller agrees in writing to allow the agent to also represent the buyer.

An agent who represents only the seller owes the following affirmative duties to the seller, the other parties and the other parties' agents involved in a real estate transaction:

- (1) To deal honestly and in good faith;
- (2) To present all written offers, notices and other communications to and from the parties in a timely manner without regard to whether the property is subject to a contract for sale or the buyer is already a party to a contract to purchase; and
- (3) To disclose material facts known by the agent and not apparent or readily ascertainable to a party.

A seller's agent owes the seller the following affirmative duties:

- (1) To exercise reasonable care and diligence;
- (2) To account in a timely manner for money and property received from or on behalf of the seller;
- (3) To be loyal to the seller by not taking action that is adverse or detrimental to the seller's interest in a transaction;
- (4) To disclose in a timely manner to the seller any conflict of interest, existing or contemplated;
- (5) To advise the seller to seek expert advice on matters related to the transaction that are beyond the agent's expertise;
- (6) To maintain confidential information from or about the seller except under subpoena or court order, even after termination of the agency relationship; and
- (7) Unless agreed otherwise in writing, to make a continuous, good faith effort to find a buyer for the property, except that a seller's agent is not required to seek additional offers to purchase the property while the property is subject to a contract for sale.

None of these affirmative duties of an agent may be waived, except (7). The affirmative duty listed in (7) can only be waived by written agreement between seller and agent.

Under Oregon law, a seller's agent may show properties owned by another seller to a prospective buyer and may list competing properties for sale without breaching any affirmative duty to the seller.

Unless agreed to in writing, an agent has no duty to investigate matters that are outside the scope of the agent's expertise, including but not limited to investigation of the condition of property, the legal status of the title or the seller's past conformance with law.

Duties and Responsibilities of a Buyer's Agent

An agent, other than the seller's agent, may agree to act as the buyer's agent only. The buyer's agent is not representing the seller, even if the buyer's agent is receiving compensation for services rendered, either in full or in part, from the seller or through the seller's agent.

An agent who represents only the buyer owes the following affirmative duties to the buyer, the other parties and the other parties' agents involved in a real estate transaction:

- (1) To deal honestly and in good faith;
 - (2) To present all written offers, notices and other communications to and from the parties in a timely manner without regard to whether the property is subject to a contract for sale or the buyer is already a party to a contract to purchase; and
 - (3) To disclose material facts known by the agent and not apparent or readily ascertainable to a party.
- A buyer's agent owes the buyer the following affirmative duties:
- (1) To exercise reasonable care and diligence;
 - (2) To account in a timely manner for money and property received from or on behalf of the buyer;
 - (3) To be loyal to the buyer by not taking action that is adverse or detrimental to the buyer's interest in a transaction;
 - (4) To disclose in a timely manner to the buyer any conflict of interest, existing or contemplated;
 - (5) To advise the buyer to seek expert advice on matters related to the transaction that are beyond the agent's expertise;
 - (6) To maintain confidential information from or about the buyer except under subpoena or court order, even after termination of the agency relationship; and
 - (7) Unless agreed otherwise in writing, to make a continuous, good faith effort to find property for the buyer, except that a buyer's agent is not required to seek additional properties for the buyer while the buyer is subject to a contract for purchase.

None of these affirmative duties of an agent may be waived, except (7). The affirmative duty listed in (7) can only be waived by written agreement between buyer and agent.

Under Oregon law, a buyer's agent may show properties in which the buyer is interested to other prospective buyers without breaching an affirmative duty to the buyer.

Unless agreed to in writing, an agent has no duty to investigate matters that are outside the scope of the agent's expertise, including but not limited to investigation of the condition of property, the legal status of the title or the seller's past conformance with law.

Duties and Responsibilities of an Agent Who Represents More than One Client in a Transaction

One agent may represent both the seller and the buyer in the same transaction, or multiple buyers who want to purchase the same property, only under a written "Disclosed Limited Agency Agreement" signed by the seller and buyer(s).

Disclosed Limited Agents have the following duties to their clients:

- (1) To the seller, the duties listed above for a seller's agent;
- (2) To the buyer, the duties listed above for a buyer's agent; and
- (3) To both buyer and seller, except with express written permission of the respective person, the duty not to disclose to the other person:
 - (a) That the seller will accept a price lower or terms less favorable than the listing price or terms;
 - (b) That the buyer will pay a price greater or terms more favorable than the offering price or terms; or
 - (c) Confidential information as defined above.

Unless agreed to in writing, an agent has no duty to investigate matters that are outside the scope of the agent's expertise.

When different agents associated with the same principal broker (a real estate licensee who supervises other agents) establish agency relationships with different parties to the same transaction, only the principal broker will act as a Disclosed Limited Agent for both the buyer and seller. The other agents continue to represent only the party with whom the agents have already established an agency relationship unless all parties agree otherwise in writing. The principal real estate broker and the real estate licensees representing either seller or buyer shall owe the following duties to the seller and buyer:

- (1) To disclose a conflict of interest in writing to all parties;
- (2) To take no action that is adverse or detrimental to either party's interest in the transaction; and
- (3) To obey the lawful instructions of both parties.

No matter whom they represent, an agent must disclose information the agent knows or should know that failure to disclose would constitute fraudulent misrepresentation.

You are encouraged to discuss the above information with the licensee delivering this pamphlet to you. If you intend for that licensee, or any other Oregon real estate licensee, to represent you as a Seller's Agent, Buyer's Agent, or Disclosed Limited Agent, you should have a specific discussion with the agent about the nature and scope of the agency relationship. Whether you are a buyer or seller, you cannot make a licensee your agent without the licensee's knowledge and consent, and an agent cannot make you a client without your knowledge and consent.