

Watterson City  
Office Park

1930 Bishop Lane  
Suite 407  
Louisville, KY 40218

APPROVAL  
SIGNATURE:

CLIENT: WATTERSON CITY

PROJECT: FLOOR 4 - SUITE 403A

CLIENT  
PROJECT NO.: -

DRAWING TITLE:  
1930 BISHOP LANE

MODEL NO.: -

SCALE: 1/8" = 1'-0"


DRAWN BY: T. HARDIN

DATE: 1-30-06

REV. #	REVISED BY	DATE
1	-	-

SHEET:

1 of 1

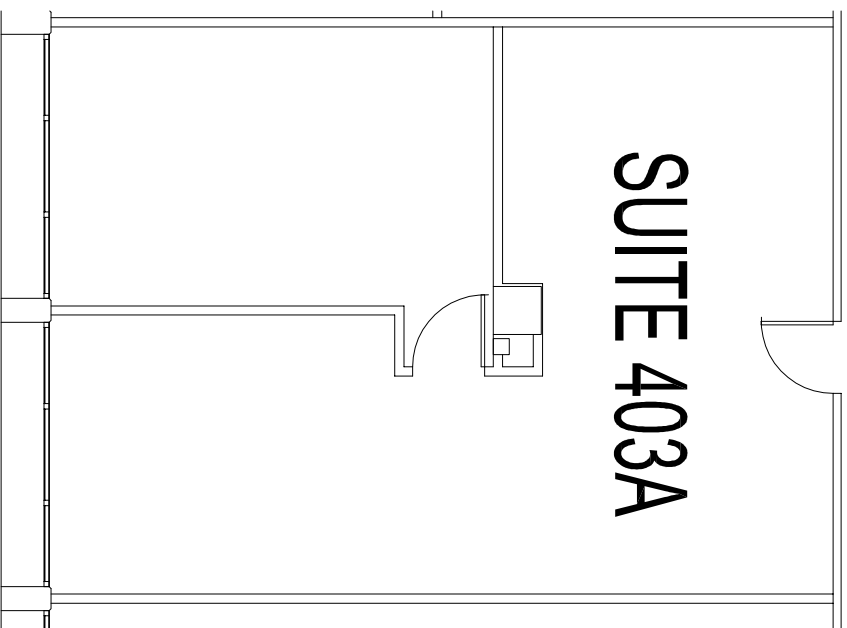

WATTERSON - FLOOR 4 - SUITE 403A

SCALE: 1/8" = 1'-0"

