

GLOBAL WINDCREST NORTH

8940 FOUR WINDS, CITY OF WINDCREST, 78239

IH 35 & LOOP 410

FOR LEASE



FULL FLOOR AVAILABILITY

AVAILABILITY

LEVEL 4 :
16,299 RSF

LEVEL 5:
16,299 RSF

RENTAL RATE

Starting at \$22.50 PSF
Full Service Gross

SUBMARKET NE San Antonio - City of Windcrest

YOC 1984


BLDG AREA 81,255 RSF

NO. FLOORS 5 (five)

ZONING B-1

PARKING Up to 6:1,000

2019 EST. DEMOGRAPHICS	1 MILE	3 MILE	5 MILE
POPULATION	8,452	110,850	289,675
# HOUSEHOLDS	3,216	42,247	108,633
AVG HH INCOME	\$69,096	\$63,550	\$73,436

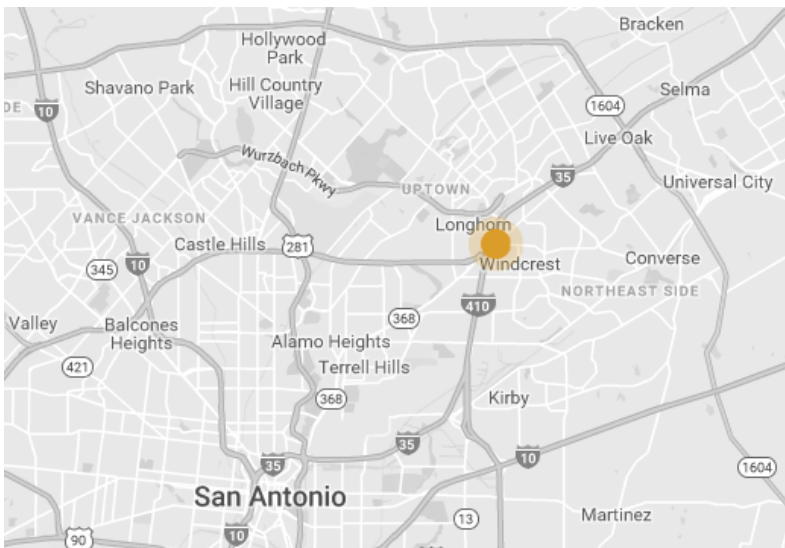

- PRIME I-35 VISIBILITY @ LOOP 410
- HIGH TRAFFIC COUNTS-200,000+ VPD
- 24/7 CARD KEY ACCESS SYSTEM
- SECURE & EXCESS PARKING ON-SITE
- RANDOLPH VIA PARK & RIDE
- IMMEDIATE ACCESS TO I-35 & LOOP 410
- NEAR MAJOR EMPLOYERS - Rackspace Hdqtrs @ IH-35 & Walzem and the Brook Army Medical Ctr
- SIGNIFICANT RETAIL & RESTAURANTS in area

GLOBAL WINDCREST NORTH

8940 FOUR WINDS, CITY OF WINDCREST, 78239
IH 35 & LOOP 410

FOR LEASE



LOCATION DESCRIPTION

Located on Fourwinds Dr and Randolph Blvd, fed by the access roads to IH-35 and the NE Loop 410 Interchange.

- 1 mile from Wurzbach Parkway
- 2.5 miles from NE Baptist Hospital
- 3.3 miles from NE Methodist Hospital
- 5.5 miles from San Antonio Intl Airport



**BUILDING LOBBY &
COMMON AREAS
CURRENTLY UNDER
RENOVATION**

COMPLETION 4Q2019



LEVEL FOUR

8940 FOURWINDS DR.
WINDCREST, TX 78239

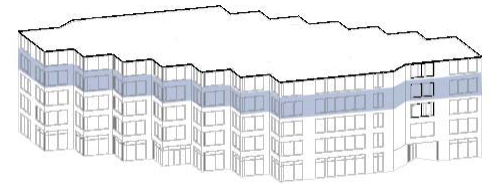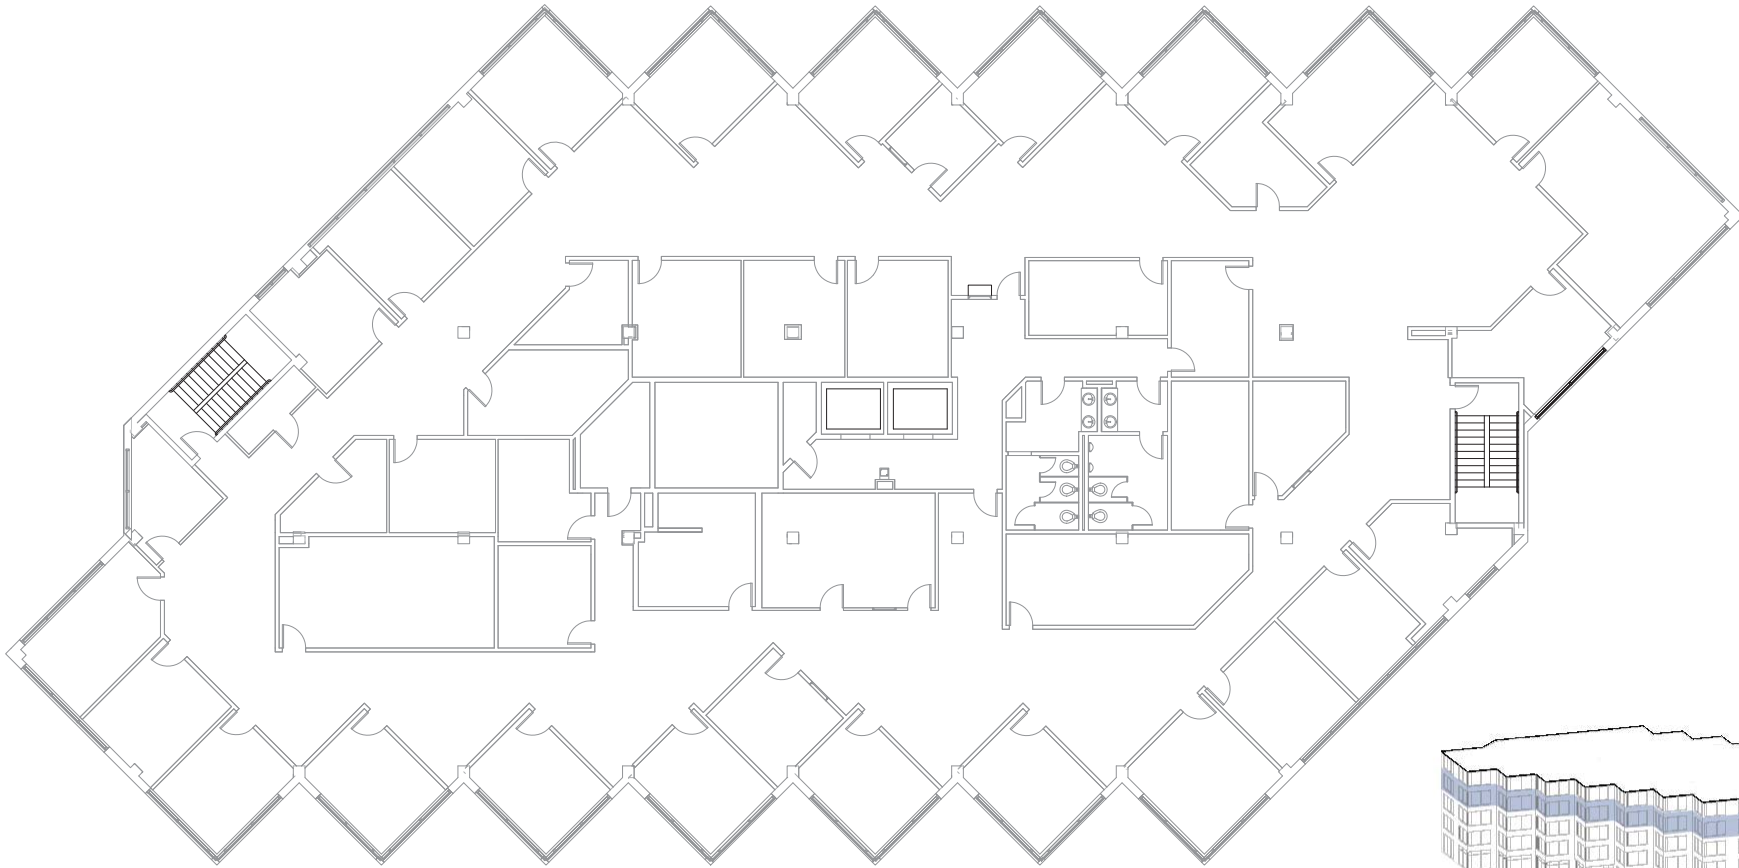


DRAWING INFORMATION:
SCALE 1/16" = 1'-0"
DATE 02/05/18

www.thejordangroup-sa.com



LEVEL FIVE

8940 FOURWINDS DR.
WINDCREST, TX 78239

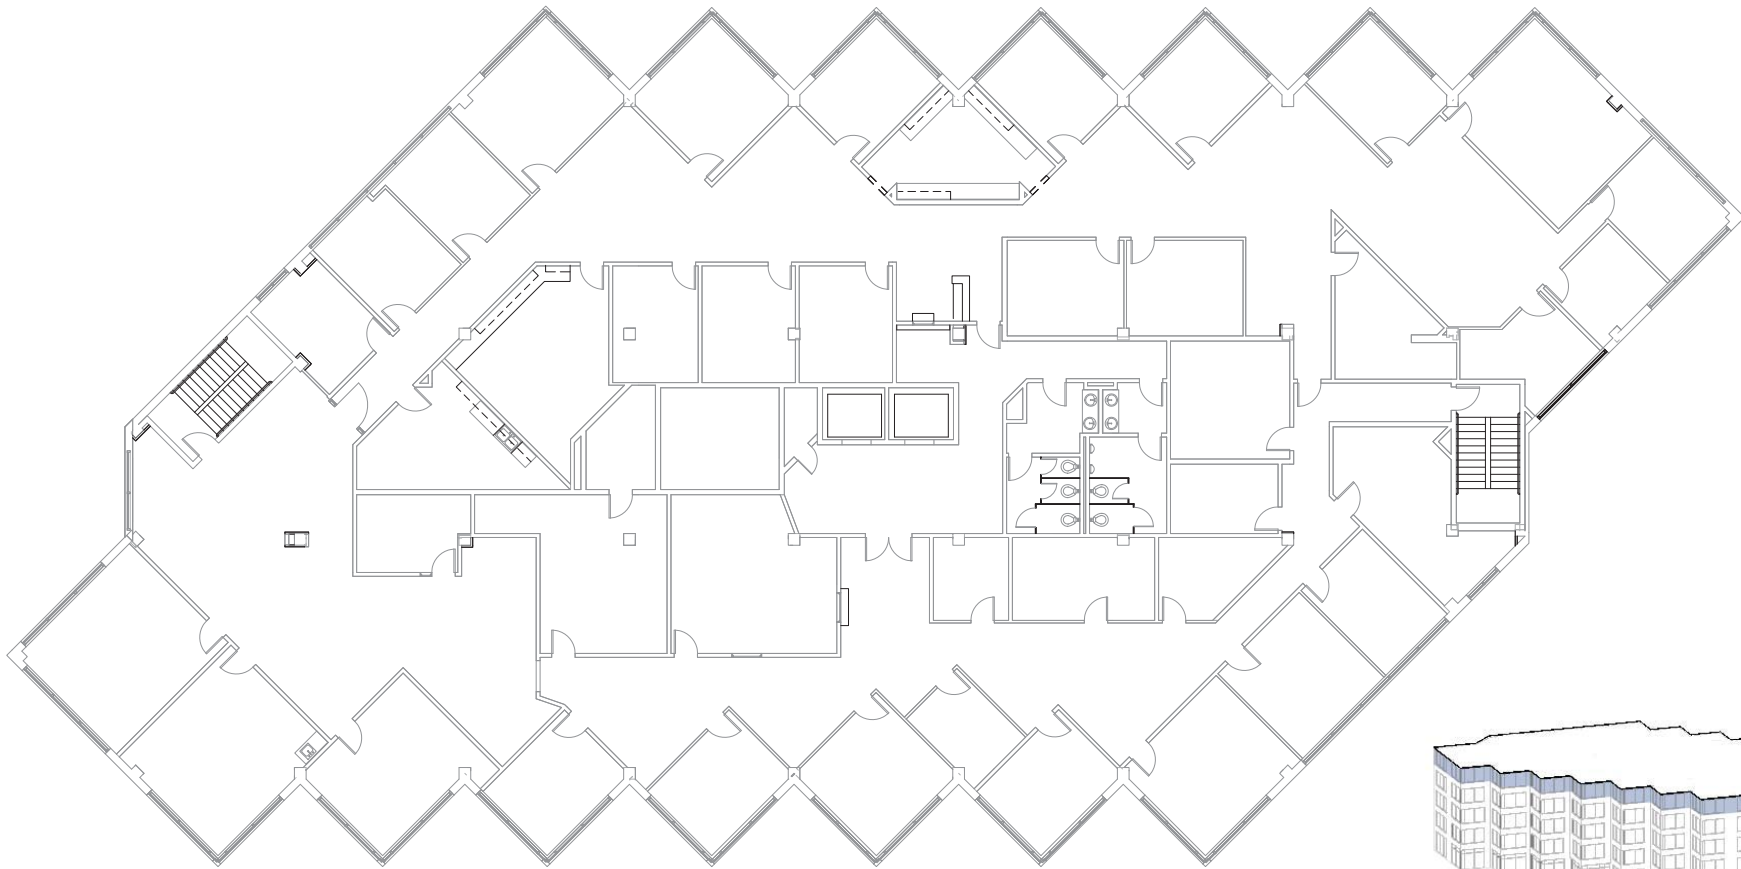

DRAWING INFORMATION:
SCALE 1/16" = 1'-0"
DATE 02/05/18

www.thejordangroup-sa.com





Texas law requires all real estate license holders to give the following information about brokerage services to prospective buyers, tenants, sellers and landlords.

11-2-2015

TYPES OF REAL ESTATE LICENSE HOLDERS:

- A **BROKER** is responsible for all brokerage activities, including acts performed by sales agents sponsored by the broker.
- A **SALES AGENT** must be sponsored by a broker and works with clients on behalf of the broker.

A BROKER'S MINIMUM DUTIES REQUIRED BY LAW (A client is the person or party that the broker represents):

- Put the interests of the client above all others, including the broker's own interests;
- Inform the client of any material information about the property or transaction received by the broker;
- Answer the client's questions and present any offer to or counter-offer from the client; and
- Treat all parties to a real estate transaction honestly and fairly.

A LICENSE HOLDER CAN REPRESENT A PARTY IN A REAL ESTATE TRANSACTION:

AS AGENT FOR OWNER (SELLER/LANDLORD): The broker becomes the property owner's agent through an agreement with the owner, usually in a written listing to sell or property management agreement. An owner's agent must perform the broker's minimum duties above and must inform the owner of any material information about the property or transaction known by the agent, including information disclosed to the agent or subagent by the buyer or buyer's agent.

AS AGENT FOR BUYER/TENANT: The broker becomes the buyer/tenant's agent by agreeing to represent the buyer, usually through a written representation agreement. A buyer's agent must perform the broker's minimum duties above and must inform the buyer of any material information about the property or transaction known by the agent, including information disclosed to the agent by the seller or seller's agent.

AS AGENT FOR BOTH – INTERMEDIARY: To act as an intermediary between the parties the broker must first obtain the written agreement of *each party* to the transaction. The written agreement must state who will pay the broker and, in conspicuous bold or underlined print, set forth the broker's obligation as an intermediary. A broker who acts as an intermediary:

- Must treat all parties to the transaction impartially and fairly;
- May with the parties' written consent, appoint a different license holder associated with the broker to each party (owner and buyer) to communicate with, provide opinion and advise to, and carry out the instructions of each party to the transaction;
- Must not, unless specifically authorized in writing to do so by the party, disclose:
 - that the owner will accept a price less than the written asking price;
 - that the buyer/tenant will pay a price greater than the price submitted in a written offer; and
 - any confidential information or any other information that a party specifically instructs the broker in writing not to disclose, unless required to do so by law.

AS SUBAGENT: A license holder acts as a subagent when aiding a buyer in a transaction without an agreement to represent the buyer. A subagent can assist the buyer but does not represent the buyer and must place the interests of the owner first.

TO AVOID DISPUTES, ALL AGREEMENTS BETWEEN YOU AND A BROKER SHOULD BE IN WRITING AND CLEARLY ESTABLISH:

- The broker's duties and responsibilities to you, and your obligations under the representation agreement.
- Who will pay the broker for services provided to you, when payment will be made and how the payment will be calculated.

LICENSE HOLDER CONTACT INFORMATION: This notice is being provided for information purposes. It does not create an obligation for you to use the broker's services. Please acknowledge receipt of this notice below and retain a copy for your records.

SULLIVAN COMMERCIAL REALTY

LICENSE NO: 491694 Phone: 210-341-9292
200 Concord Plaza Dr., Suite 440, San Antonio, TX 78216

James E. Sullivan, Jr., Broker
Pete Tassos, Broker
Zach Davis, Broker

LICENSE NO: 347973 jsullivan@sullivansa.com 210-341-9292 ext 304
LICENSE NO: 488379 ptassos@sullivansa.com 210-341-9292 ext 303
LICENSE NO: 555684 zdavis@sullivansa.com 210-341-9292 ext 309

Buyer/Tenant initials

Seller/Landlord Initials

Date