

26 CORPORATE PLAZA


NEWPORT BEACH, CALIFORNIA



26 CORPORATE PLAZA

NEWPORT BEACH, CALIFORNIA



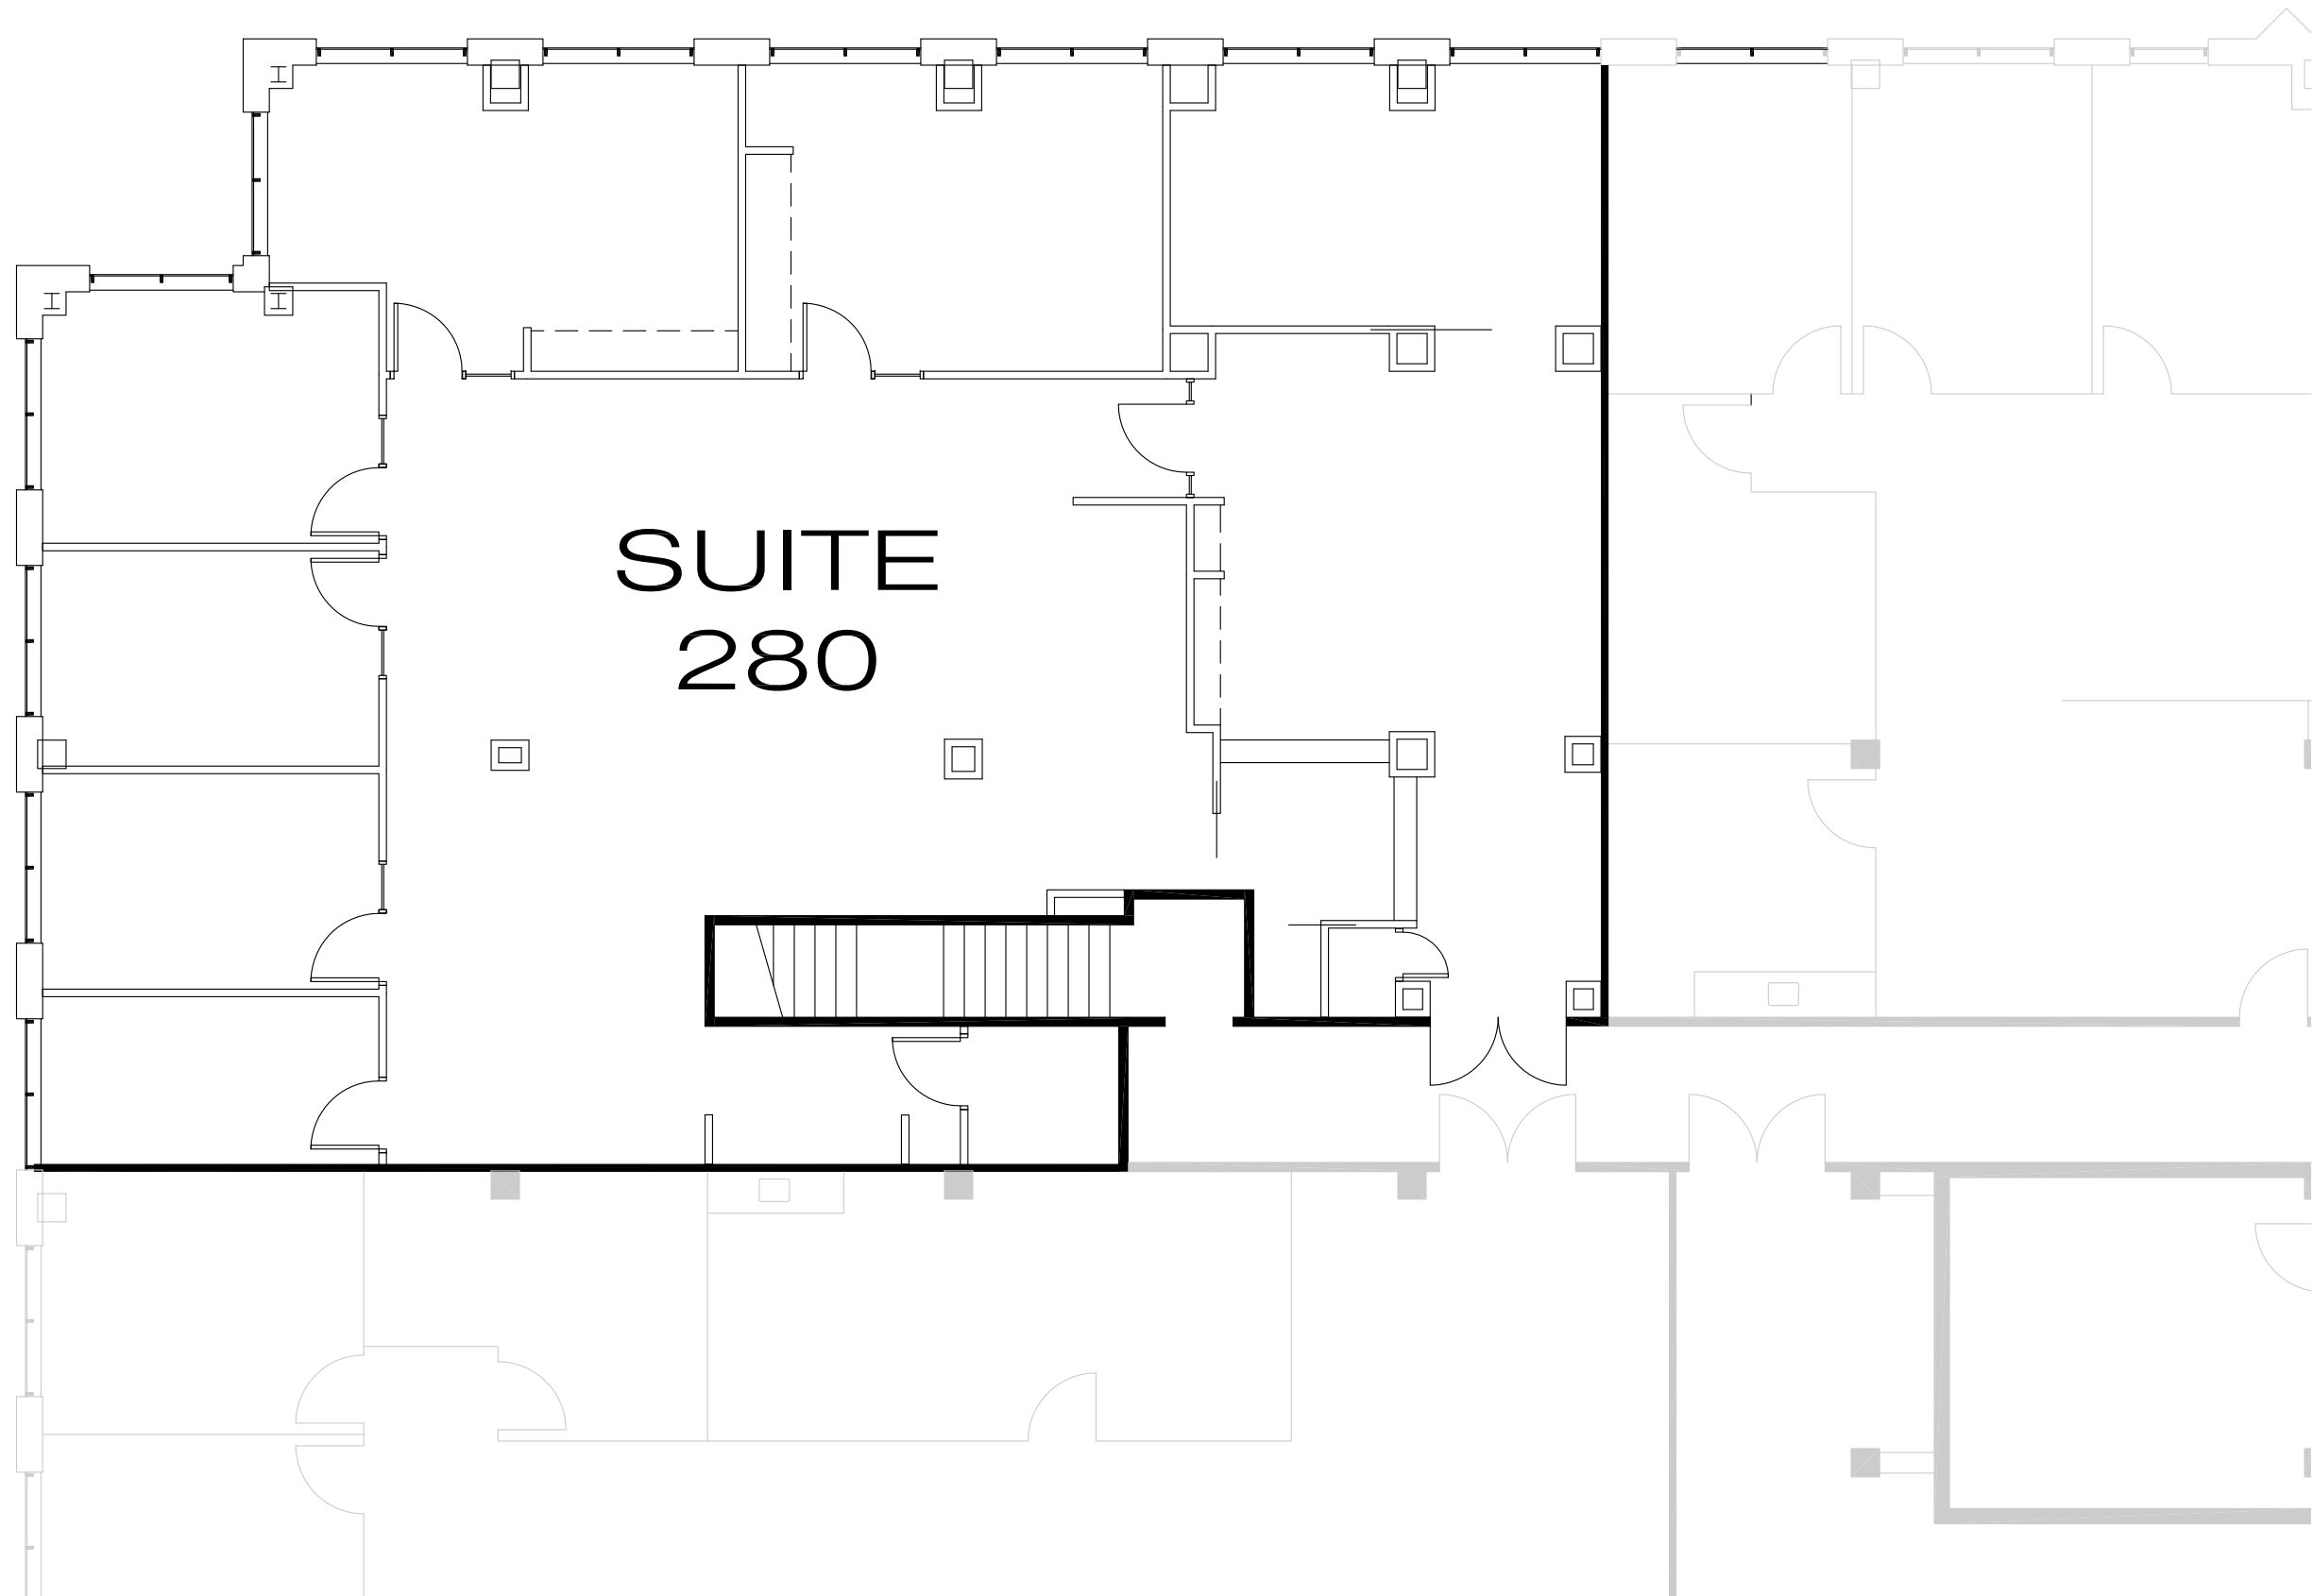

SUITE
280

26 CORPORATE PLAZA
NEWPORT BEACH, CA 92660

2ND FLOOR

Scale: 1/8" = 1'-0"
May 15, 2018

F:\15\15A791 - Burnham 26 Corporate Plaza Suite
280\Design\Floor Plan\15A791 - Design Floor Plan.dwg



**BICKEL GROUP
ARCHITECTURE**
BICKEL UNDERWOOD CORPORATION
3600 BIRCH STREET, SUITE 120
NEWPORT BEACH, CA 92660
P: 949.757.0411 F: 949.757.0511
www.bickelgrp.com

The plans, ideas, arrangements and designs indicated or represented by this drawing are owned by, and are the property of BICKEL UNDERWOOD, and were created and developed solely for use on, and in connection with the specific project, and shall not be used, in whole or in part, for any purpose for which they were not originally intended without written permission from BICKEL UNDERWOOD © 2008.

26 CORPORATE PLAZA

NEWPORT BEACH, CALIFORNIA



26 CORPORATE PLAZA

NEWPORT BEACH, CALIFORNIA

