


PARTIAL SECOND FLOOR PLAN  
1/4" = 1'-0"

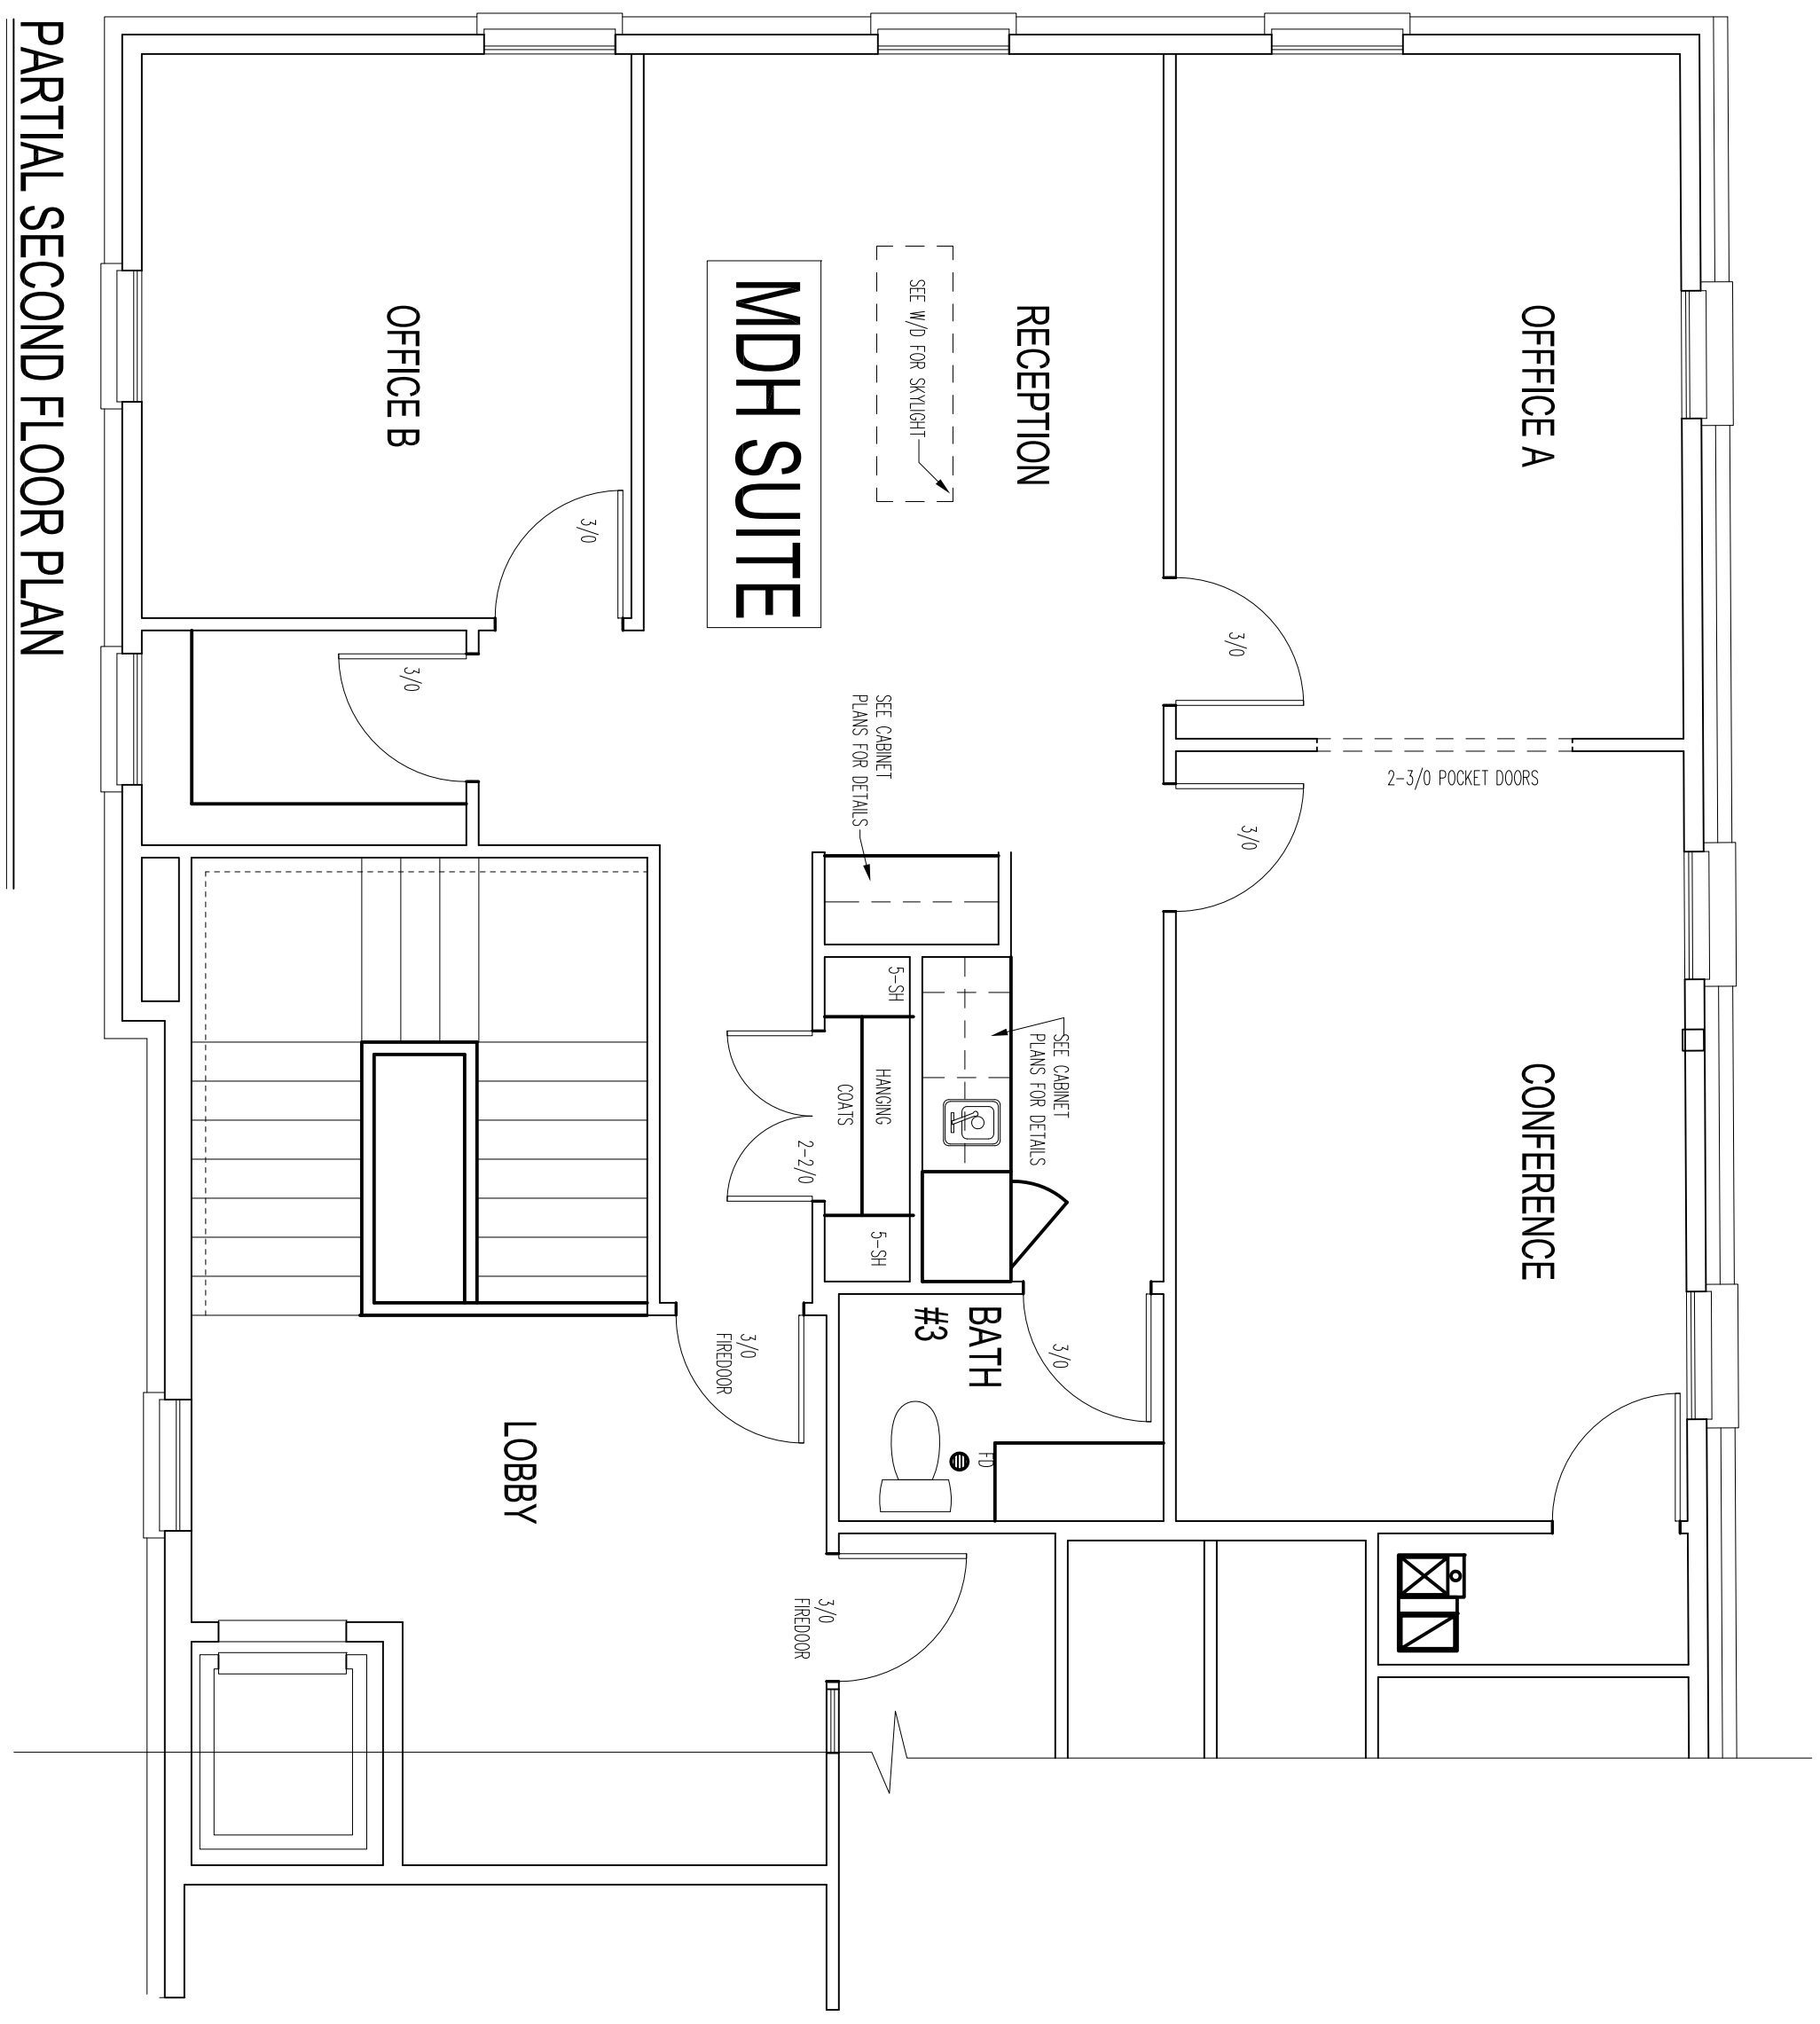

PARTIAL SECOND FLOOR PLAN  
1/4" = 1'-0"