


SUITE 23 FLOOR PLAN

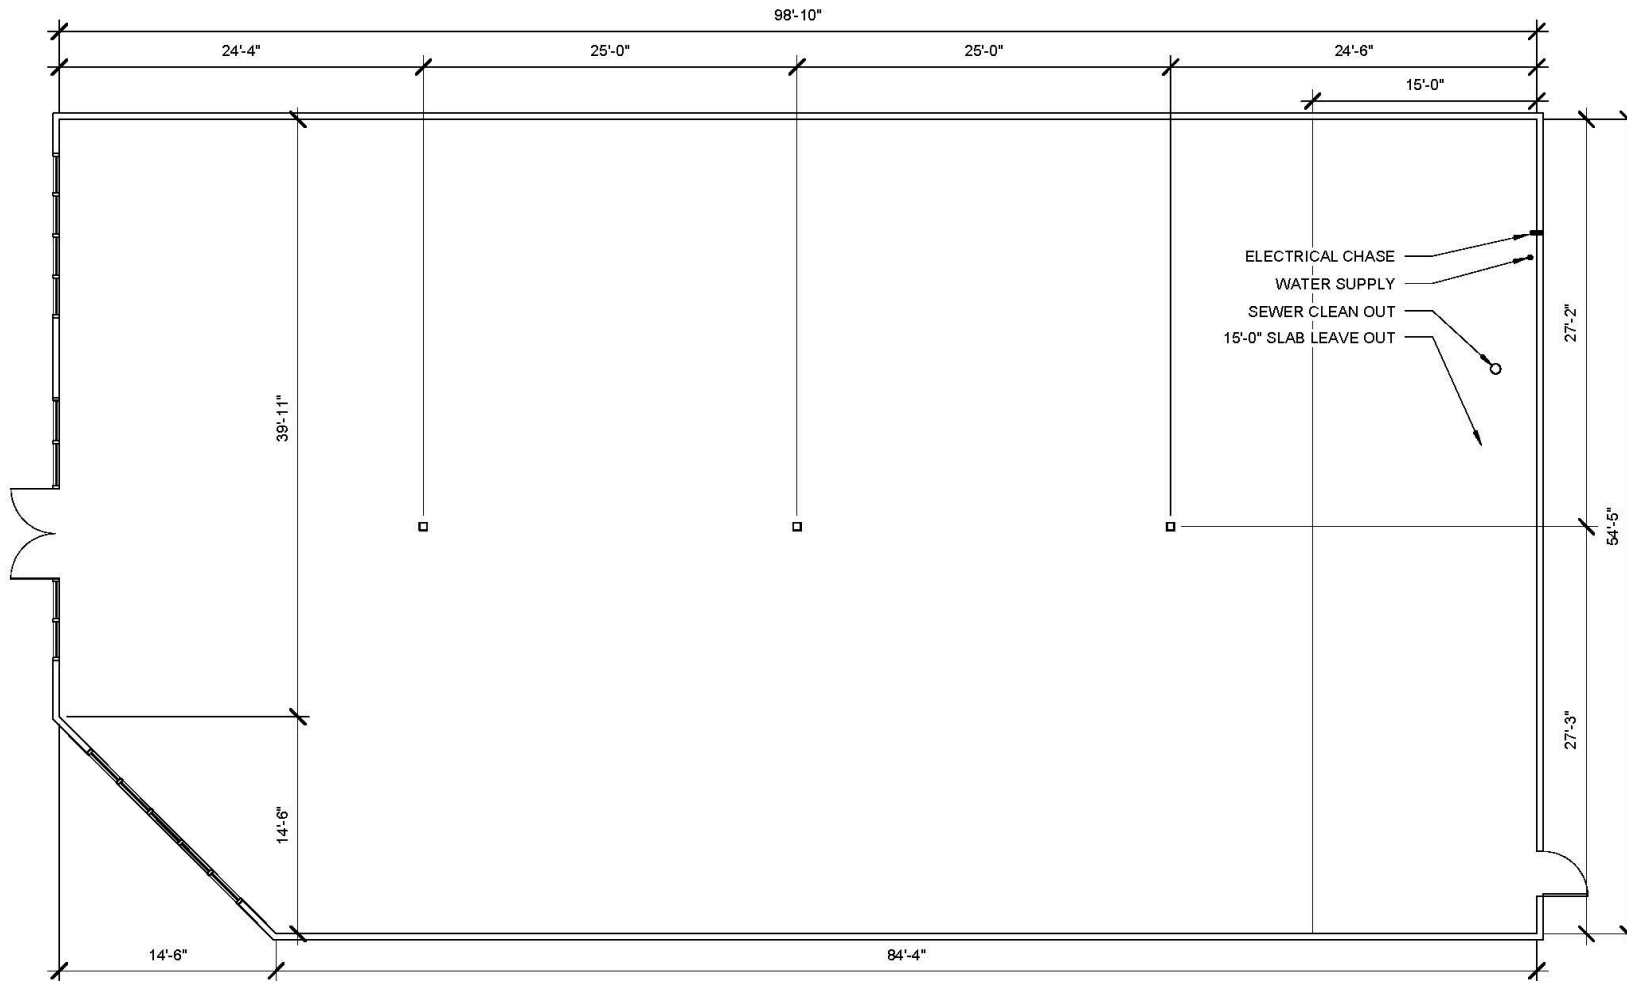

FORT SMITH PAVILION SUITE 23

SQUARE FOOTAGE: 5,273

EXISTING CONSTRUCTION:
 FRONT: ALUMINUM STOREFRONT, CONCRETE
 SIDES: EXPOSED CONCRETE
 REAR: EXPOSED CONCRETE
 CEILING: EXPOSED STRUCTURE AND DECK

ELECTRICAL:
 NO PANELS INSTALLED

	2X4 LIGHT FIXTURE
	1X4 LIGHT FIXTURE
	CAN LIGHT
	SUPPLY
	RETURN
	EMERGENCY LIGHT / EXIT
	ELECTRICAL PANEL
	CLEAN OUT
	FLOOR DRAIN
	EXHAUST FAN
	THERMOSTAT
	WATER HEATER
	SPRINKLER HEAD

1 FLOOR PLAN
 1/8" = 1'-0"