



SOUTHERN DESIGN WORKS
 ARCHITECTURE/INTERIORS/OBJECTS
 1501 Harvest Lane / Atlanta, Georgia 30317
 678.699.2233 / design@southernDW.com

ECKARDT ELECTRIC

3690 N. PEACHTREE ROAD, CHAMBLEE, GA 30341

ECKARDT ELECTRIC
 3467 PIERCE DRIVE NE
 CHAMBLEE, GA 30041

REVISIONS

No.	Description	Date

ECKARDT ELECTRIC

OFFICE INTERIOR
LEVEL 2 FINISH PLAN

Project number: 15011
 Date: 02 MAR 2015
 Drawn by: KD
 Checked by:

A106


Scale: 1/4" = 1'-0"



1 LEVEL 02 FINISH PLAN
 1/4" = 1'-0"

TAG	DESCRIPTION	LOCATION	PROVIDED BY
FINISH AND MATERIAL SCHEDULE			
FINISHES			
(TBD)	SPECIFICATION TO BE DETERMINED	ACCENT WALL	G.C.
B-1	WOOD BASE 1/4" PAINT TO MATCH RUBBER BASE	AREAS W/ LVT FLOORING	G.C.
B-2	1/4" RUBBER WALL BASE JOHNSONITE #20 CHARCOAL	THROUGHOUT, U.N.O.	G.C.
B-3	3/16" BULLNOSE TILE BASE TRINITY TILE ELEGANCE PLATINUM MATTE	RESTROOMS	G.C.
C-1	CARPET MASLAND MOTHERBOARD STERLING BROADLOOM	THROUGHOUT, U.N.O.	G.C.
LVT-1	LVT VINYL WOOD FLOORING TRINITY LIFESTYLES T2 CAMBRIDGE WALNUT	RECEPTION, EMPLOYEE CAFE, COPY ROOM	G.C.
F-1	PAINT WOOD TRIM SHERWIN WILLIAMS SW7021 SIMPLE WHITE	WOOD TRIM THROUGHOUT, U.N.O. STAIR RAILINGS	G.C.
F-2	PAINT SHERWIN WILLIAMS SW7022 ALPACA	GENERAL PAINT COLOR THROUGHOUT, U.N.O.	G.C.
F-3	PAINT SHERWIN WILLIAMS SW6524 COMMODE	ACCENT PAINT COLOR WHERE INDICATED	G.C.
F-4	PAINT SHERWIN WILLIAMS SW7024 FUNCTIONAL GRAY	ACCENT PAINT COLOR WHERE INDICATED	G.C.
PL-1	PLASTIC LAMINATE FORMICA CITADEL 1067 MC	CAFE & COPY CABINET FACING, RESTROOM LAV, APRON	G.C.
SP-1	MAGNETIC DRY ERASE WALL FINISH	TRAINING ROOM WHERE INDICATED	G.C.
SS-1	SOLID SURFACE COUNTERS ZODIAC SNOWDRIFT	CAFE, OPEN COPY AREA	G.C.
SS-2	SOLID SURFACE COUNTERS ZODIAC DOVE GREY	RESTROOMS, CONF. ROOM, COPY ROOM	G.C.
T-1	CERAMIC FLOOR TILE TRINITY TILE ELEGANCE PLATINUM MATTE 12"x12" BRICK PATTERN, GROUT MAPEI #93 WARM GRAY	RESTROOM FLOORING	G.C.
T-2	WHITE 3/8" PORCELAIN SUBWAY TILE, BRICK PATTERN, GROUT MAPEI #93 WARM GRAY	RESTROOM WET WALLS TO 5'-0" AFF. BREAKROOM BACKSPLASH	G.C.
VT-1	VINYL TILE FLOORING	STORAGE, MECHANICAL	G.C.
WC-1	WALL COVERING MDC GLAM SLAM - BLUE DIMOND	EMPLOYEE CAFE	G.C.
WC-2	WALL COVERING MDC OFF THE WALL LACE CHASE - TO BE USED ON ALL WALLS WITHOUT TILE	RESTROOMS	G.C.
WD-1	STAINED WOOD STAIRS TO MATCH LVT-1	ENTRY STAIRS	G.C.

Second Floor - 6,571 RSF
 3690 N Peachtree Rd.

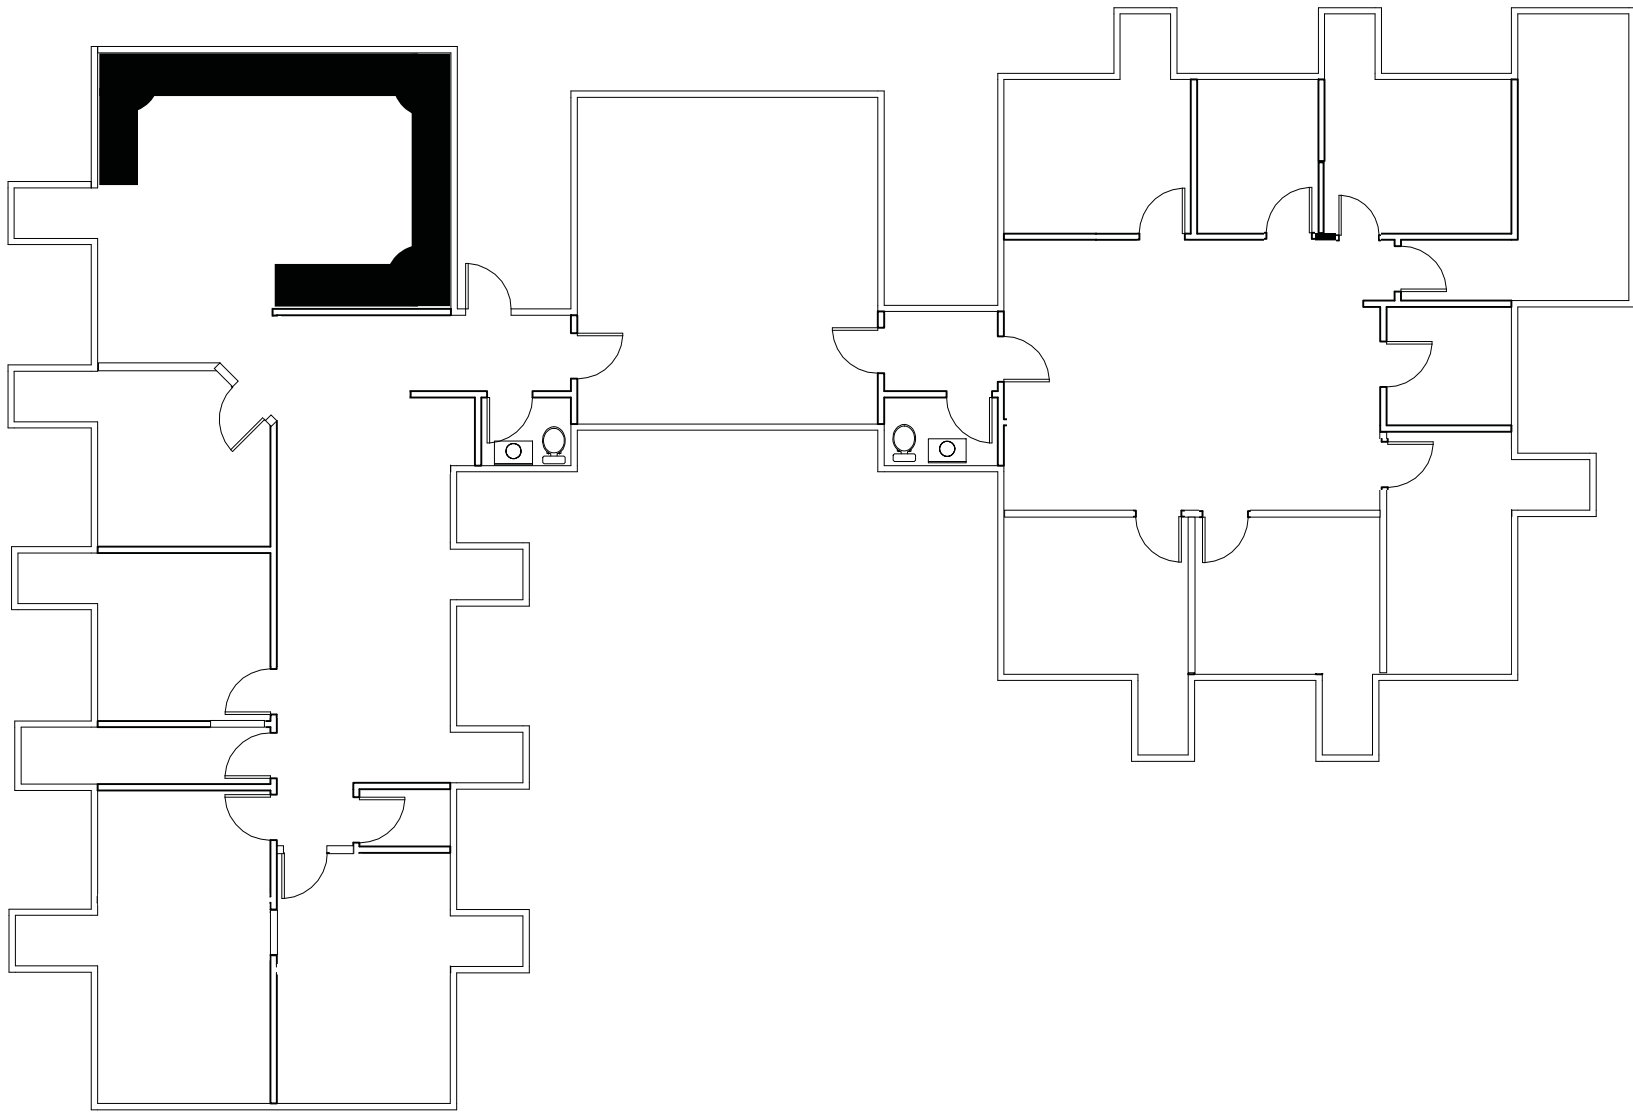

Third Floor - 3,366 RSF
3690 N Peachtree Rd.