



Office Building Available FOR SALE

1531 30th Street ■ Bakersfield, CA



Offering

- Approximately 4,068 SF
- Sale Price: \$709,950.00

Property Highlights


- Updated, stand-alone office building in downtown Bakersfield
- Covered parking garage with secured gate
- Convenient access to all major arteries including Highways 178 & 204
- Occupancy ready building
- Extensive interior remodel in 2016 that included new restrooms, cabinetry, flooring, paint, etc

Matthew E. Starr, SIOR, CCIM ■ Principal ■ 661 616 3570 ■ matthew@asuassociates.com ■ CA RE #01367855
Dylan J. Lym ■ Associate ■ 661 885 6949 ■ dylan@asuassociates.com ■ CA RE #02103385
11601 Bolthouse Drive Suite 110 ■ Bakersfield, CA 93311 ■ 661 862 5454 main ■ 661 862 5444 fax

Office Building Available For Sale

1531 30th Street ■ Bakersfield, CA

Floor Plan

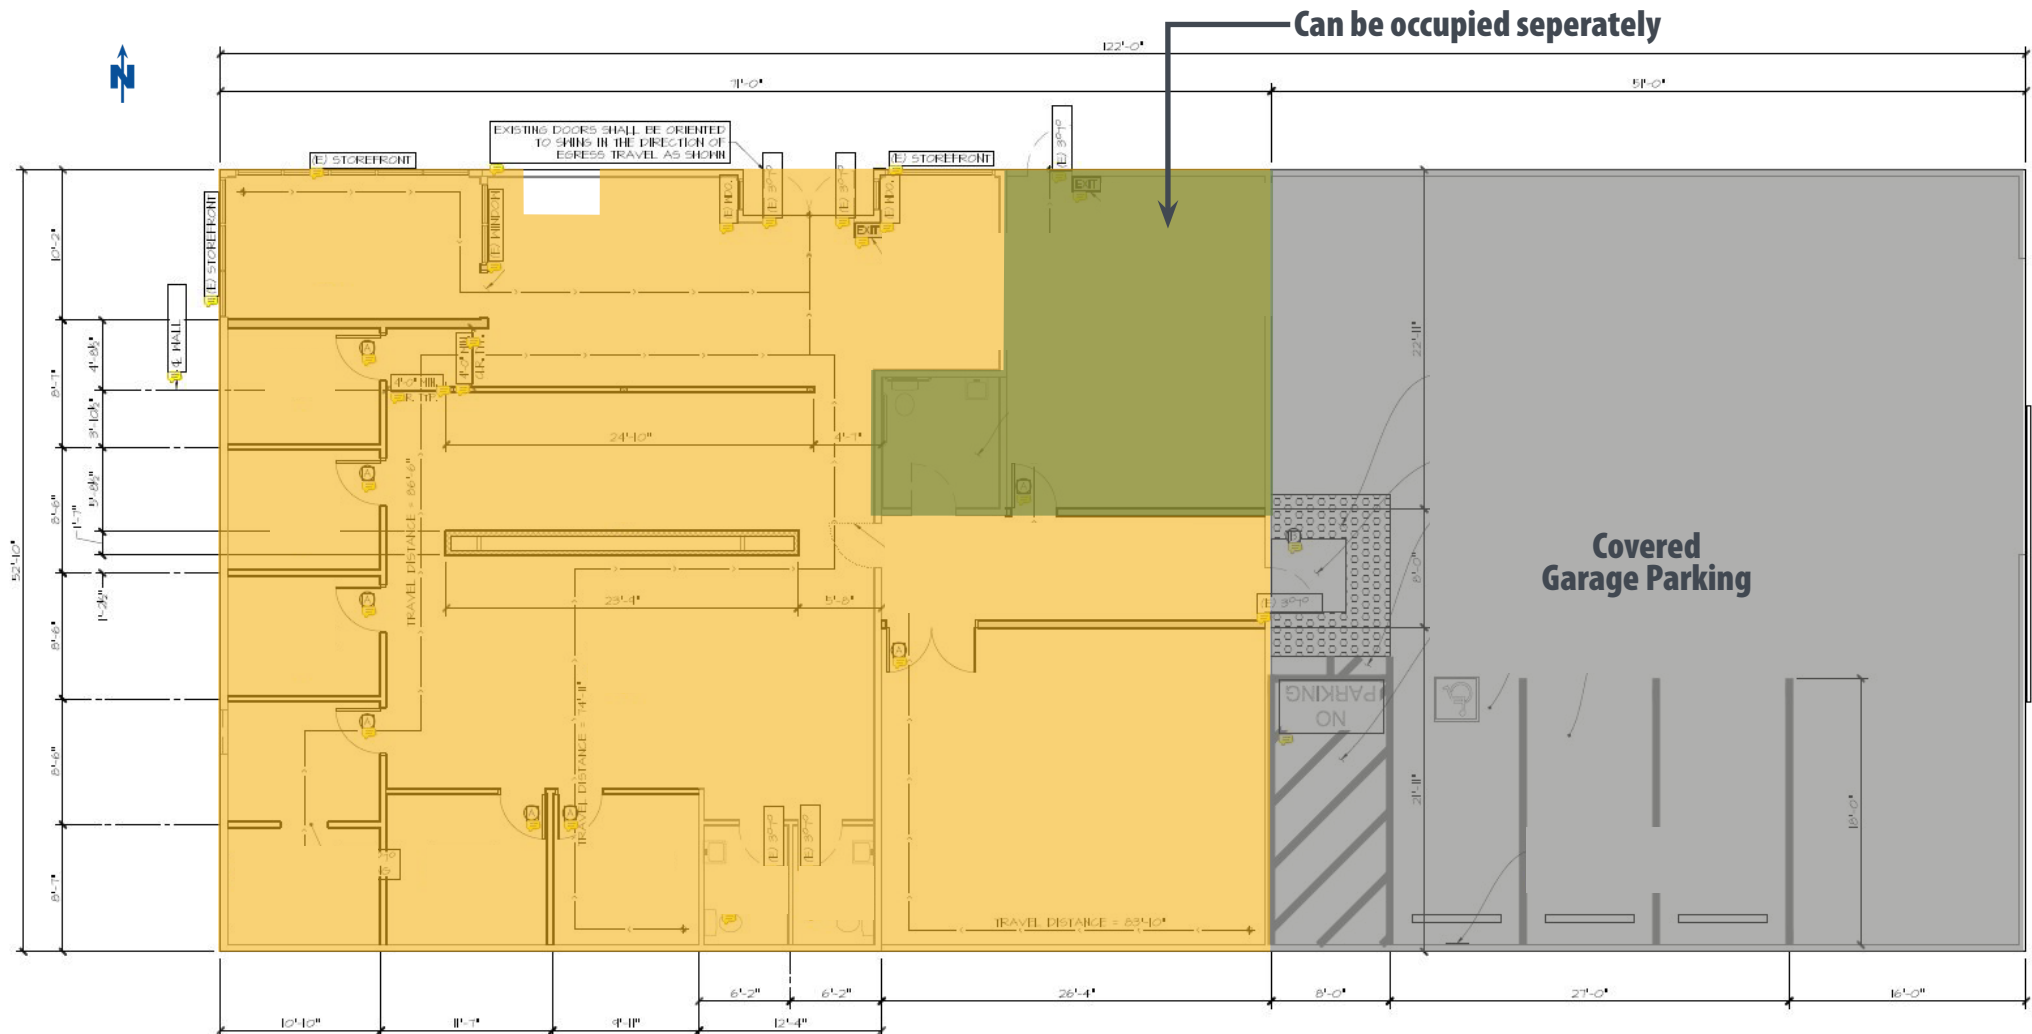

■ Plans deemed to be accurate, but not guaranteed. Plans not to scale.

Matthew E. Starr, SIOR, CCIM ■ Principal ■ 661 616 3570 ■ matthew@asuassociates.com ■ CA RE #01367855
Dylan J. Lym ■ Associate ■ 661 885 6949 ■ dylan@asuassociates.com ■ CA RE #02103385
11601 Bolthouse Drive Suite 110 ■ Bakersfield, CA 93311 ■ 661 862 5454 main ■ 661 862 5444 fax



Office Building Available For Sale

1531 30th Street ■ Bakersfield, CA

Property Photos



Matthew E. Starr, SIOR, CCIM ■ Principal ■ 661 616 3570 ■ matthew@asuassociates.com ■ CA RE #01367855
Dylan J. Lym ■ Associate ■ 661 885 6949 ■ dylan@asuassociates.com ■ CA RE #02103385
11601 Bolthouse Drive Suite 110 ■ Bakersfield, CA 93311 ■ 661 862 5454 main ■ 661 862 5444 fax



Office Building Available For Sale

1531 30th Street ■ Bakersfield, CA

Aerial Map



Matthew E. Starr, SIOR, CCIM ■ Principal ■ 661 616 3570 ■ matthew@asuassociates.com ■ CA RE #01367855
Dylan J. Lym ■ Associate ■ 661 885 6949 ■ dylan@asuassociates.com ■ CA RE #02103385
11601 Bolthouse Drive Suite 110 ■ Bakersfield, CA 93311 ■ 661 862 5454 main ■ 661 862 5444 fax

