

4442 Mayfield Road South Euclid, OH

FOR LEASE

1,925 SF
AVAILABLE

Newly Renovated Space

Demographics: 1 mile 3 mile 5 mile

Population 14,755 118,747 296,261

Med HH Income \$56,892 \$59,540 \$53,020

Source: Applied Geographical Solutions, 2016 estimate)

Traffic Count:

Mayfield & Green Roads 43,929
(Average 24-Hour Traffic Volume)

- Prime Location Across From Giant Eagle.
- Features Two ADA Restrooms
- New HVAC Unit
- Mayfield-Green Redevelopment 2017



Reisenfeld & Company
3659 Green Rd. Suite 217
Beachwood, Ohio
(216) 765-8080 ext. 232

Contact:
Mike Herzfeld
mherzfeld@reisenfeld.com



€ MAYFIELD RD
70' R.O.W

SITE PLAN
SCALE: 1" = 30'-0"
NORTH

**Kalie's Family
Restaurant**

**Upholstery
Talk**

AVAILABLE
1,925 SF
4442 Mayfield

Frit Natics
DANCE STUDIO
BY ANGIE


Transformers Hair Studio

FLOOR PLAN
SCALE: 1/8" = 1'-0"
NORTH

54'-0 3/4"

4442 Mayfield Road

South Euclid, OH

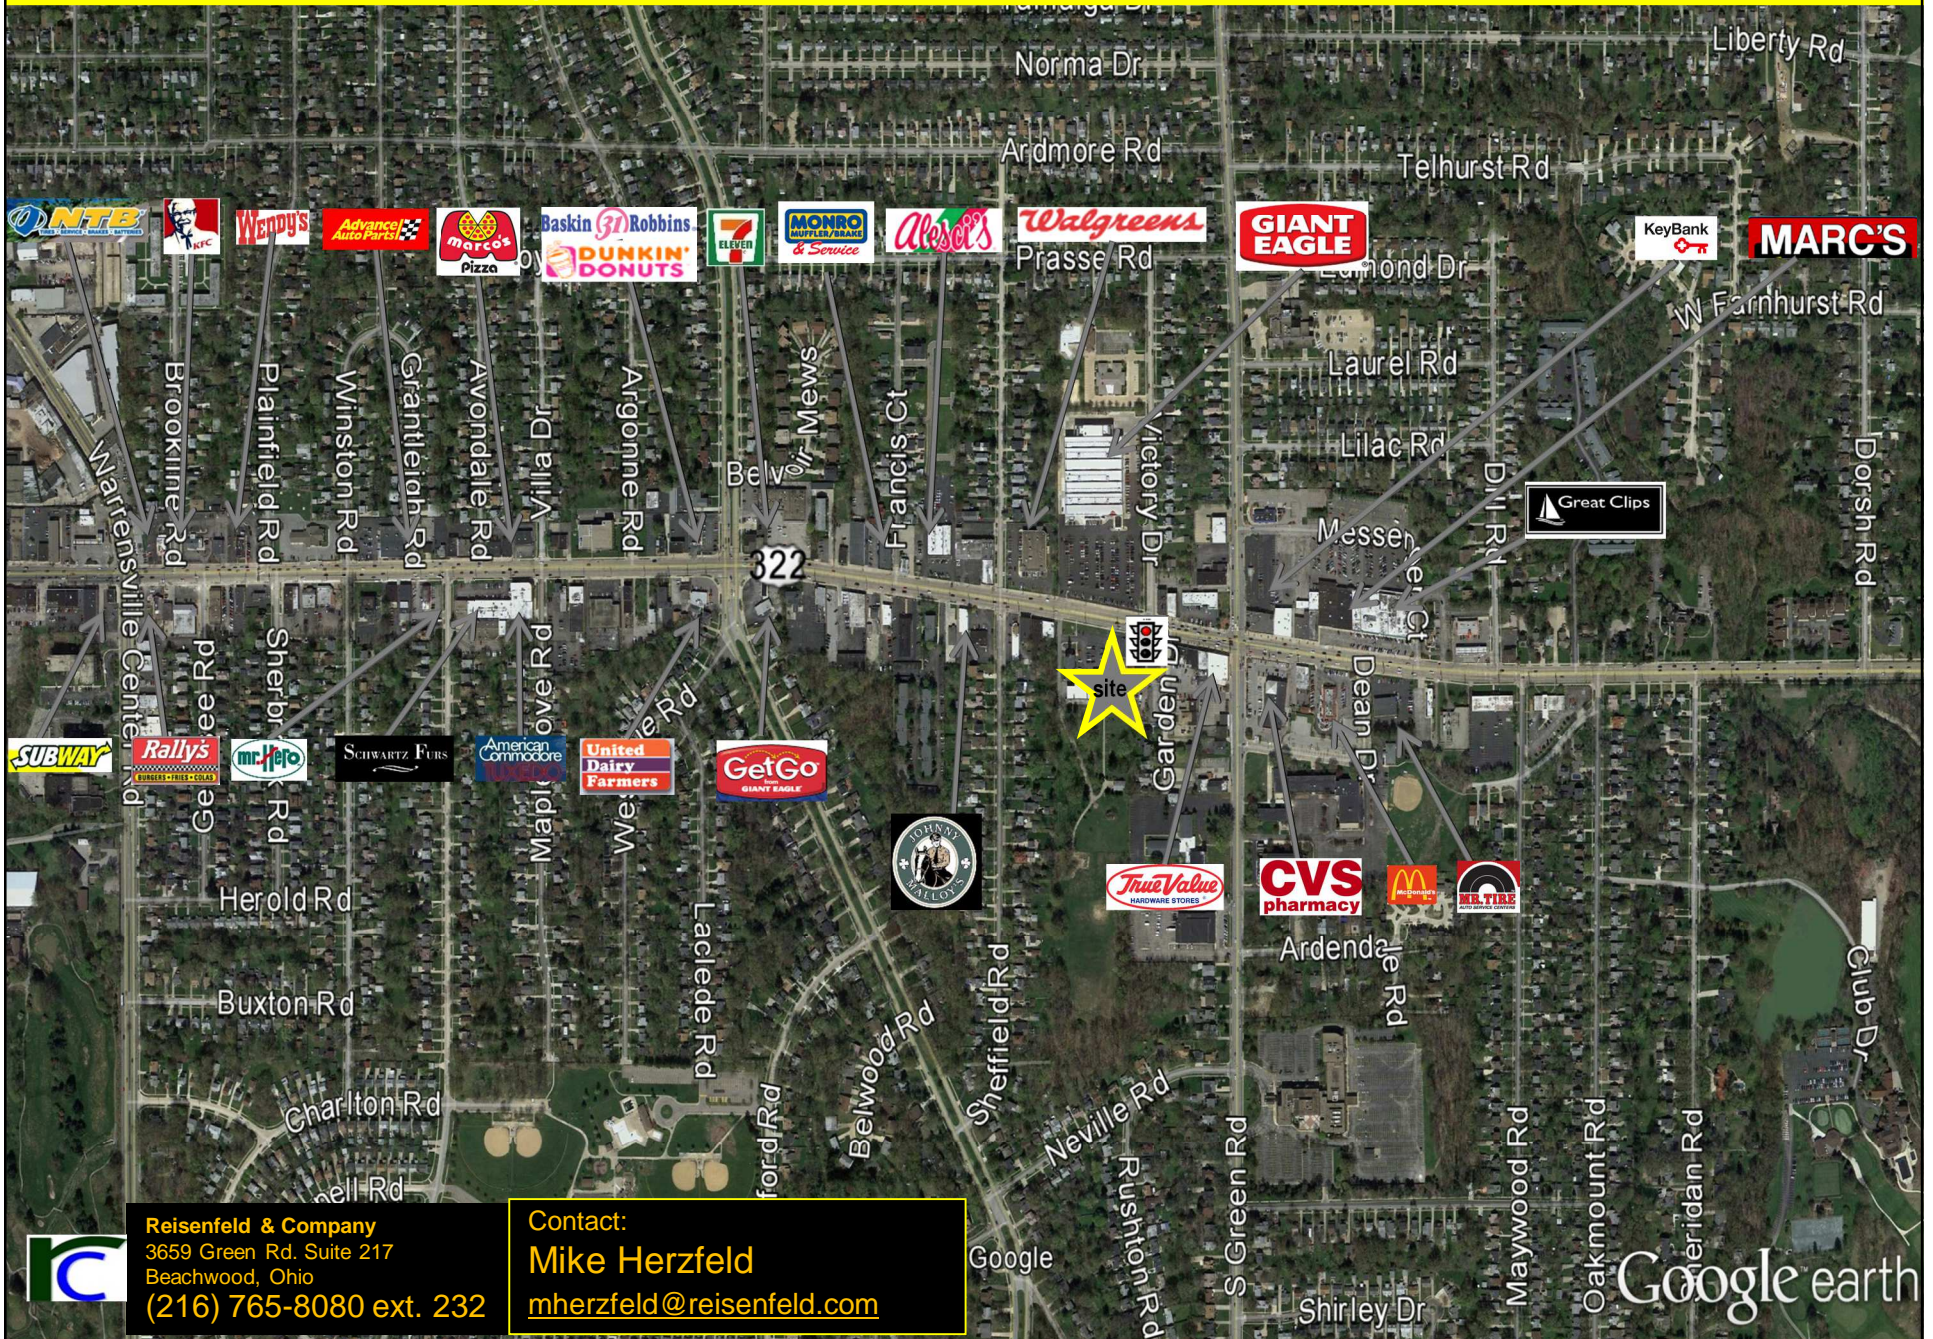

Reisenfeld & Company
3659 Green Rd. Suite 217
Beachwood, Ohio
(216) 765-8080 ext. 232

Contact:
Mike Herzfeld
mherzfeld@reisenfeld.com

Google

Google earth