

**BASEMENT PLAN**

0 1 2 4 8 FT

SEE SHIT. "Misc" FOR WALL LEGEND & ABBREVIATIONS

LOBBY / STAIR

100

DINING

102

KITCHEN

103

MEN extg

106

WOMEN extg

107

DINING


101

OFFICE

105

WAIT ST.

104

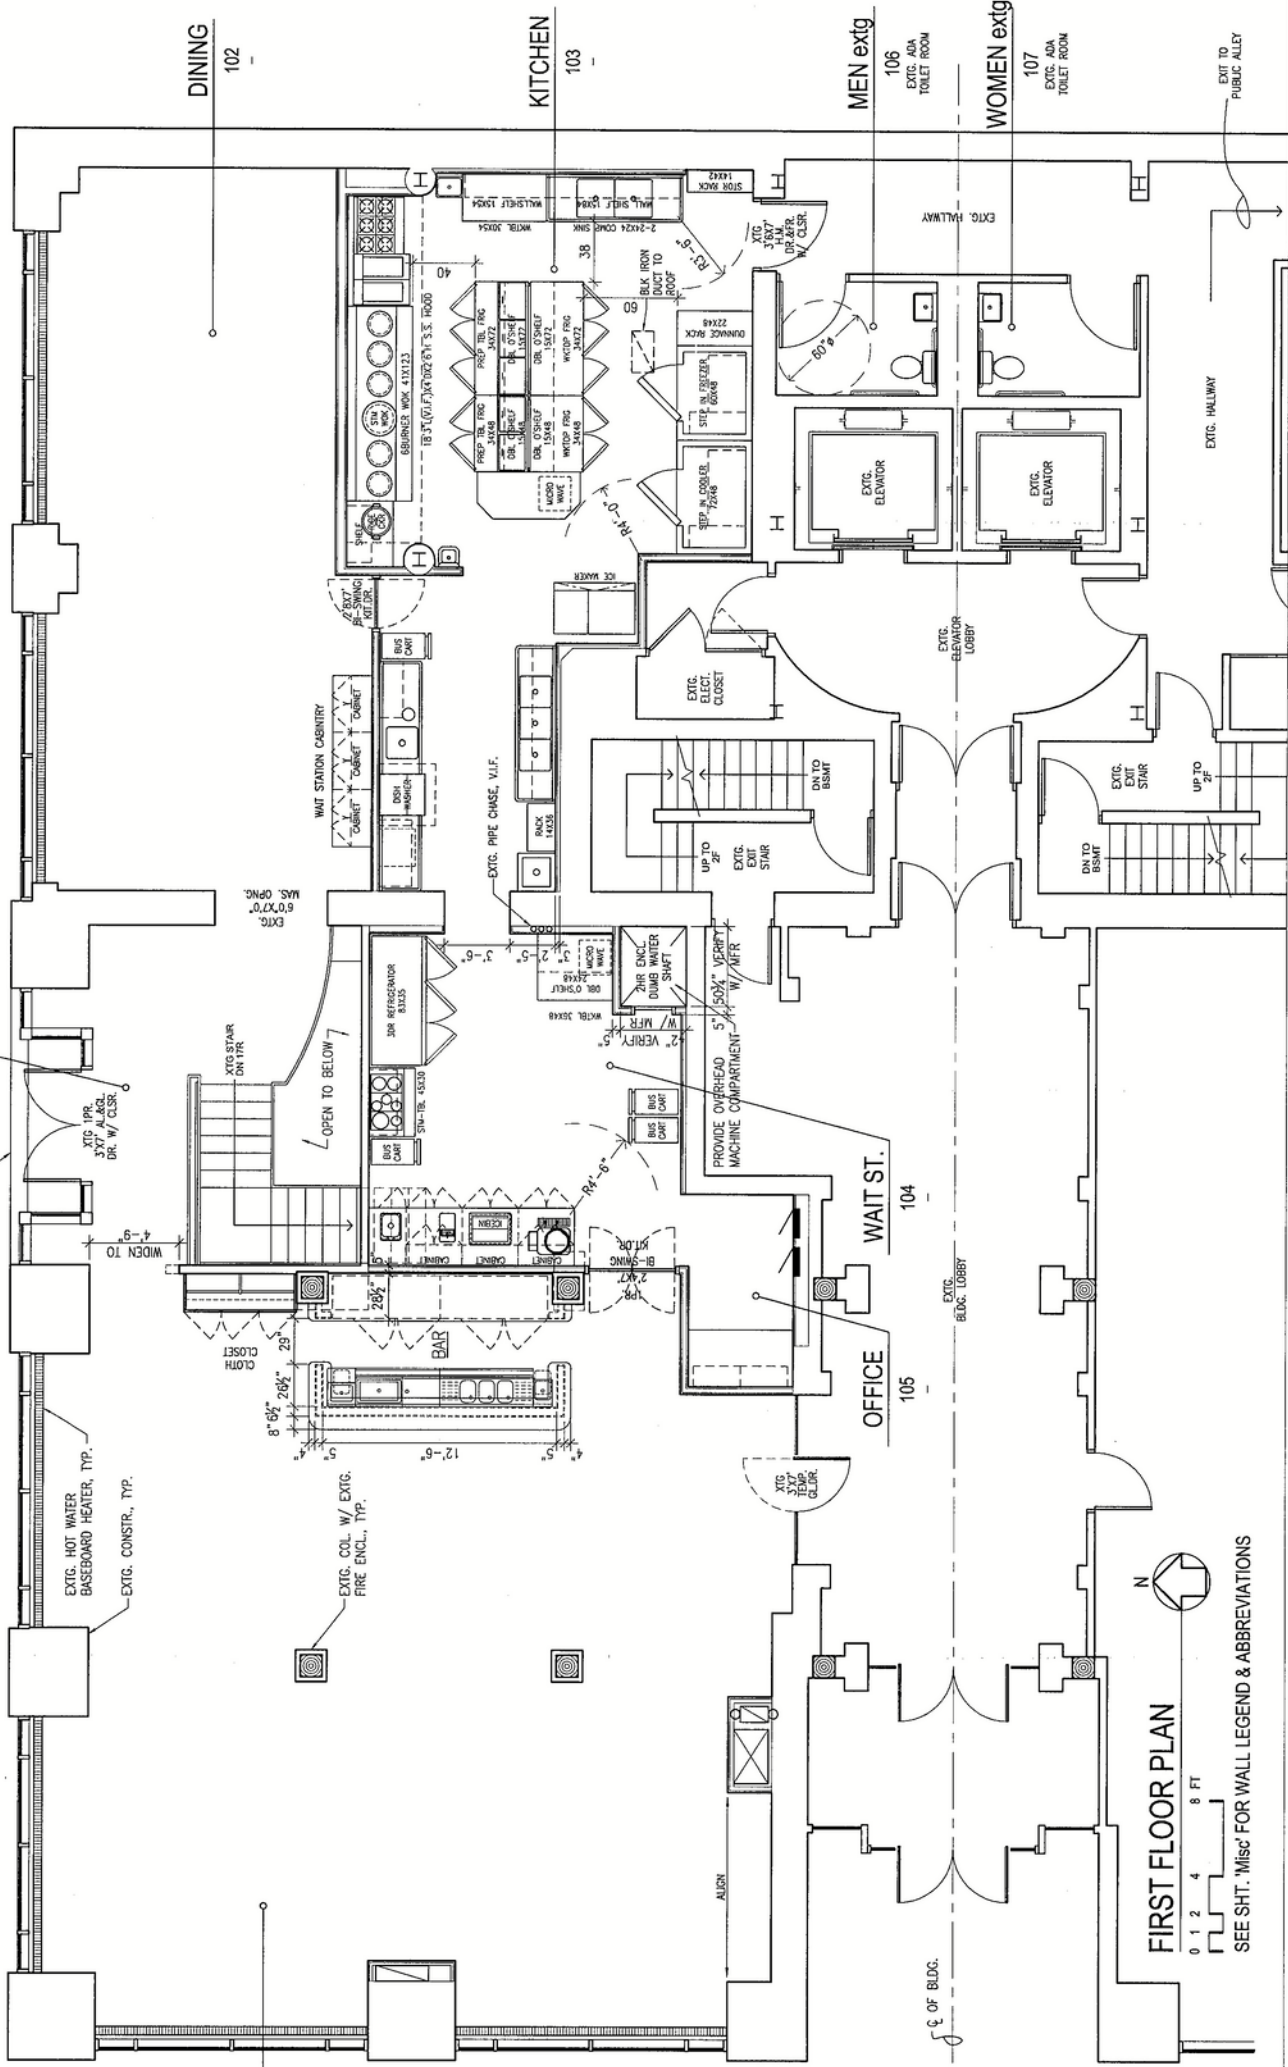

FIRST FLOOR PLAN

0 1 2 4 8 FT

SEE SHT. 'Misc' FOR WALL LEGEND & ABBREVIATIONS

