



PARK PLACE


# PLUG & PLAY OFFICE FOR LEASE

CUTTINGEDGE  
FUTUREFOCUSED  
BUSINESSREADY

BUILDING 1

1445 S. SPECTRUM BOULEVARD \ \ CHANDLER, AZ

FIRST FLOOR  
±44,677 SF  
\$26.75 PSF MG

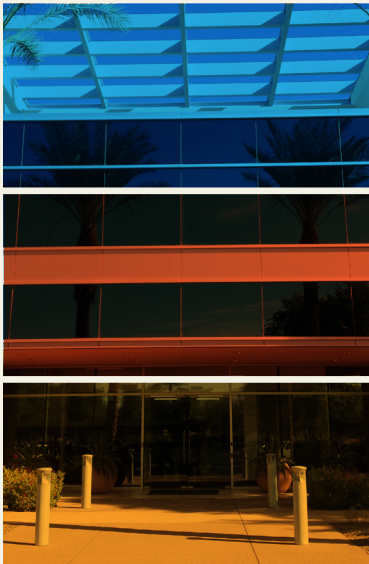

TEMPE

GILBERT

# DEVELOPMENT



## LOCATION HIGHLIGHTS

- Chandler, Arizona - the fastest growing labor base in Metropolitan Phoenix
- ±170-acre business park at the intersection of the 101 and 202 freeways
- More than 2 million square feet delivering quality and value
- Variety of building types including low-rise office and R&D/flex space
- Connected campus with dining, proposed retail, and hotels on site



Site plan not to scale  
Development plans subject to change


## DEVELOPMENT OVERVIEW

PARK PLACE, the preeminent mixed-use development in Chandler, Arizona can provide over two million square feet of mixed-use office with Class-A sophistication. Strategically located within the Chandler submarket, PARK PLACE is desirable for its expanding working population and accessibility to greater Metropolitan Phoenix and the Sky Harbor International Airport.

PARK PLACE CENTRAL  
BUILDING 1



1445 S. SPECTRUM BOULEVARD \ \ CHANDLER, AZ

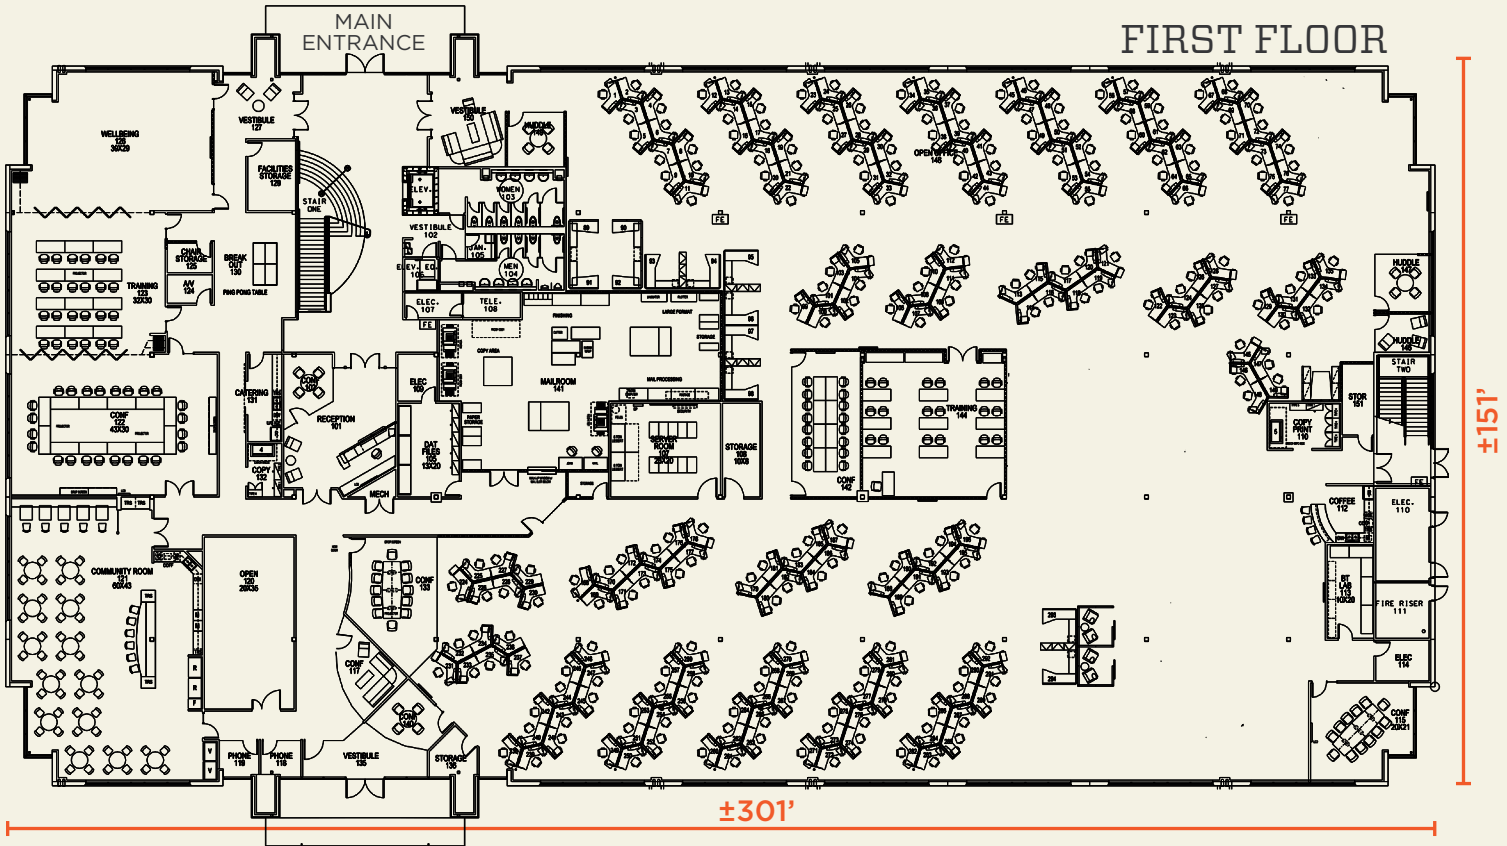

**TOTAL BUILDING SIZE** ±89,762 SF

**TOTAL AVAILABLE SF** ±44,677 SF

**FURNITURE & CUBICLES** ±226 cubicles plus furniture

**PARKING** ±5/1,000 ratio  
Covered available

Not to scale  
Dimensions approximate



**MARK KRISON**  
+1 602 735 5670  
mark.krison@cbre.com

**BRAD ANDERSON**  
+1 602 735 1713  
brad.anderson@cbre.com

**LUKE KRISON**  
+1 602 735 5538  
luke.krison@cbre.com

**MIKE STRITTMATTER**  
+1 602 735 5512  
mike.strittmatter@cbre.com

[www.allredparkplace.com](http://www.allredparkplace.com)

