

RESTAURANT FOR SALE ON RT-55

15120 Washington St
Haymarket, VA 20169



- 10,415 SF Freestanding Restaurant
- Highly Visible Building
- Two Dining Rooms
- Walk-in Fridge and Freezer
- Located Near Intersection Of Rt-15 & Rt-55
- .81 Acres Zoned B-1
- Plenty Of Parking
- Banquet Hall
- Potential For Other Uses Such As Office or Medical
- Sales Price: \$2,910,000




Edward B. Wright, III


9009 Sudley Road
Manassas, Virginia 20110

Phone: 703-368-8136
Fax: 703-368-7238
Email: ebw@wright-realty.com
Website: www.wright-realty.com

Offering subject to errors, omissions, prior sale, change in price, or withdrawal without notice.



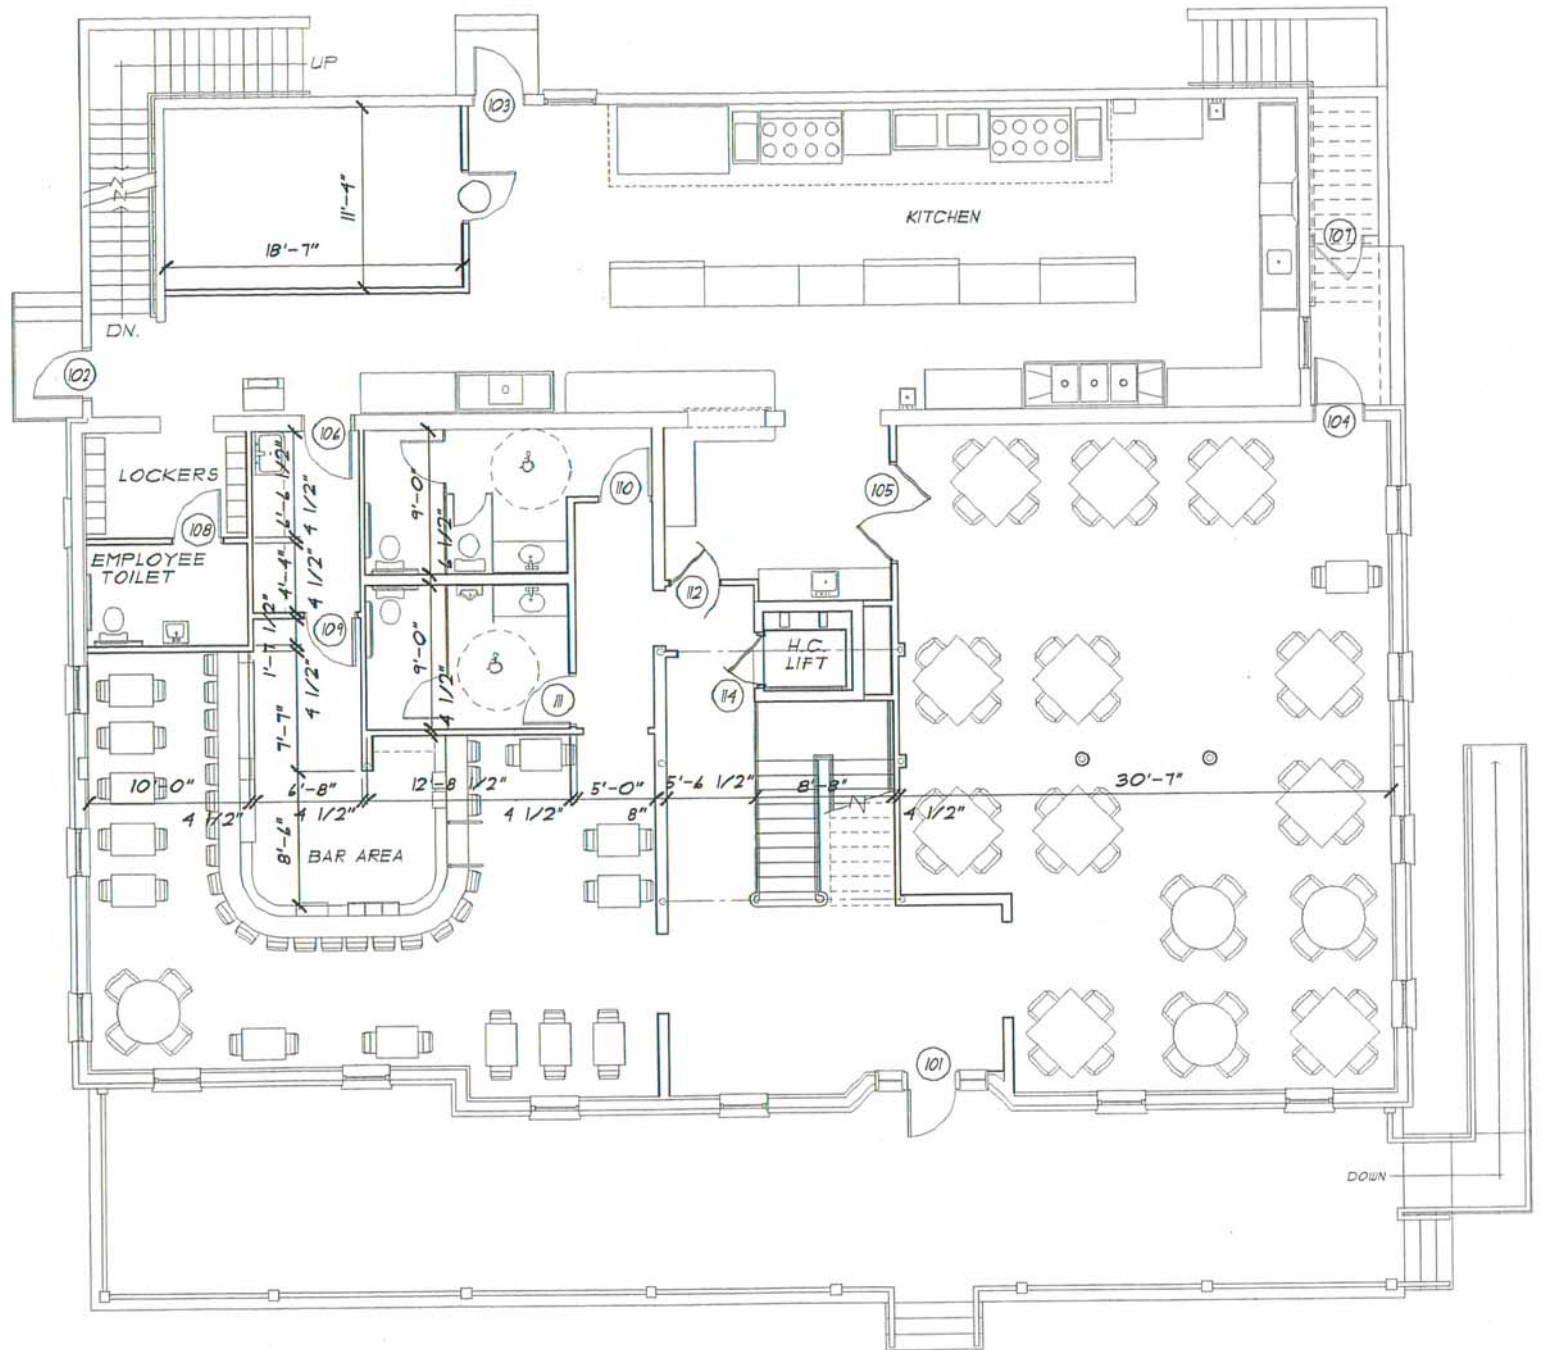

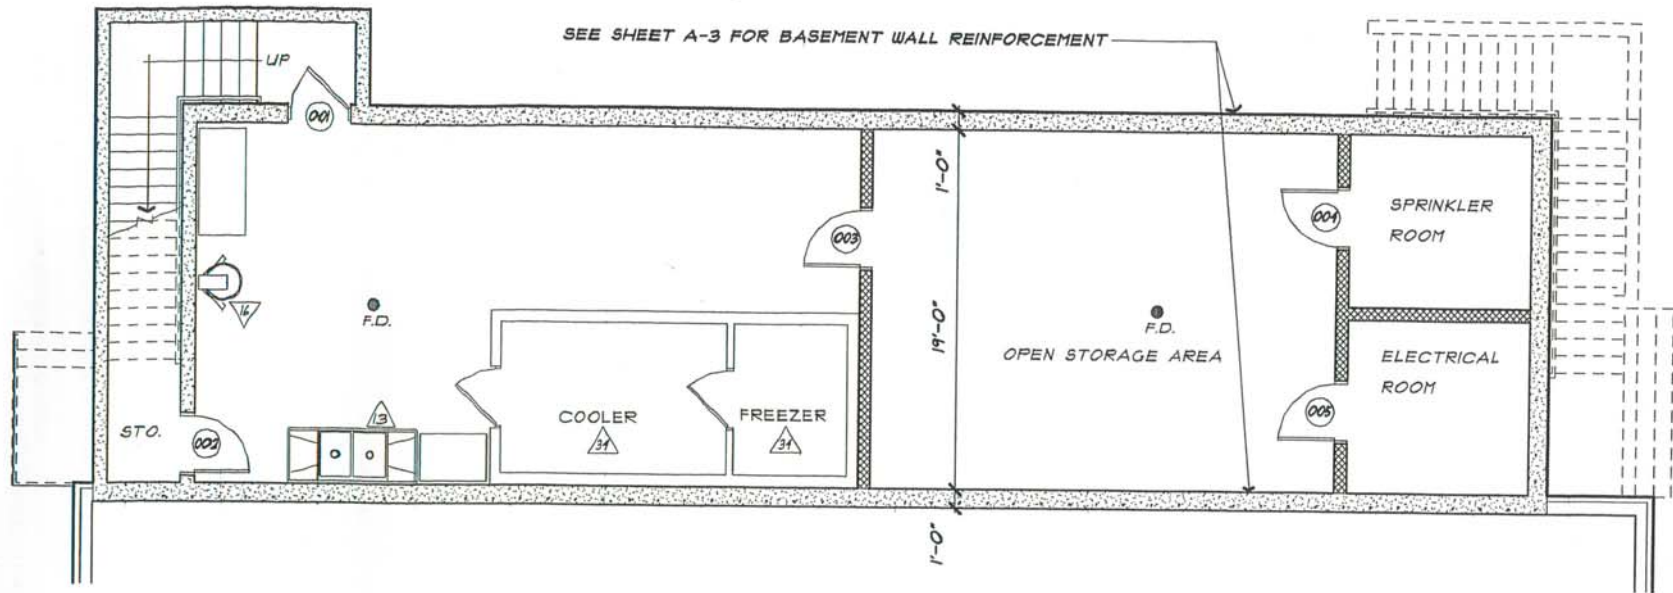

BASEMENT FLOOR PLAN

SCALE 1/8" = 1'-0"



10-24