


74TH STREET S.W.

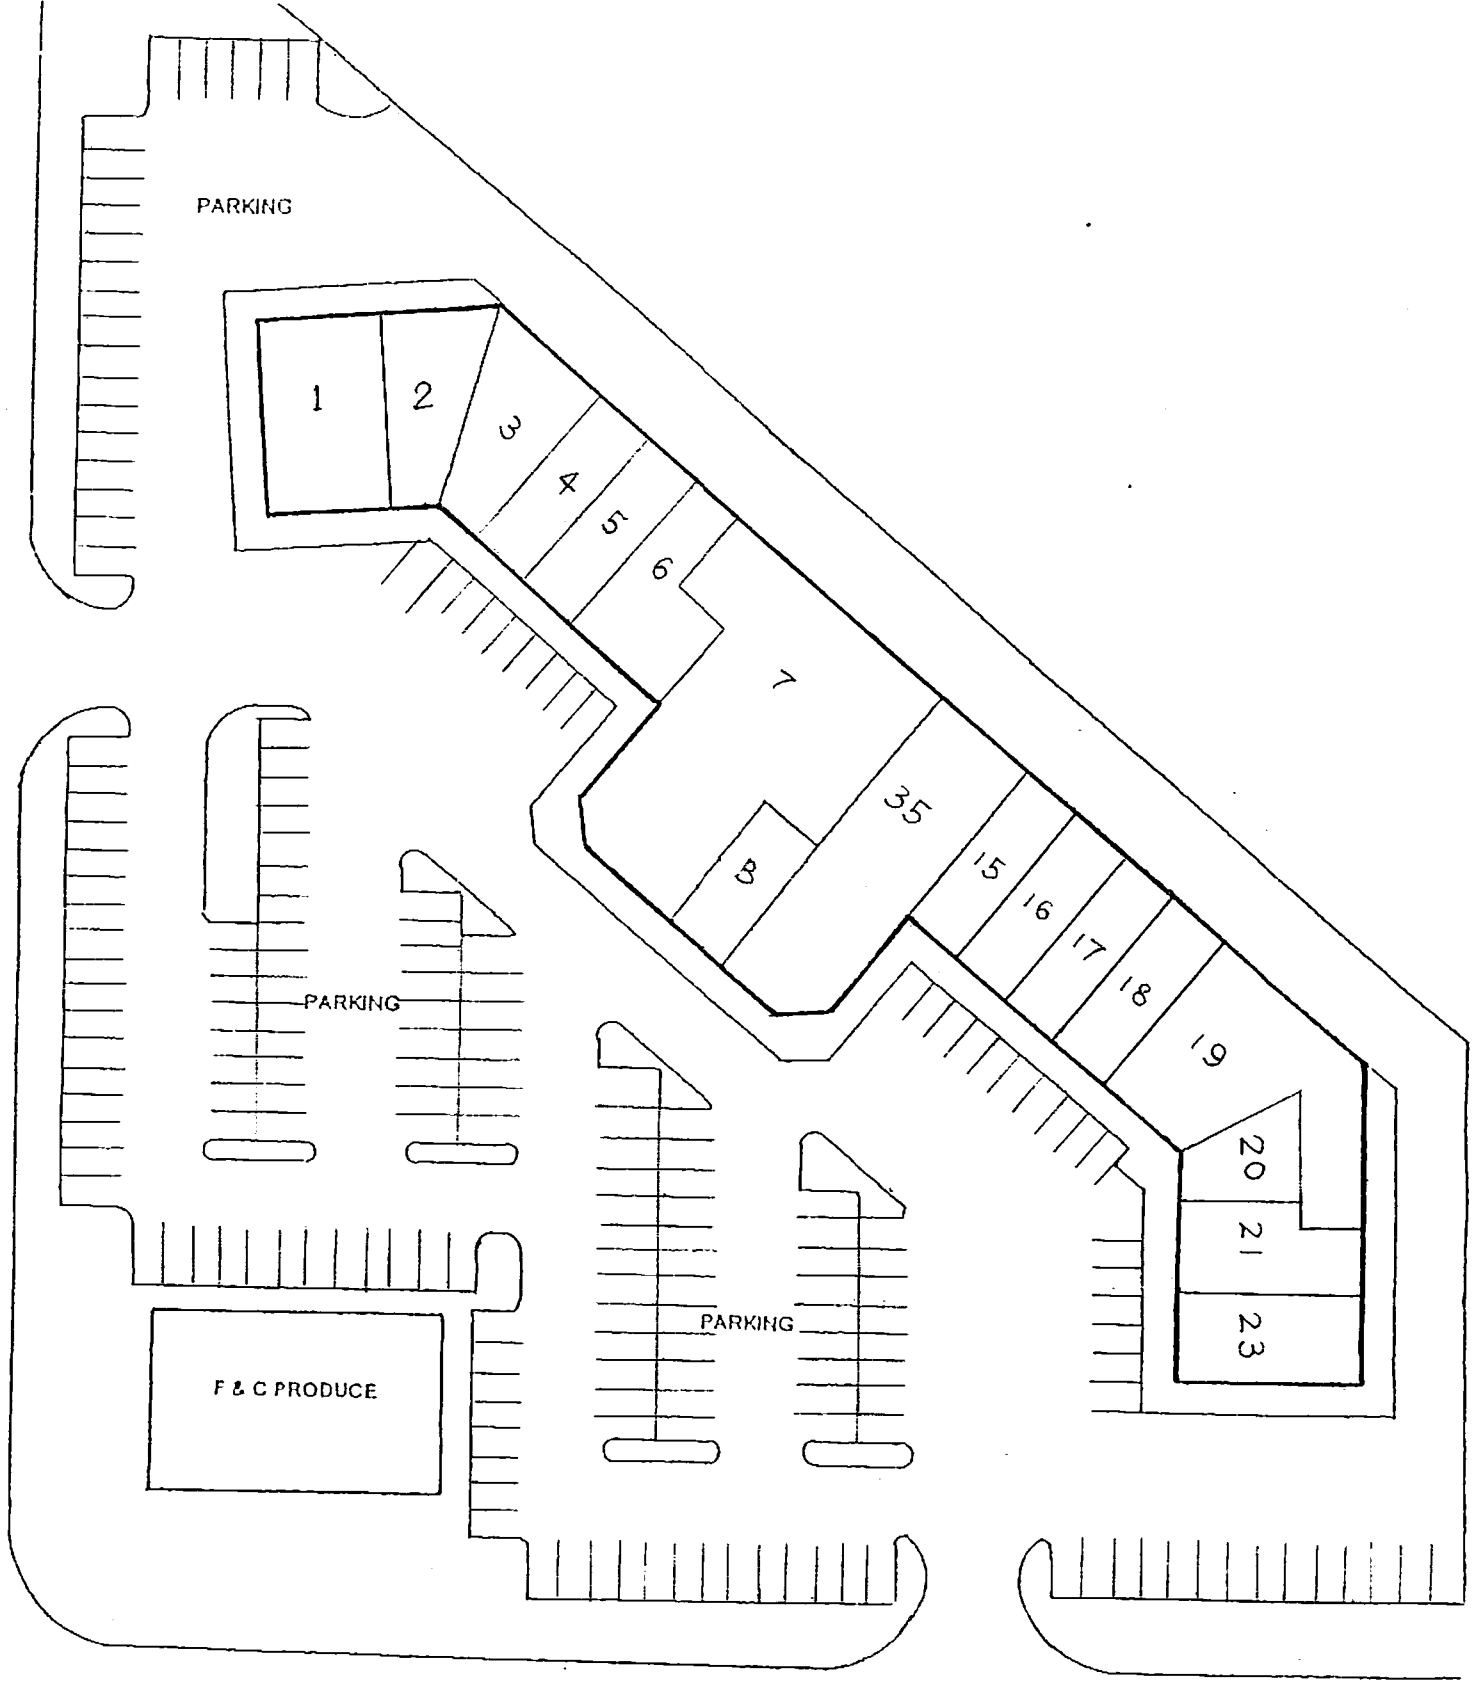

LAKWOOD DR. W.

SITE/LOCATION PLAN

NTS

NORTH

