

Inland Building

156 East Market Street, Indianapolis, Indiana 46204

Office Lease




Turn-Key Office Space

2,430 - 7,290 SF

Parking Credits Available

\$18.75 psf Full Service

- Historic Building** - Located in the heart of the CBD with beautiful views of Indianapolis
- Newly Renovated** - Lobby, common areas, security system, spec suite, and new HVAC system on every floor.
- Unbeatable Location** - A short walk from Monument Circle, Mass Ave, City Market, City-County Building - all home to numerous restaurants, banks, hotels and much more
- Parking Credits Available** - Parking credits 1:1,000 - a rare opportunity within Downtown. Ample additional street and garage parking available.

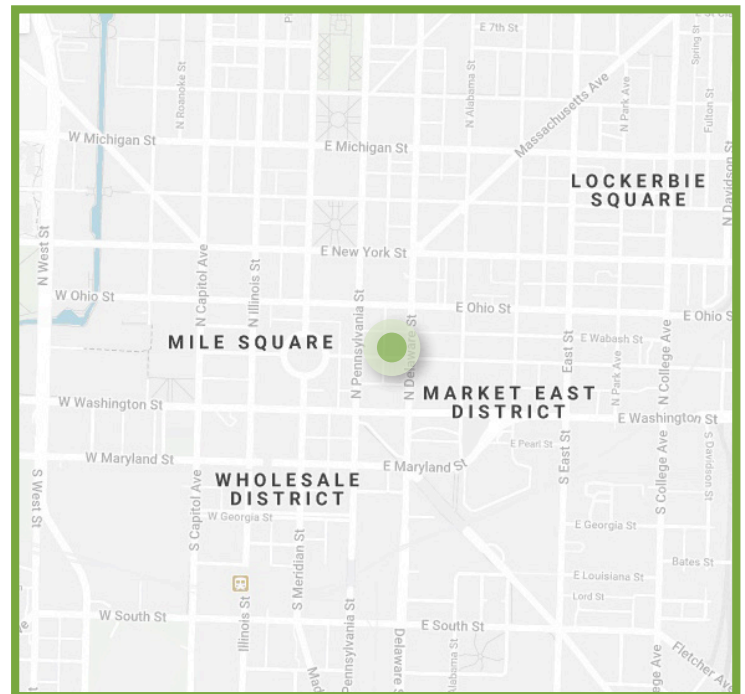

Jack Sigman
Director
C: 317.519.3880
O: 317.853.7500
E: Jack@ALOPG.com

Ralph Balber
Principal
C: 317.281.8847
O: 317.853.7501
E: Ralph@ALOPG.com

ALO Property Group
9075 N Meridian Street
Suite 175
Indianapolis, IN 46260
www.ALOPG.com




Inland Building

156 East Market Street, Indianapolis, Indiana 46204

Office Lease

Area Amenities

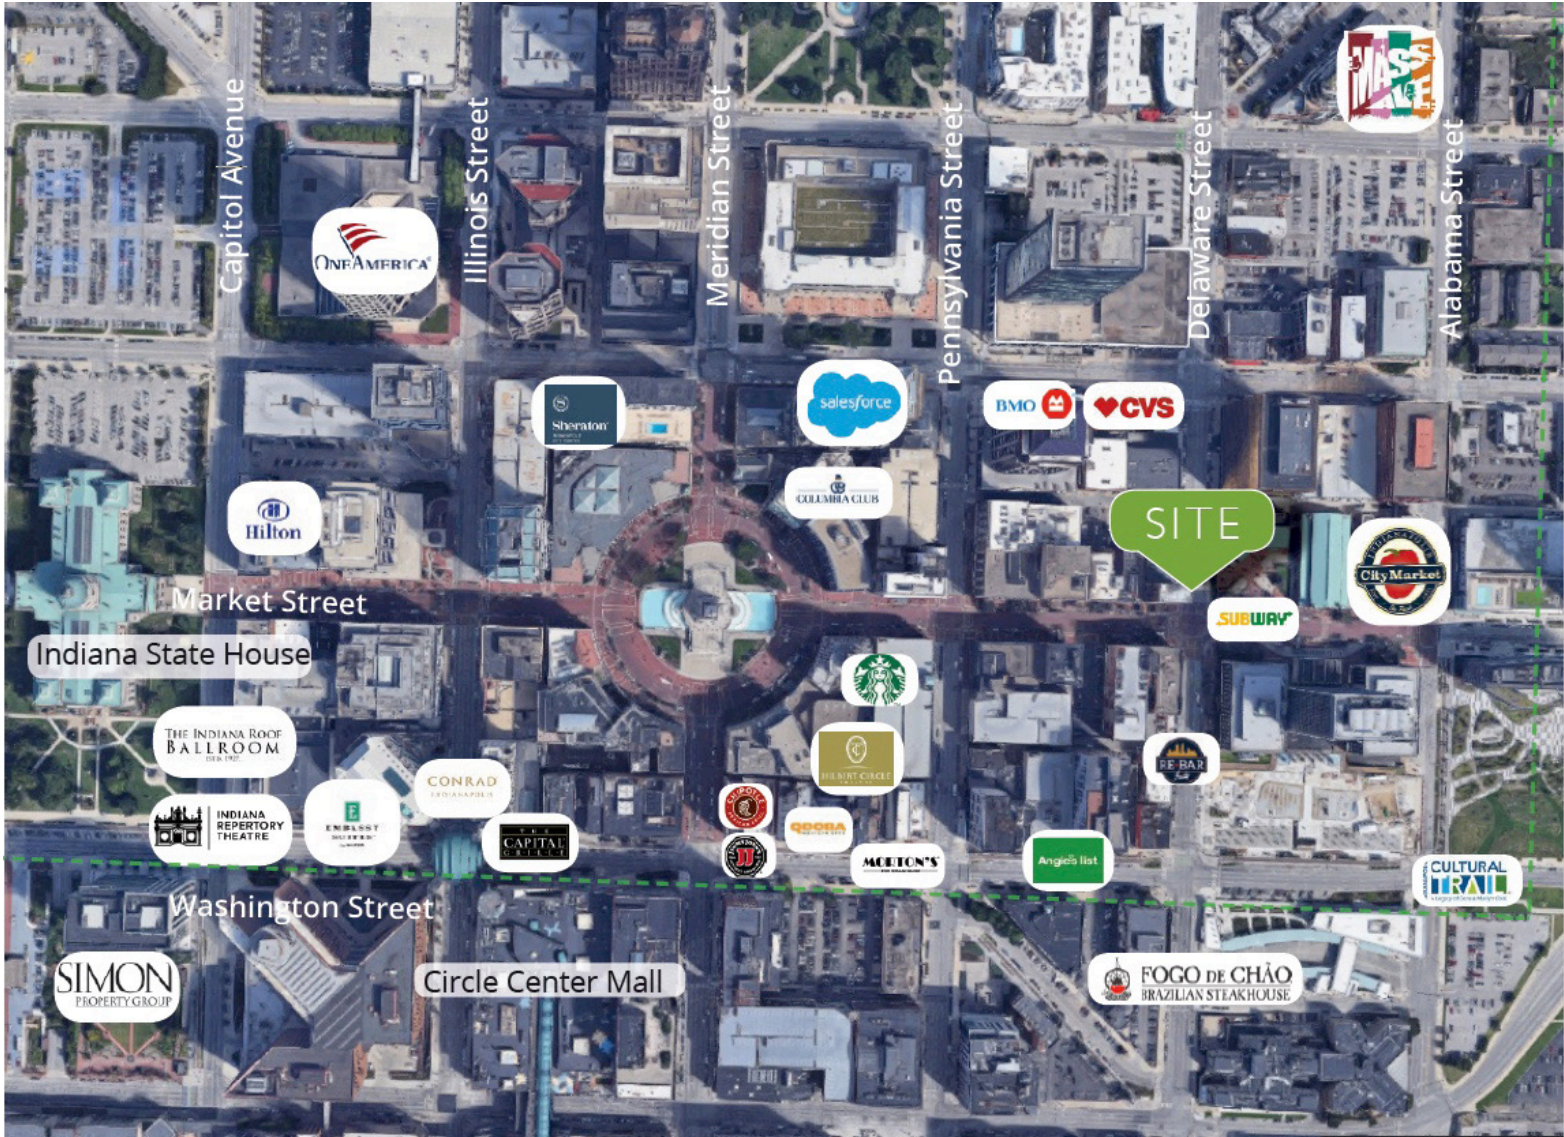

Jack Sigman
Director
C: 317.519.3880
O: 317.853.7500
E: Jack@ALOPG.com

Ralph Balber
Principal
C: 317.281.8847
O: 317.853.7501
E: Ralph@ALOPG.com

ALO Property Group
9075 N Meridian Street
Suite 175
Indianapolis, IN 46260
www.ALOPG.com




Although all information furnished regarding property for sale, rental, or financing is from sources deemed as reliable, such information has not been verified and no express representation is made nor is any to be implied as to the accuracy thereof and it is submitted subject to errors, omissions, change of price, rental or other conditions, prior to sale, lease or financing, or withdrawal without notice and to any special conditions imposed by our principal.

Inland Building

156 East Market Street, Indianapolis, Indiana 46204

Office Lease

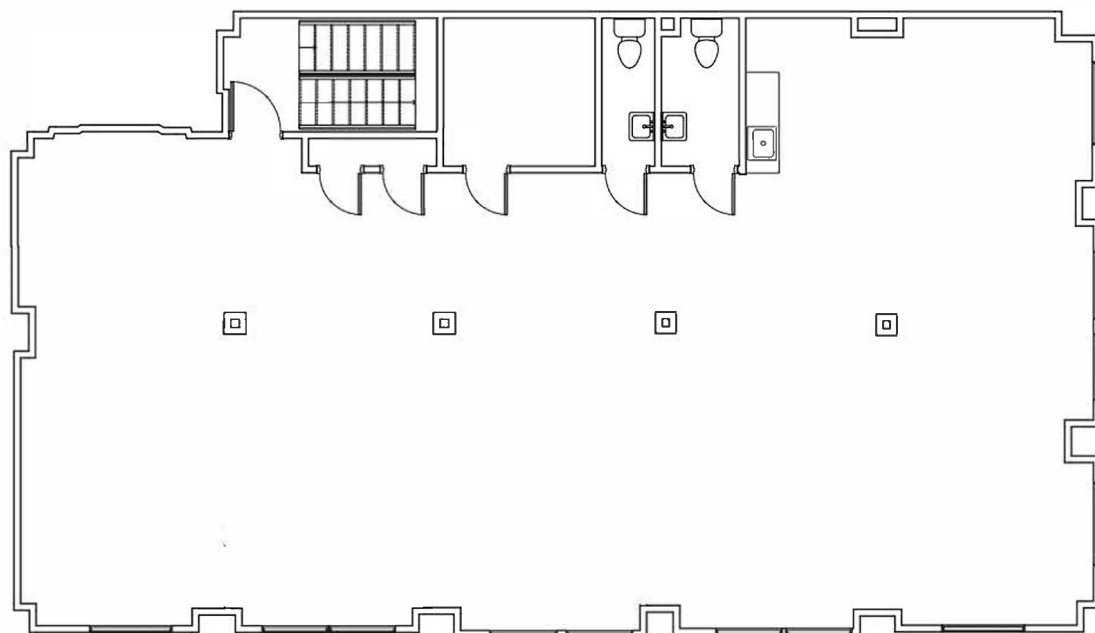

4th Floor
2,430 SF

Jack Sigman
Director
C: 317.519.3880
O: 317.853.7500
E: Jack@ALOPG.com

Ralph Balber
Principal
C: 317.281.8847
O: 317.853.7501
E: Ralph@ALOPG.com

ALO Property Group
9075 N Meridian Street
Suite 175
Indianapolis, IN 46260
www.ALOPG.com




Although all information furnished regarding property for sale, rental, or financing is from sources deemed as reliable, such information has not been verified and no express representation is made nor is any to be implied as to the accuracy thereof and it is submitted subject to errors, omissions, change of price, rental or other conditions, prior to sale, lease or financing, or withdrawal without notice and to any special conditions imposed by our principal.


Inland Building

156 East Market Street, Indianapolis, Indiana 46204


Office Lease

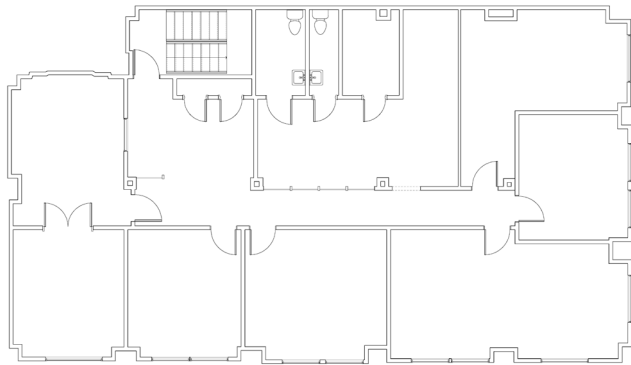


5th Floor
2,430 SF

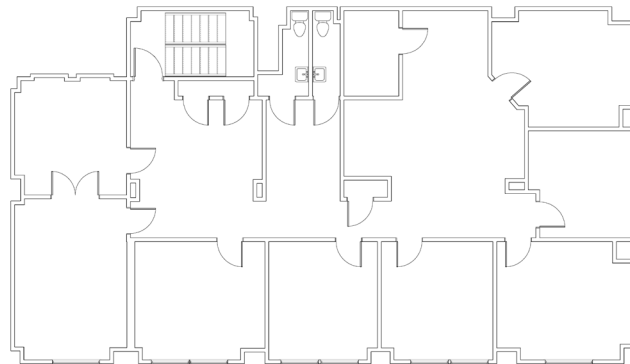

6th Floor
2,430 SF

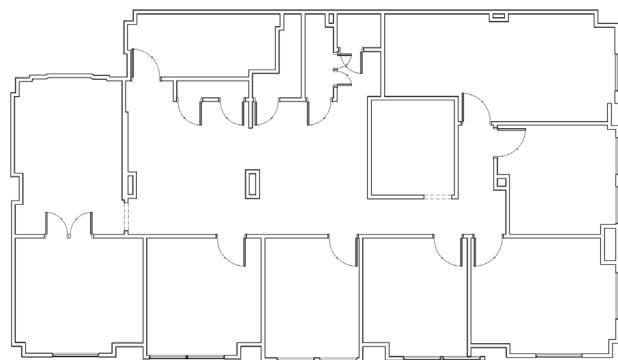

12th Floor
2,430 SF

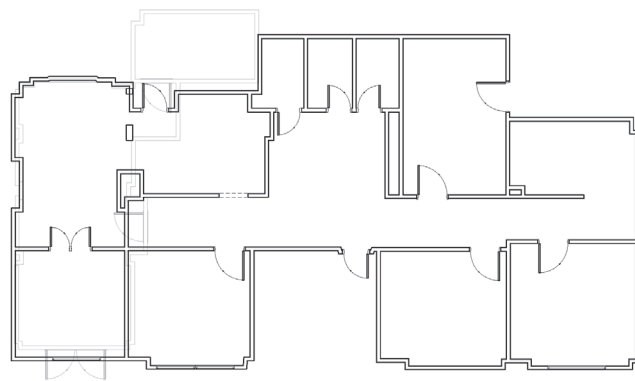

Mezzanine
2,430 SF

Jack Sigman
Director
C: 317.519.3880
O: 317.853.7500
E: Jack@ALOPG.com

Ralph Balber
Principal
C: 317.281.8847
O: 317.853.7501
E: Ralph@ALOPG.com

ALO Property Group
9075 N Meridian Street
Suite 175
Indianapolis, IN 46260
www.ALOPG.com



Although all information furnished regarding property for sale, rental, or financing is from sources deemed as reliable, such information has not been verified and no express representation is made nor is any to be implied as to the accuracy thereof and it is submitted subject to errors, omissions, change of price, rental or other conditions, prior to sale, lease or financing, or withdrawal without notice and to any special conditions imposed by our principal.