

EXISTING PARKING

ELEVATION 'A'

NEW PARKING

ELEVATION 'D'

2,143 square feet

AREA WHERE DRIVE THRU LANES WERE LOCATED

ELEVATION 'B'


EXISTING DUMPSTER


TOILET ROOM  
HC UNSEX

EXISTING TELLER

ELEVATION 'C'


FLOOR PLAN

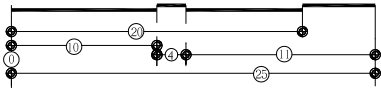

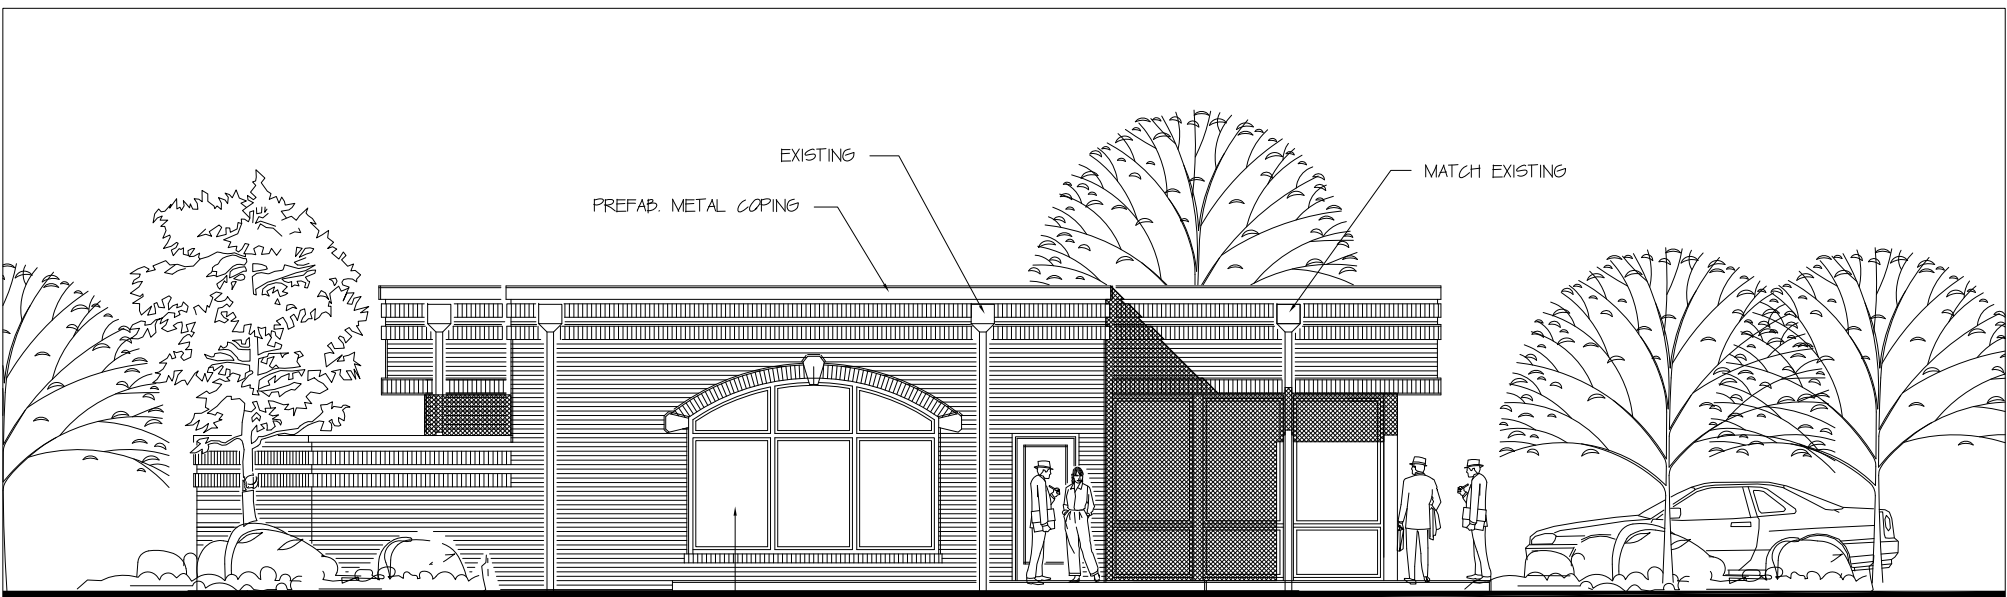

ELEVATION 'C'


EXISTING ALUMINUM STOREFRONT

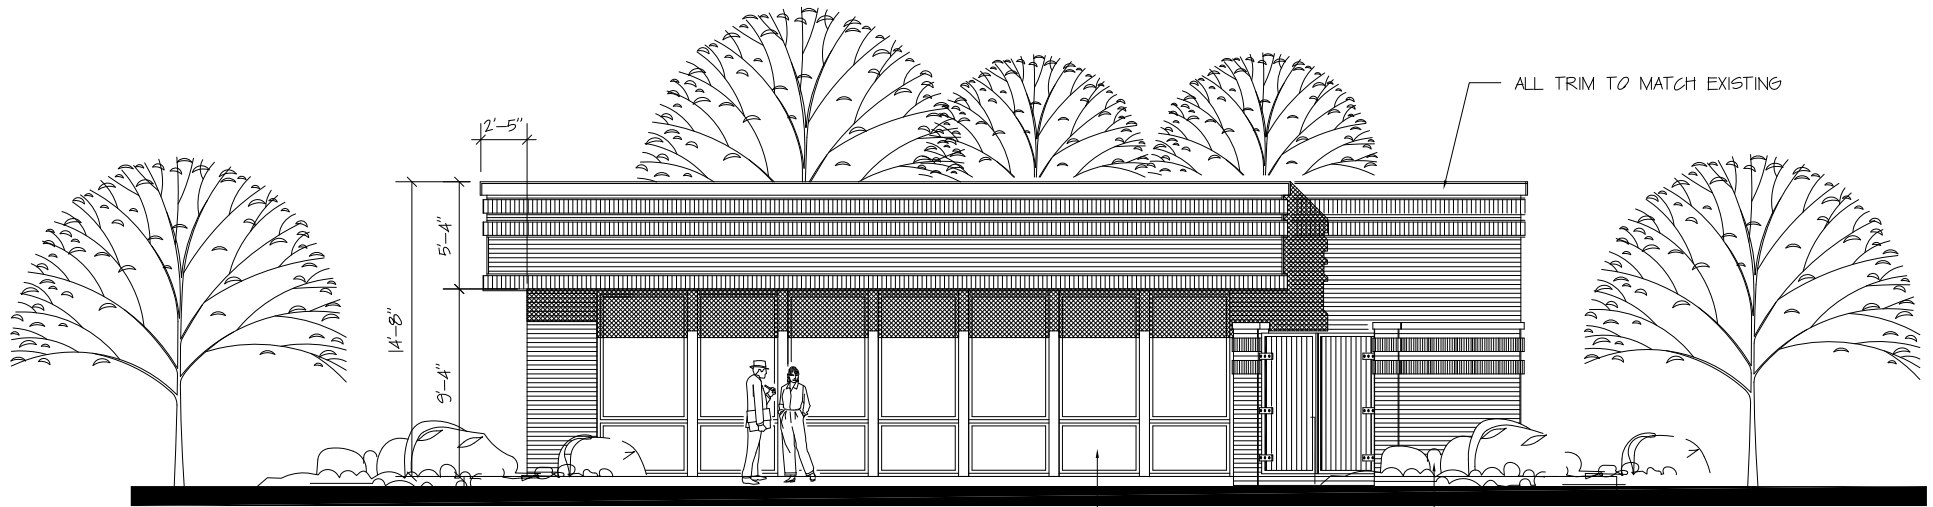

ELEVATION 'D'


ALUMINUM STOREFRONT

EXISTING DUMPSTER ENCLOSURE

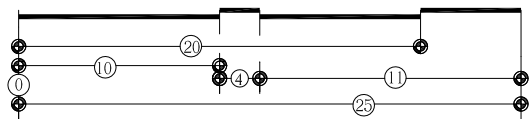


FIXED STOREFRONT 6'-8" AFF.  
THIS ELEVATION WILL FACE A PROPOSED  
PARKING STRUCTURE


PROJECT 2" TYP.

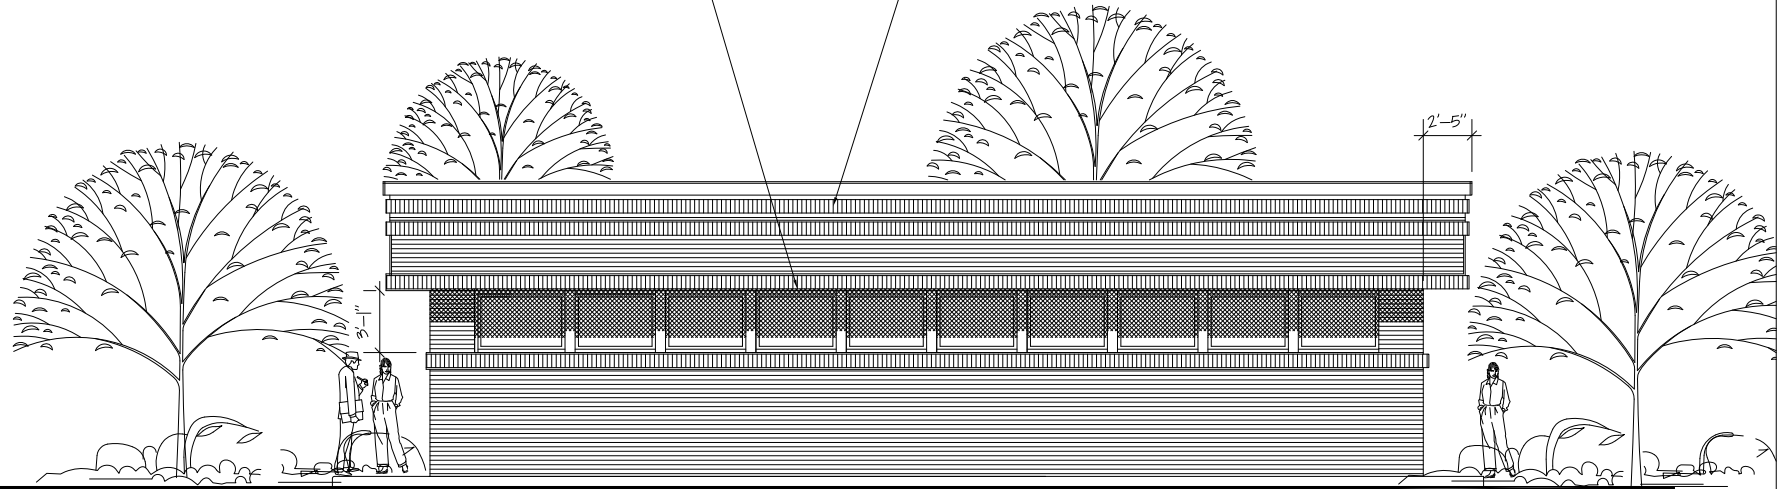


ELEVATION 'A'

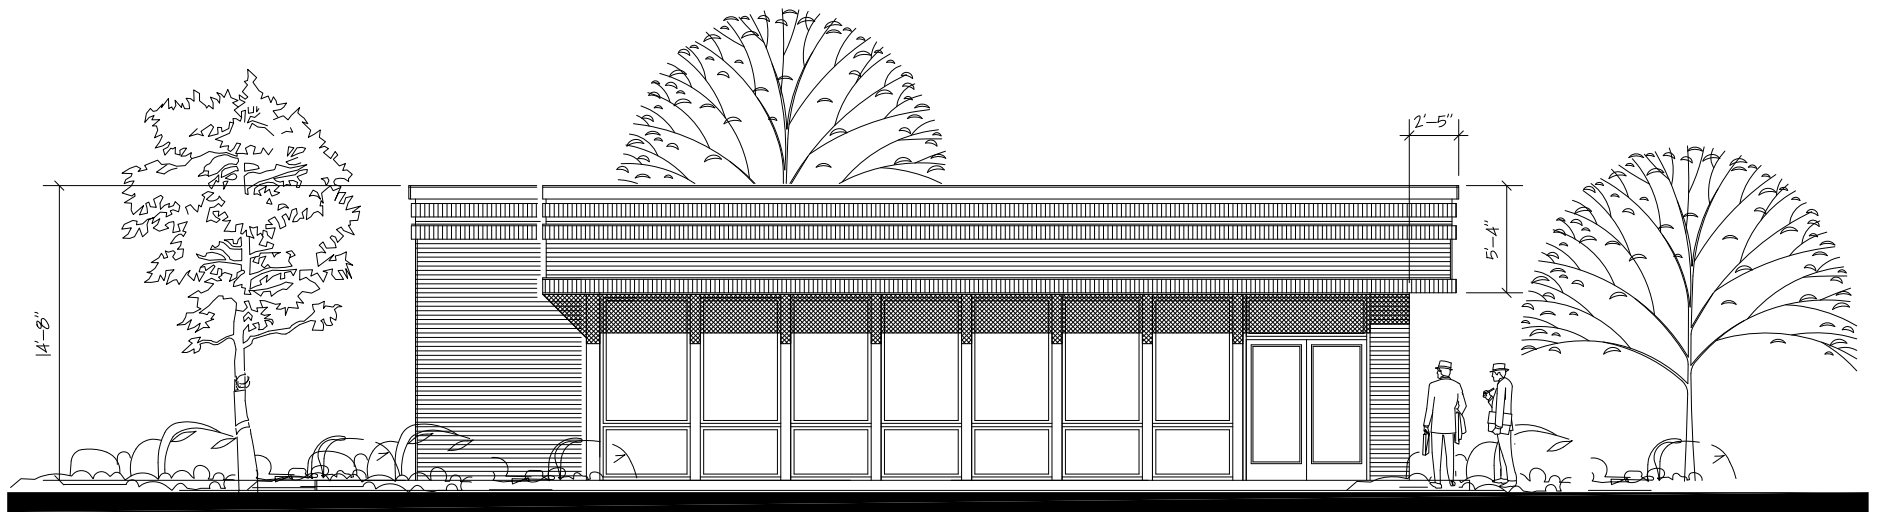

ELEVATION 'B'

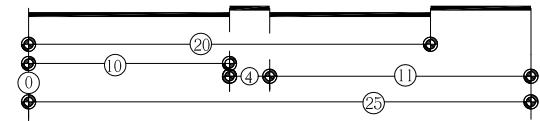


CHEROKEE BLVD.

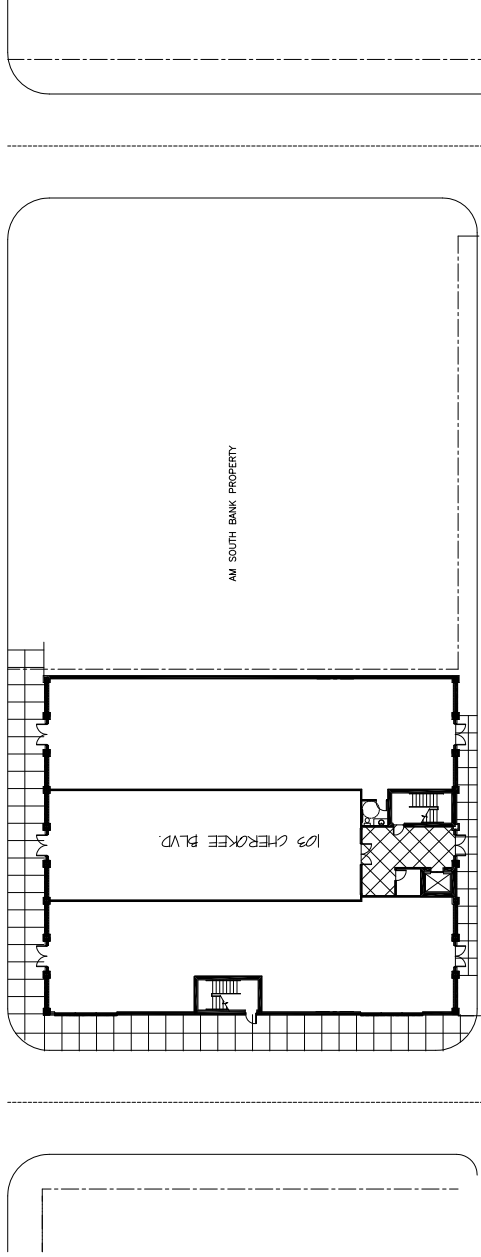


103 CHEROKEE BLVD.

AM SOUTH BANK PROPERTY

EXISTING PARKING LOT (WISE PROPERTIES-TN, LLC)

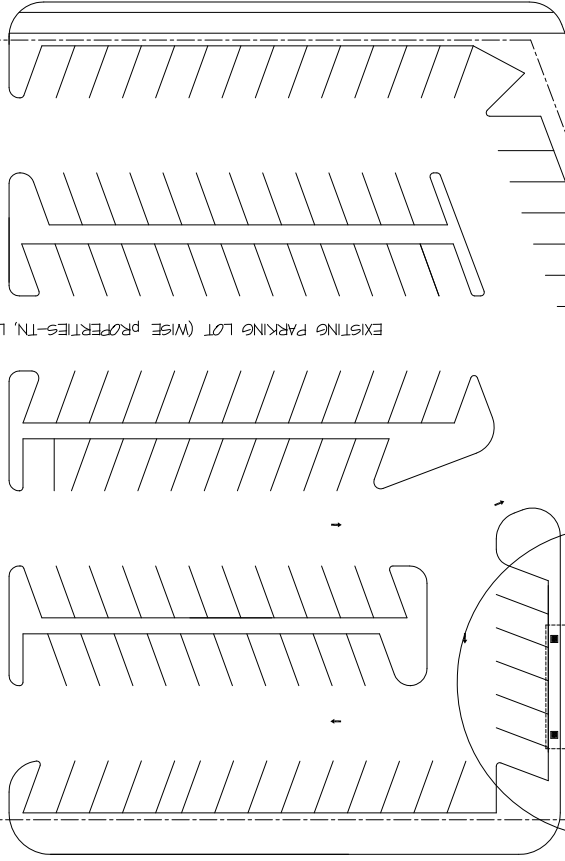

VELMA STREET

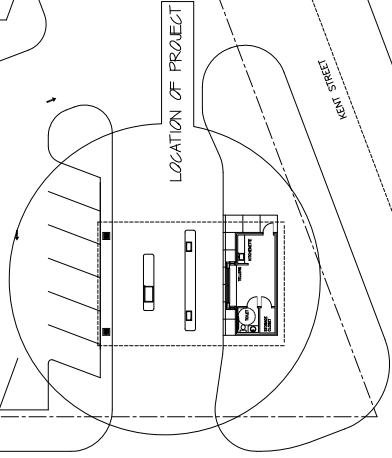

LOCATION OF PROJECT

EXISTING CURB CUT

LADDER

SCHEMATIC SITE PLAN LOCATING  
EXISTING TELLER TO BE RENOVATED