


1,575 SQ.FT.

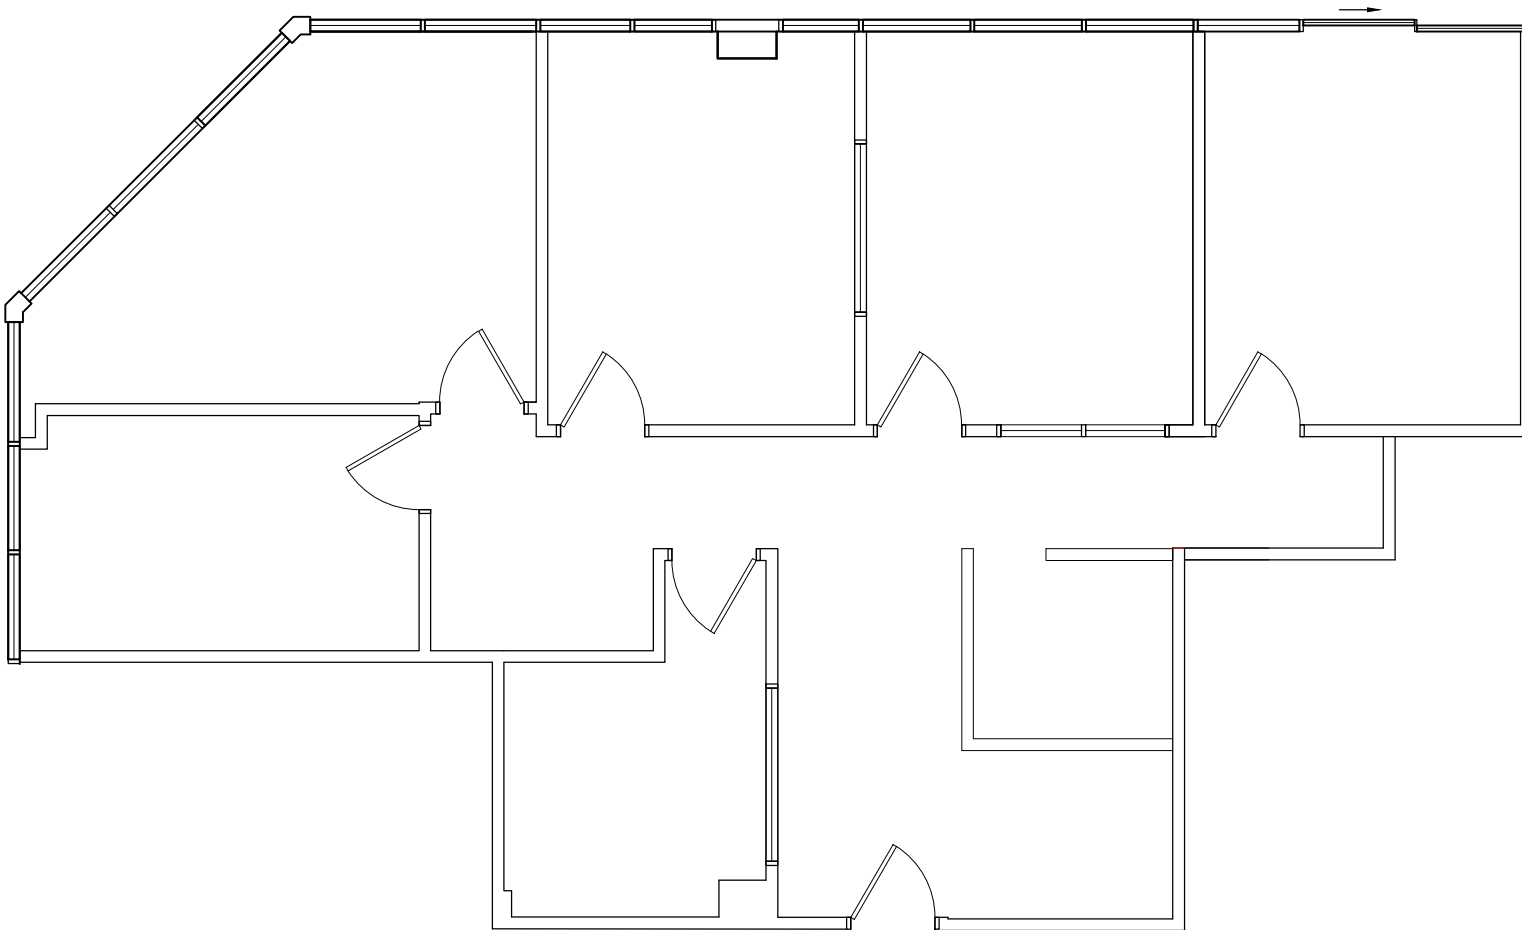

--	--	--	--	--	--	--	--	--	--



Office Layout

05/10/2015	
------------	--

EXECUTIVE OFFICE BUILDING
1503 South Coast Dr. Suite 125
Costa Mesa, CA 92626