




Hawkins View 7250 Hawkins View Drive

Fort Worth, Texas 76132

Property Features

- Built 2009
- 5/1,000 SF Parking
- Immediate Access to Chisolm Trail Parkway & Bryant Irvin Road
- Above Standard Interior Finishes

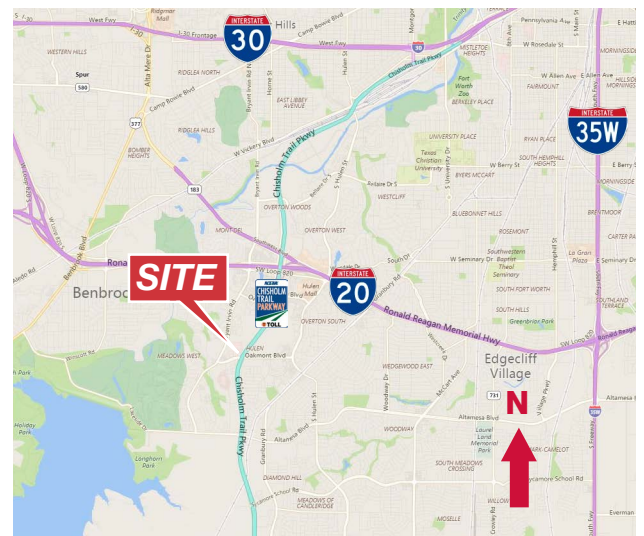

Colt Power, SIOR, CCIM

817 872 3905
cpower@robertlynn.com



THE INFORMATION CONTAINED HEREIN HAS BEEN GIVEN TO US BY THE OWNER OF THE PROPERTY OR OTHER SOURCES WE DEEM RELIABLE. WE HAVE NO REASON TO DOUBT ITS ACCURACY, BUT WE DO NOT GUARANTEE IT. ALL INFORMATION SHOULD BE VERIFIED PRIOR TO PURCHASE OR LEASE.

1200 Summit Avenue Suite 800
Fort Worth, TX 76102
817 855 8333


nairl.com

For Lease

2,661-5,891 SF

Hawkins View

7250 Hawkins View Drive
Fort Worth, Texas 76132

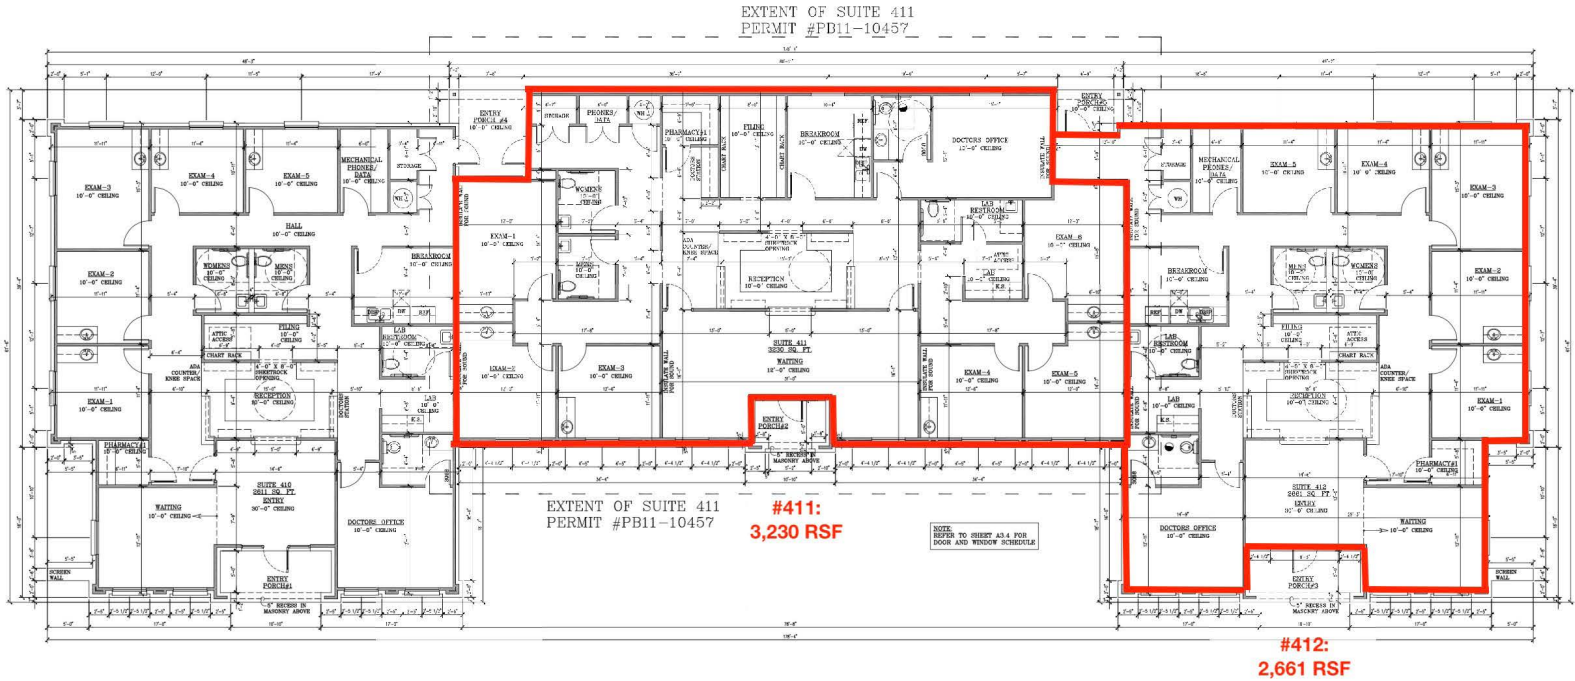

1 FLOOR PLAN 7250 Hawkins View

SCALE: 3/16" = 1'-0"

For Lease

2,661-5,891 SF

Hawkins View
7250 Hawkins View Drive
Fort Worth, Texas 76132

