

Executive Office Suites

FOR LEASE

±270 - 391 Sq. Ft.

North Scottsdale | The Citadel

8700 E Pinnacle Peak Road | Scottsdale, Arizona 85255



- Beautiful North Scottsdale location
- Common area conference room and kitchenette
- Covered parking available



E Pinnacle Peak Rd

N Pima Rd

For further property information or to schedule a tour please contact:



John Quatrini
Associate Broker
C 602.859.0506
O 480.443.3992

john@shellcommercial.com



Suzanne Enright
Senior Associate
C 602.471.2981
O 480.443.3992

suzanne@shellcommercial.com



SHELL
Commercial Investment Real Estate

Serving Scottsdale Airpark & Greater Phoenix

480.443.3992 shellcommercial.com



16410 N 91st Street | Suite 112 | Scottsdale, Arizona 85260

The above is subject to prior sales and leasing. This information has been secured from sources we believe to be reliable, but we make no representation or warranties, expressed or implied as to the accuracy of this information.

8700 E Pinnacle Peak Road | Scottsdale, AZ 85255



Warm, Welcoming Lobby with Common Area Conference Room




Suite 111

Common Area Kitchen



8700 E Pinnacle Peak Road | Scottsdale, Arizona 85260

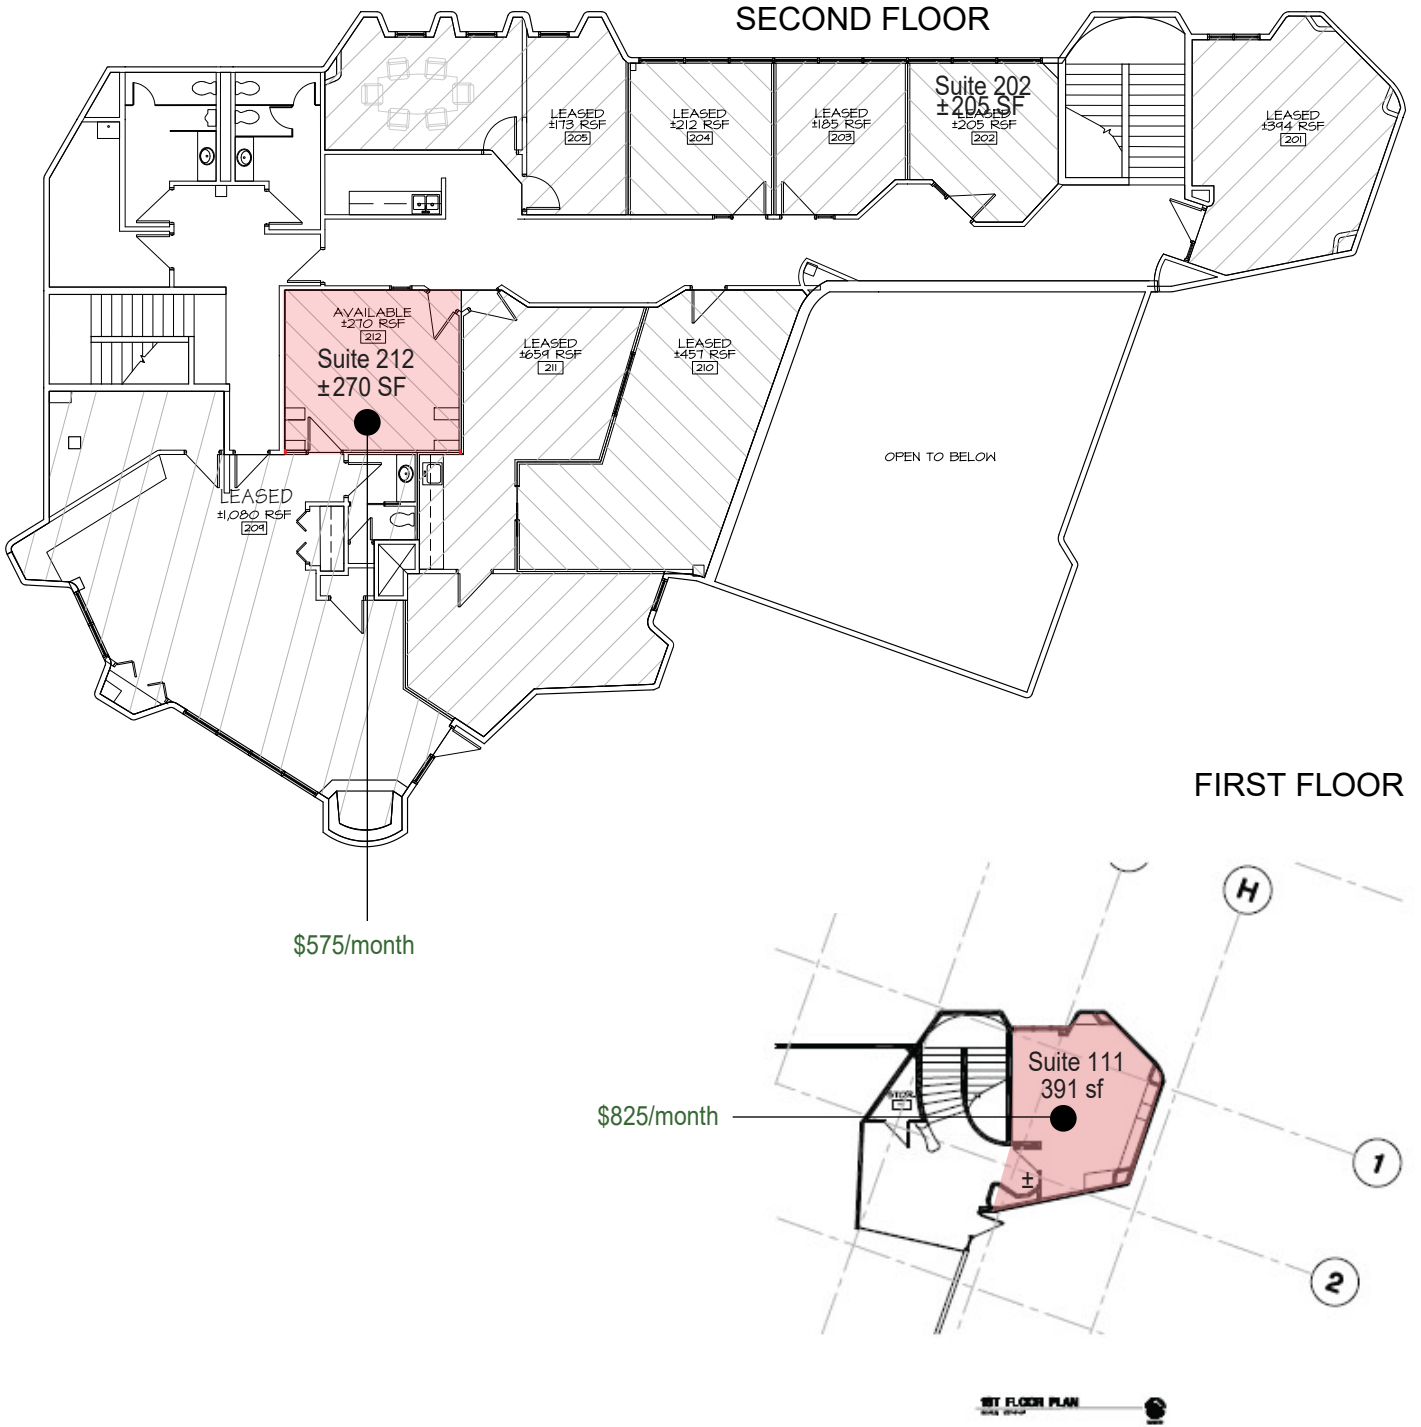

NOT TO SCALE

All information furnished regarding property for sale, rental or financing is from sources deemed reliable, but no warranty or representation is made to the accuracy thereof and same is submitted to errors, omissions, change of price, rental or other conditions, prior to sale, lease or financing or withdrawal without notice. No liability of any kind is to be imposed on the broker herein. This information has been secured from sources deemed reliable, however, we make no warranties as to its accuracy.

8700 E Pinnacle Peak Road | Scottsdale, Arizona 85260

