



Retail Property For Lease

South Tampa Retail For Lease

3405 S Dale Mabry Hwy, Tampa, FL 33629

For More Information:

813-254-6756 | EXT 1

Michael Braccia, P.A. | mike@baystreetcommercial.com

Scott Shimberg | scott@baystreetcommercial.com





South Tampa Retail For Lease

3405 S Dale Mabry Hwy, Tampa, FL 33629

Executive Summary



OFFERING SUMMARY

Available SF:	750 - 4,200 SF
Lease Rate:	\$30.00 SF/yr (NNN)
Lot Size:	28,200 SF
Year Built:	1948
Building Size:	9,060 SF
Renovated:	2019
Zoning:	CG - General Commercial
Market:	Tampa-St. Petersburg-Clearwater
Submarket:	S. Tampa
Traffic Count:	34,000

PROPERTY OVERVIEW

Highly-visible retail space available for lease in the heart of South Tampa on South Dale Mabry Highway. The property has recently received a complete makeover and exterior renovation including the addition of parking to the rear of the structure, bringing the total parking of 45 spaces and a ratio of (4.97 per 1000 SF). This is now one of the more attractive projects on the busy South Tampa / Dale Mabry corridor with new roof, stucco, architectural upgrades, and awnings. Landlord will provide Tenant Improvement money where needed to qualified tenants for HVAC to code and ADA restrooms. Individual spaces of (2) 750 SF, (1) 860 SF, (1) 1,000 SF and (3) 1,400 SF (1) 1,500 SF are available or can be combined to accommodate users up to 4,200 SF.

Estimated CAM: \$6.00

LOCATION OVERVIEW

Located on South Dale Mabry Highway in the heart of South Tampa, just south of Plant High School, offering easy access to the Selmon Expressway and surrounding areas.

For More Information:

813-254-6756 | EXT 1

Property Webpage: www.properties.baystreetcommercial.com/224949-lease

Michael Braccia, P.A. | mike@baystreetcommercial.com


Scott Shimberg | scott@baystreetcommercial.com



South Tampa Retail For Lease

3405 S Dale Mabry Hwy, Tampa, FL 33629

Lease Spaces

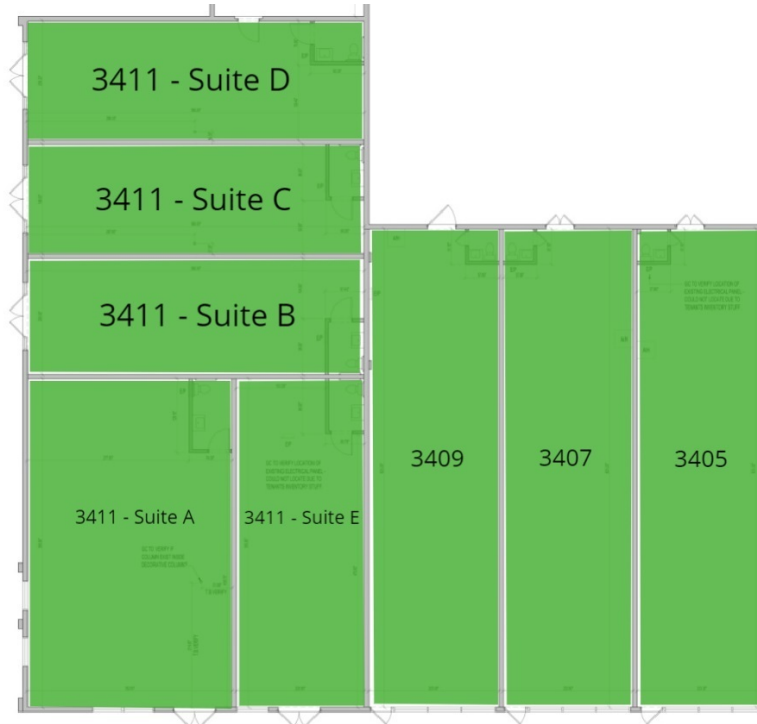

LEASE INFORMATION

Lease Type:	NNN	Lease Term:	Negotiable
Total Space:	750 - 4,200 SF	Lease Rate:	\$30.00 SF/yr

AVAILABLE SPACES

SUITE	TENANT	SIZE (SF)	LEASE TYPE	LEASE RATE	DESCRIPTION
3405 S Dale Mabry Hwy	Available	1,400 - 4,200 SF	NNN	\$30.00 SF/yr	Initial est monthly rent: \$4,536 (includes base rate + CAM + sales tax)
3407 S Dale Mabry Hwy	Available	1,400 - 4,200 SF	NNN	\$30.00 SF/yr	Initial est monthly rent: \$4,536 (includes base rate + CAM + sales tax)
3409 S Dale Mabry Hwy	Available	1,400 - 4,200 SF	NNN	\$30.00 SF/yr	Initial est monthly rent: \$4,536 (includes base rate + CAM + sales tax)
3411 S Dale Mabry Hwy - Suite A	Available	1,500 - 4,200 SF	NNN	\$30.00 SF/yr	Initial est monthly rent: \$4,860 (includes base rate + CAM + sales tax)
3411 S Dale Mabry Hwy - Suite B	Available	750 - 4,200 SF	NNN	\$30.00 SF/yr	Initial est monthly rent: \$2,430 (includes base rate + CAM + sales tax)
3411 S Dale Mabry Hwy - Suite C	Available	750 - 4,200 SF	NNN	\$30.00 SF/yr	Initial est monthly rent: \$2,430 (includes base rate + CAM + sales tax)

For More Information:

813-254-6756 | EXT 1

Property Webpage: www.properties.baystreetcommercial.com/224949-lease

Michael Braccia, P.A. | mike@baystreetcommercial.com

Scott Shimberg | scott@baystreetcommercial.com



South Tampa Retail For Lease

3405 S Dale Mabry Hwy, Tampa, FL 33629

Lease Spaces



SUITE	TENANT	SIZE (SF)	LEASE TYPE	LEASE RATE	DESCRIPTION
3411 S Dale Mabry Hwy - Suite D	Available	860 - 4,200 SF	NNN	\$30.00 SF/yr	Initial est monthly rent: \$2,786 (includes base rate + CAM + sales tax)
3411 S Dale Mabry Hwy - Suite E	Available	1,000 - 4,200 SF	NNN	\$30.00 SF/yr	Initial est monthly rent: \$3,240 (includes base rate + CAM + sales tax)

For More Information:

813-254-6756 | EXT 1

Property Webpage: www.properties.baystreetcommercial.com/224949-lease

Michael Braccia, P.A. | mike@baystreetcommercial.com

Scott Shimberg | scott@baystreetcommercial.com



South Tampa Retail For Lease

3405 S Dale Mabry Hwy, Tampa, FL 33629

Floor Plans



EXISTING FLOOR PLAN
SCALE: 1/4" = 1'-0"

For More Information:

813-254-6756 | EXT 1

Property Webpage: www.properties.baystreetcommercial.com/224949-lease

Michael Braccia, P.A. | mike@baystreetcommercial.com

Scott Shimberg | scott@baystreetcommercial.com



South Tampa Retail For Lease

3405 S Dale Mabry Hwy, Tampa, FL 33629

Additional Photos



Bay Street Commercial | 611 West Bay Street | Tampa, FL 33606 | 813.625.2375 | www.baystreetcommercial.com

6

For More Information:

813-254-6756 | EXT 1

Property Webpage: www.properties.baystreetcommercial.com/224949-lease

Michael Braccia, P.A. | mike@baystreetcommercial.com

Scott Shimberg | scott@baystreetcommercial.com







South Tampa Retail For Lease

3405 S Dale Mabry Hwy, Tampa, FL 33629

Location Maps

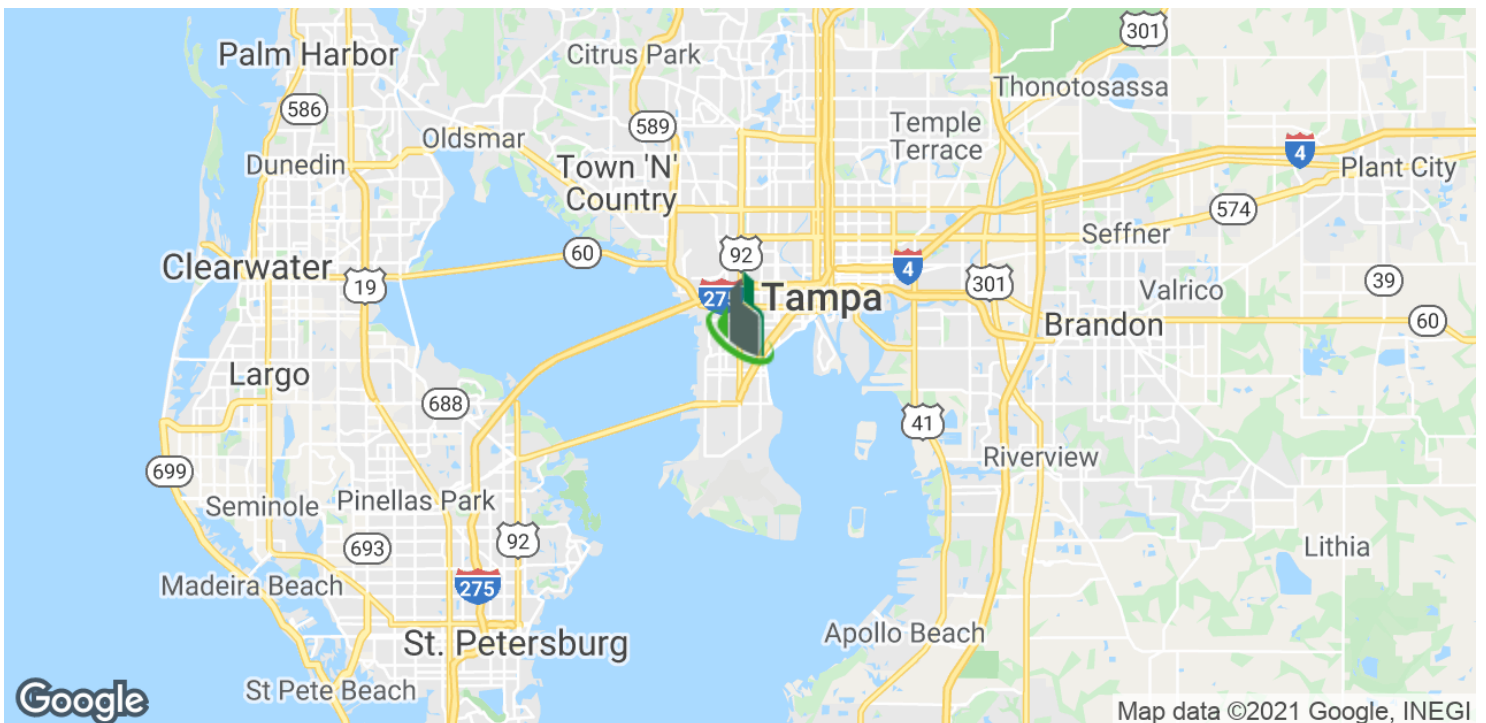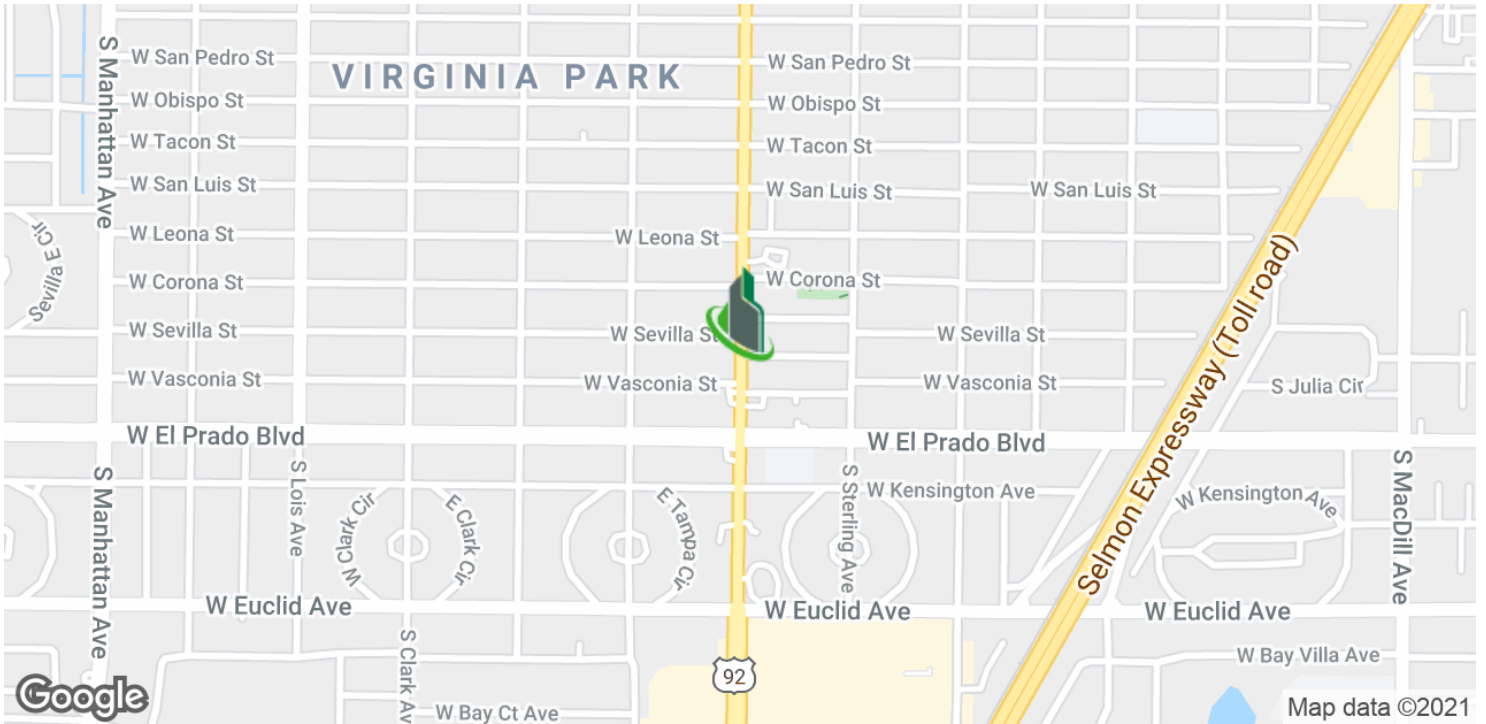

Bay Street Commercial | 611 West Bay Street | Tampa, FL 33606 | 813.625.2375 | www.baystreetcommercial.com

8

For More Information:

813-254-6756 | EXT 1

Property Webpage: www.properties.baystreetcommercial.com/224949-lease

Michael Braccia, P.A. | mike@baystreetcommercial.com

Scott Shimberg | scott@baystreetcommercial.com






South Tampa Retail For Lease

3405 S Dale Mabry Hwy, Tampa, FL 33629

Retailer Map

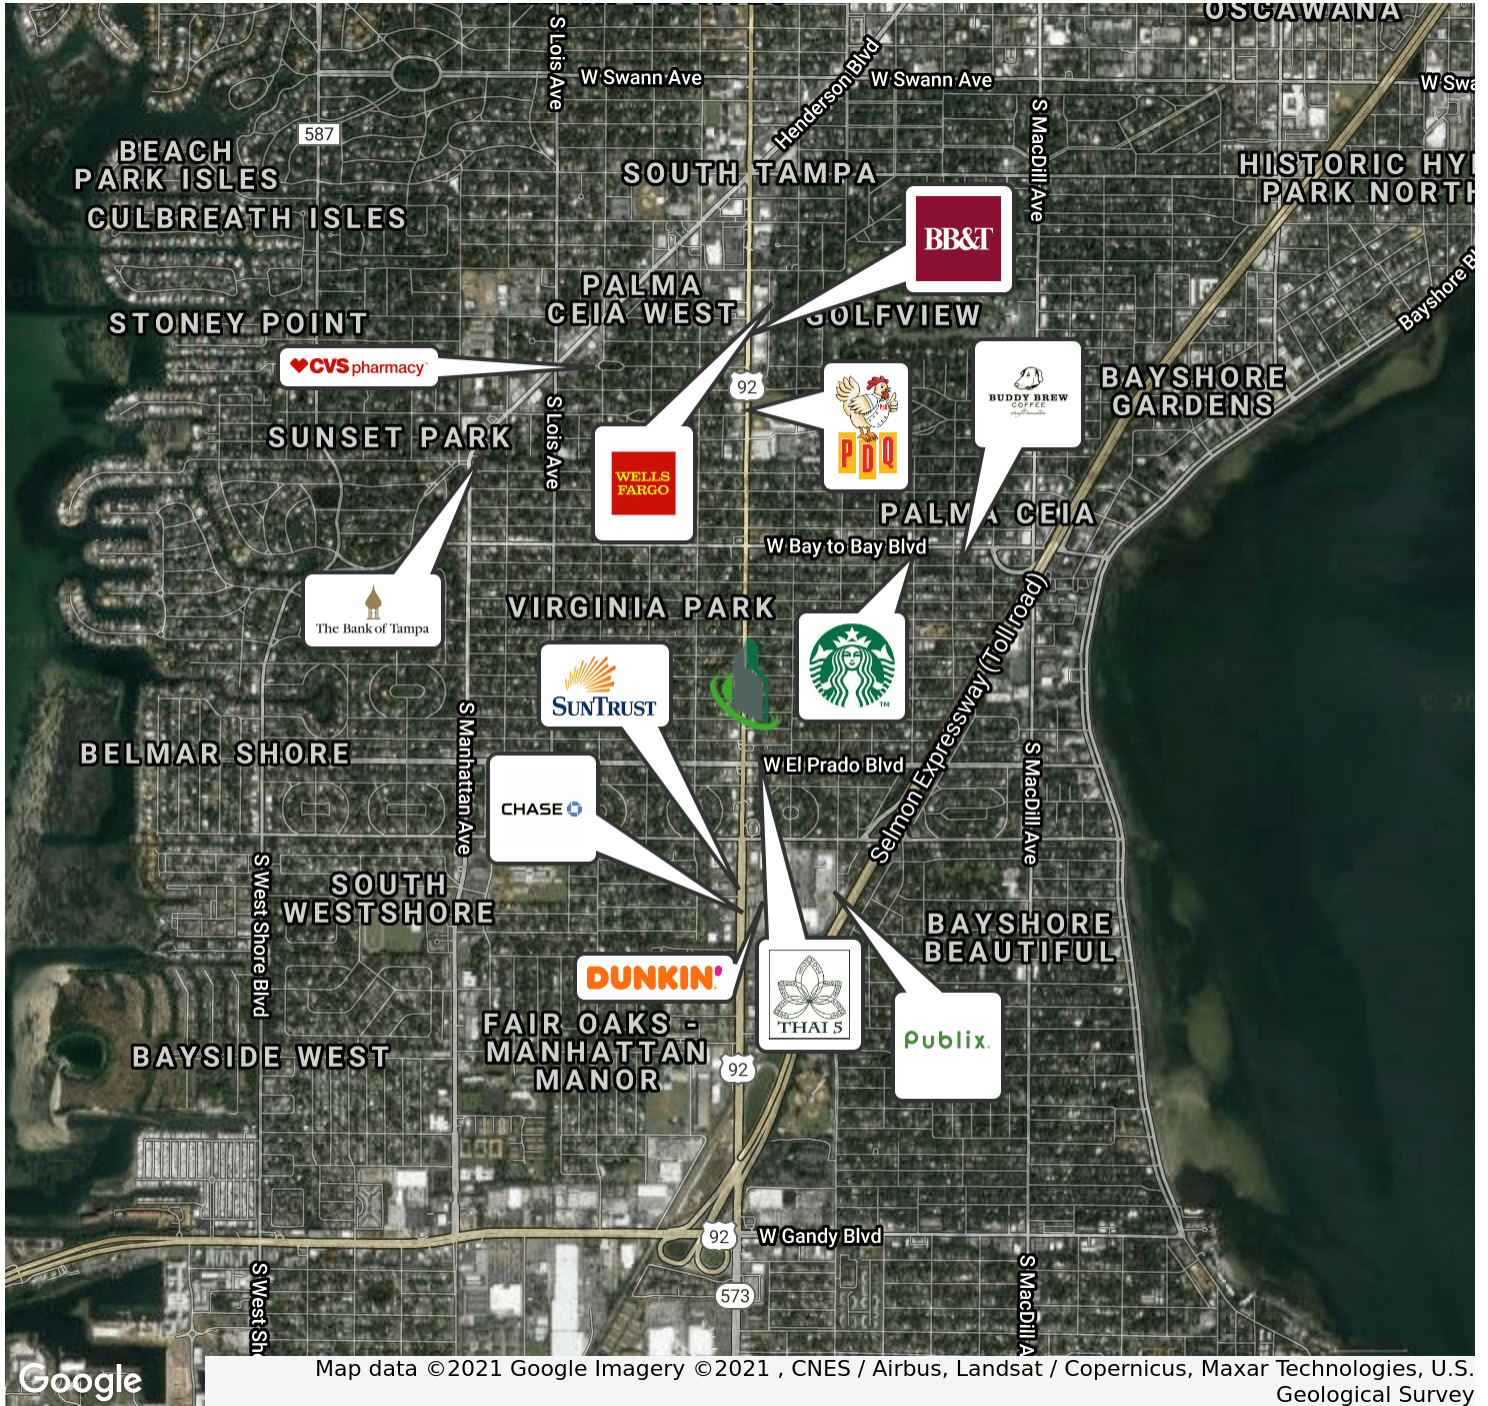

For More Information:

813-254-6756 | EXT 1

Property Webpage: www.properties.baystreetcommercial.com/224949-lease

Michael Braccia, P.A. | mike@baystreetcommercial.com


Scott Shimberg | scott@baystreetcommercial.com



South Tampa Retail For Lease

3405 S Dale Mabry Hwy, Tampa, FL 33629

Demographics Map & Report

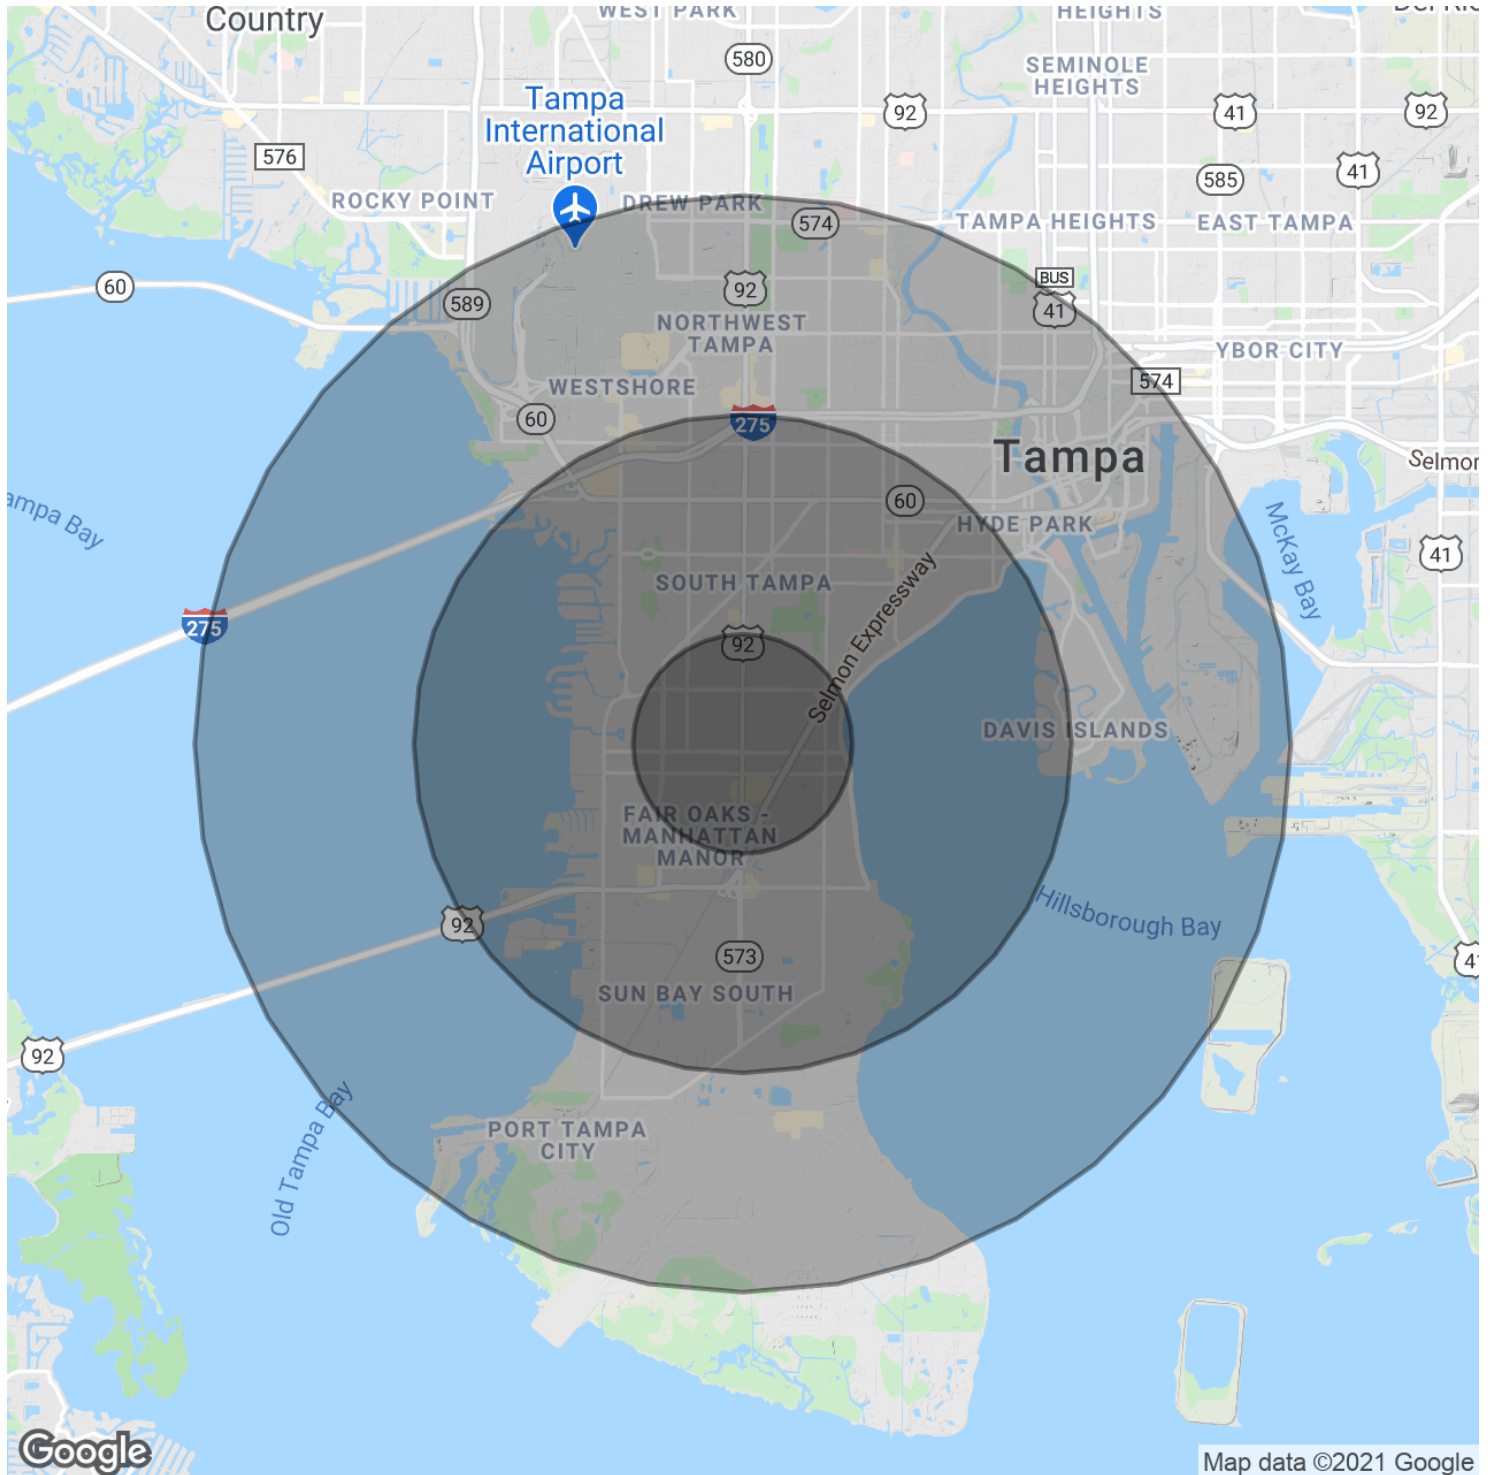

For More Information:

813-254-6756 | EXT 1

Property Webpage: www.properties.baystreetcommercial.com/224949-lease

Michael Braccia, P.A. | mike@baystreetcommercial.com

Scott Shimberg | scott@baystreetcommercial.com



South Tampa Retail For Lease

3405 S Dale Mabry Hwy, Tampa, FL 33629

Demographics Map & Report

POPULATION

	1 MILE	3 MILES	5 MILES
Total Population	15,588	85,416	143,351
Average age	40.6	40.2	38.2
Average age (Male)	40.2	38.9	36.8
Average age (Female)	40.8	41.5	39.5

HOUSEHOLDS & INCOME

	1 MILE	3 MILES	5 MILES
Total households	7,006	39,623	64,430
# of persons per HH	2.2	2.2	2.2
Average HH income	\$107,679	\$92,979	\$85,169
Average house value	\$434,508	\$407,556	\$398,884

ETHNICITY (%)

	1 MILE	3 MILES	5 MILES
Hispanic	11.1%	14.7%	19.5%

RACE

	1 MILE	3 MILES	5 MILES
Total Population - White	14,249	73,614	110,575
% White	91.4%	86.2%	77.1%
Total Population - Black	392	5,511	21,372
% Black	2.5%	6.5%	14.9%
Total Population - Asian	401	3,282	4,989
% Asian	2.6%	3.8%	3.5%
Total Population - Hawaiian	33	101	147
% Hawaiian	0.2%	0.1%	0.1%
Total Population - American Indian	2	177	812
% American Indian	0.0%	0.2%	0.6%
Total Population - Other	251	1,060	2,763
% Other	1.6%	1.2%	1.9%

TRAFFIC COUNTS

S Dale Mabry Hwy & W El Prado Blvd 34,000/day

** Demographic data derived from 2010 US Census*

For More Information:

813-254-6756 | EXT 1

Property Webpage: www.properties.baystreetcommercial.com/224949-lease

Michael Braccia, P.A. | mike@baystreetcommercial.com

Scott Shimberg | scott@baystreetcommercial.com