

**Watterson City
Office Park**

1930 Bishop Lane
Suite 407
Louisville, KY 40218

APPROVAL
SIGNATURE:

CLIENT: WATTERSON TOWER

PROJECT: FLOOR 1

CLIENT
PROJECT NO.:

DRAWING TITLE: SUITE LOCATION

MODEL NO.:


SCALE: NTS

DRAWN BY: K. HART

DATE:


REVISIONS

REV. #	REVISED BY	DATE

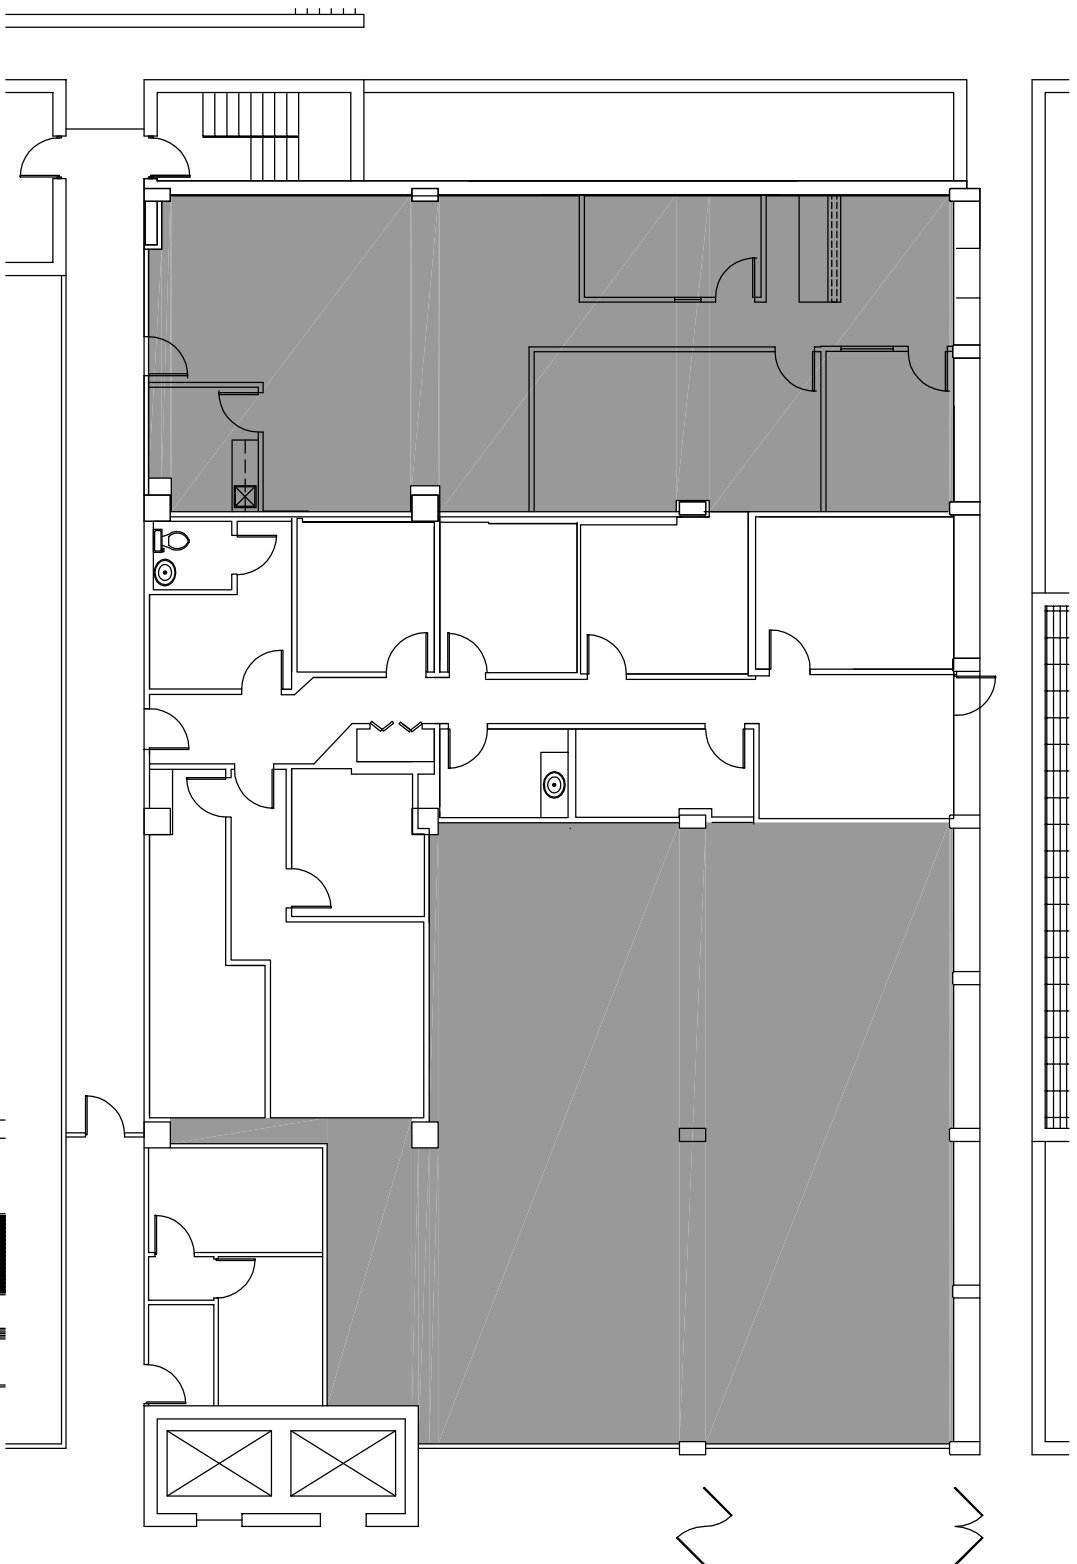

WATTERSON TOWER - 130

N.T.S

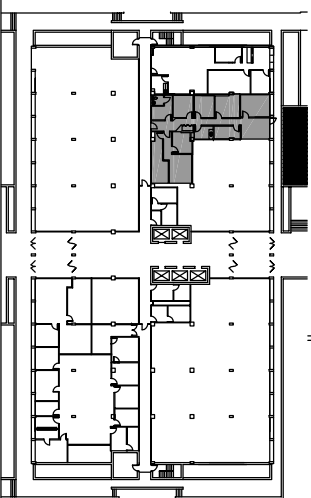

SHEET:

1 of 1