


This drawing is confidential property of this company and must not be used except in connection with our work. All rights of design and invention are reserved.

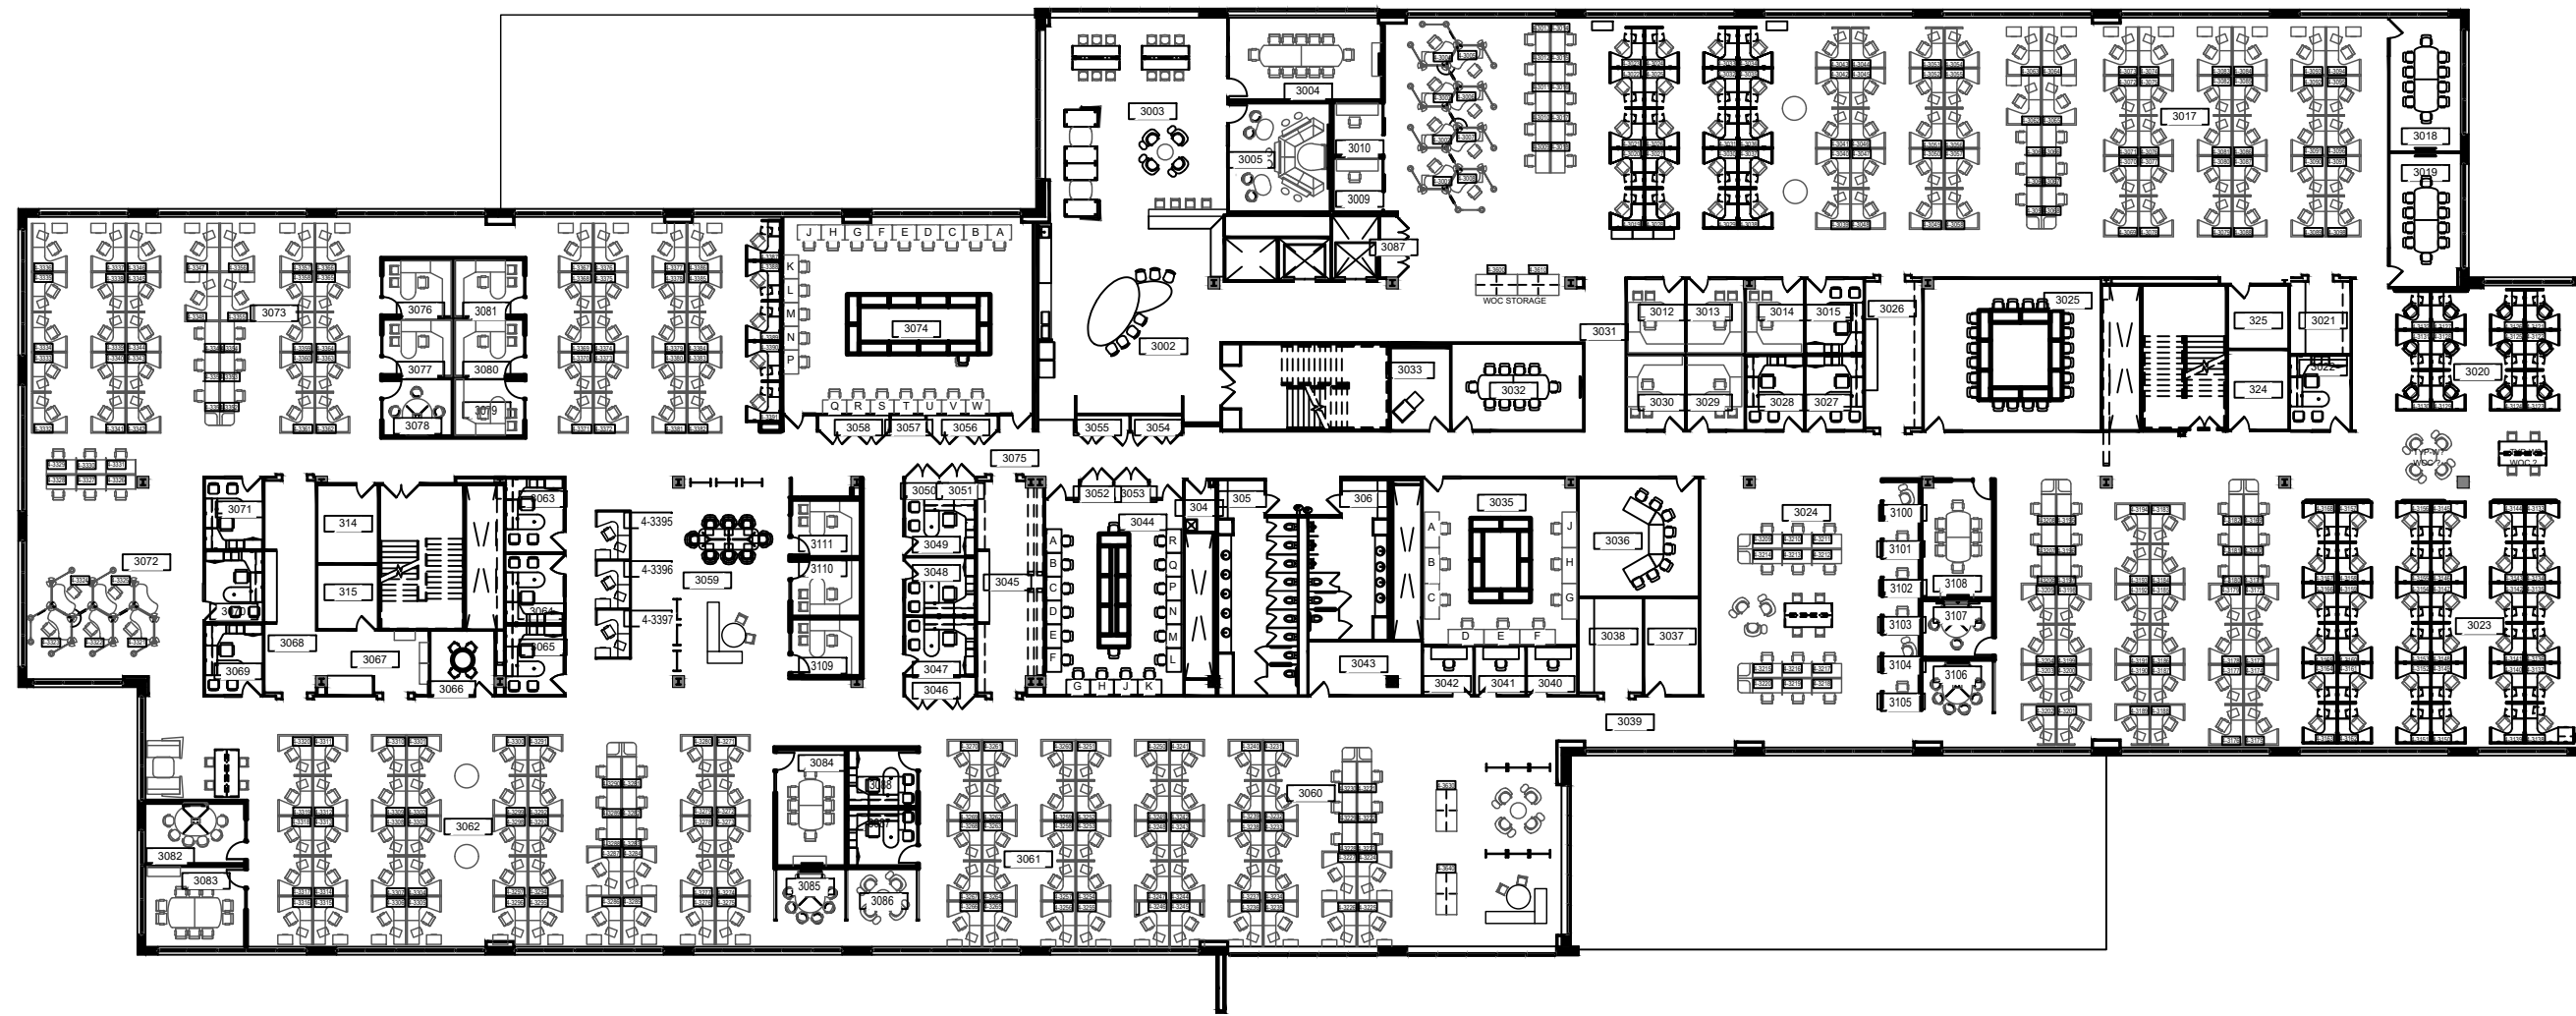

3rd FLOOR

VENDOR INFORMATION	
VENDOR NAME:	NELSON
DATE:	---
PROJECT #:	---

ST LOUIS-MO (HQ4-03)	
(HQ4) ADMINISTRATIVE BUILDING	
8640 EVANS ST. LOUIS, MO 63134	

ARCH-FURN PLAN	
AFM REVISION DATE:	BASE REVISION DATE:
05.16.17	05.16.17
AFM DRAWN BY:	BASE DRAWN BY:
TJ/LF/FM	TJ/LF/FM
BUILDING ID: STL-B4-03	
DRAWING SCALE:	SHEET #:
N.T.S.	A-03