

Sheet 34

RADE



TYPICAL SECTION

NOT TO SCALE

EXHIBIT "A"

Plan Of

BRANCH VILLAGE PROFESSIONAL BUILDING

A CONDOMINIUM

North Smithfield, Rhode Island

May, 1986


esne

Scale : 1 Inch Equals 100 Feet


NATIONAL
Engineers-Land Surveyors, Inc.

401/703-7779

601 Green Road, P.O. Box 948 F
North Smithfield, RI 02886

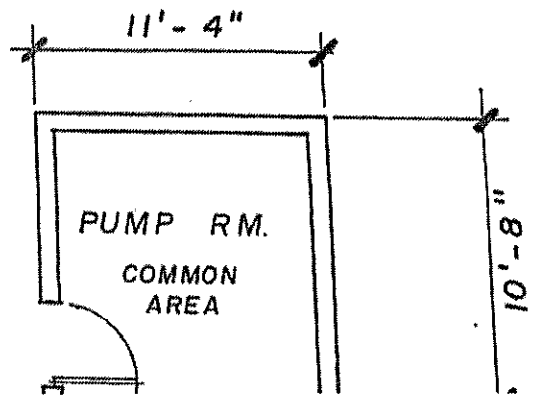

Shelf
34

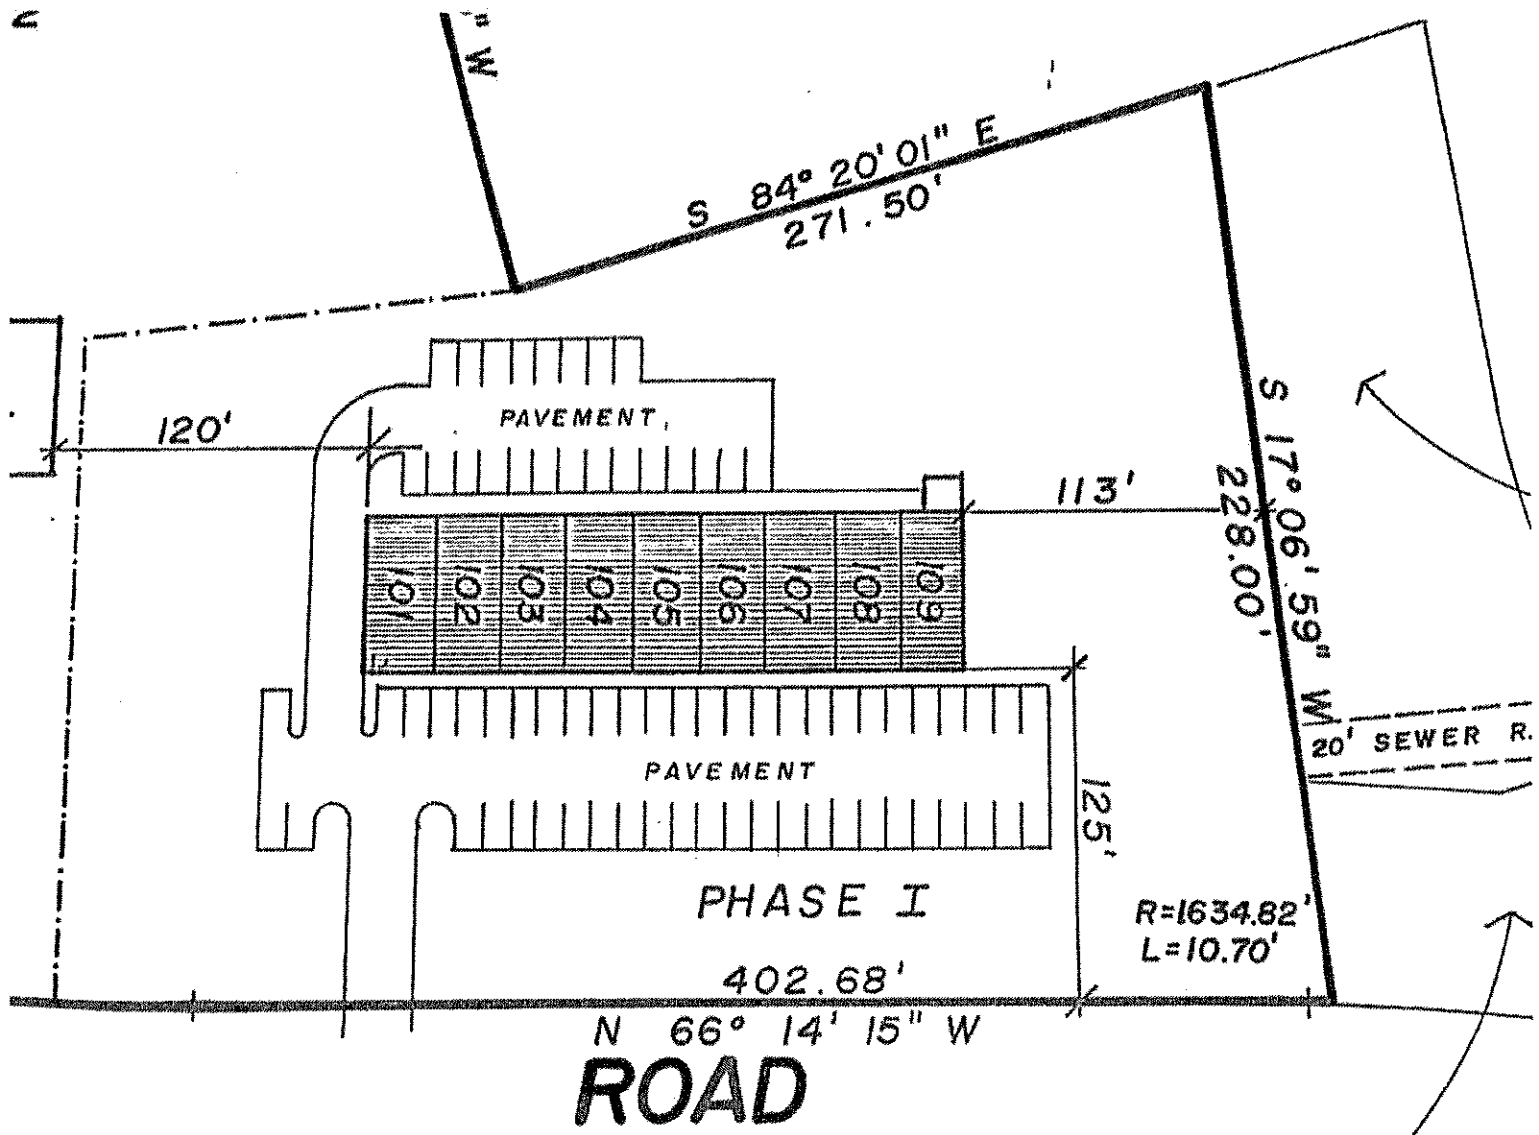

PLAT 6 LOT 301
 Mary Ann Charette

3 NO. 1
 FOR ELEV. 278.00 M.S.L.
 '8" = 1'-0"

Shelf
 34

