

264 – 288 NORTH IRONWOOD DRIVE APACHE JUNCTION, ARIZONA 85120

OFFICE SUITES FOR LEASE – \$14.00 MG



- Building ± 13,933 SF
- Parking Ratio 5/1,000 SF
- Zoning Office
- Multi Tenant
- 200 FT Frontage
- Parcel 101-02-069C

Rex Griswold
M 480.244.7222
rgriswold@cpiaz.com

Andy Jaffe
D 480.214.1132
M 602.330.8777
ajaffe@cpiaz.com



COMMERCIAL PROPERTIES INC.


Locally Owned. Globally Connected. 

TEMPE: 2323 W. University Drive, Tempe, AZ 85281 | 480.966.2301
SCOTTSDALE: 7025 N. Scottsdale Rd., Suite 220, Scottsdale, AZ 85253 | www.cpiaz.com


The information contained herein has been obtained from various sources. We have no reason to doubt its accuracy; however, J & J Commercial Properties, Inc. has not verified such information and makes no guarantee, warranty or representation about such information. The prospective buyer or lessee should independently verify all dimensions, specifications, floor plans, and all information prior to the lease or purchase of the property. All offerings are subject to price change, prior sale, lease, or withdrawal from the market without prior notice. Effective: 07 02 18

264 – 288 NORTH IRONWOOD DRIVE APACHE JUNCTION, ARIZONA 85120

OFFICE SUITES FOR LEASE – \$14.00 MG

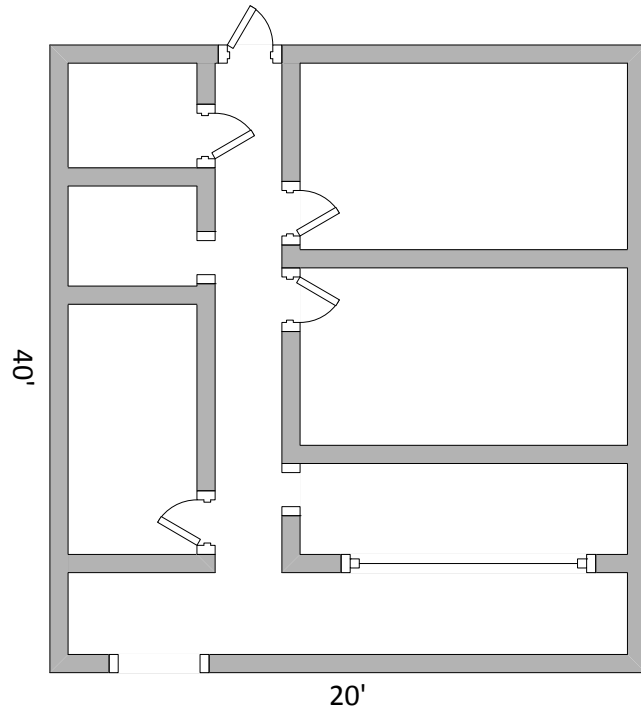

Suite 101

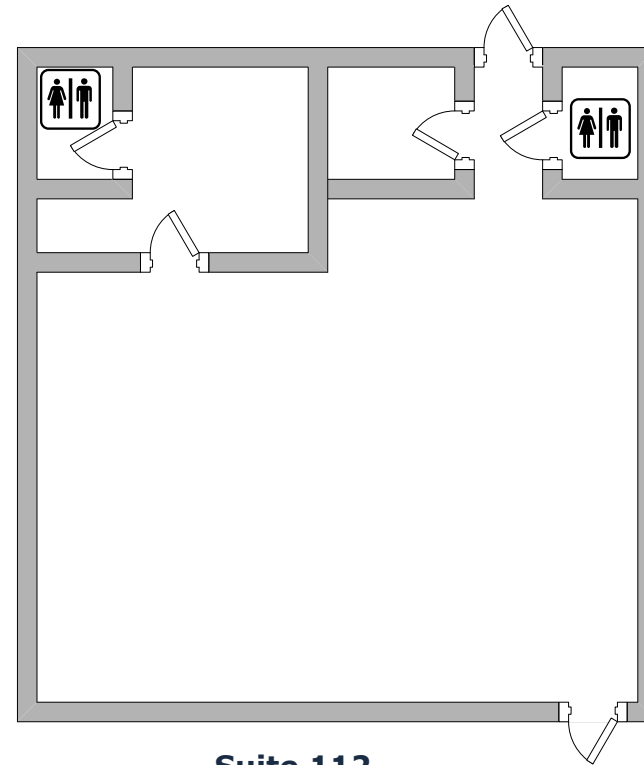

Suite 112

Suite 101 ± 800 SF New carpet & paint / No signage cost
4 Offices, 1 Conference Room, Restroom, Break Room, Reception, AC

Suite 112 ± 1,600 SF Shell, open showroom w/former physical therapist
Build to Suit, AC

Floor plans not to scale



COMMERCIAL PROPERTIES INC.

Locally Owned. Globally Connected. 


TEMPE: 2323 W. University Drive, Tempe, AZ 85281 | 480.966.2301
SCOTTSDALE: 7025 N. Scottsdale Rd., Suite 220, Scottsdale, AZ 85253 | www.cpi.az.com

The information contained herein has been obtained from various sources. We have no reason to doubt its accuracy; however, J & J Commercial Properties, Inc. has not verified such information and makes no guarantee, warranty or representation about such information. The prospective buyer or lessee should independently verify all dimensions, specifications, floor plans, and all information prior to the lease or purchase of the property. All offerings are subject to price change, prior sale, lease, or withdrawal from the market without prior notice.

Effective: 07 02 18

264 – 288 NORTH IRONWOOD DRIVE APACHE JUNCTION, ARIZONA 85120

OFFICE SUITES FOR LEASE – \$14.00 MG

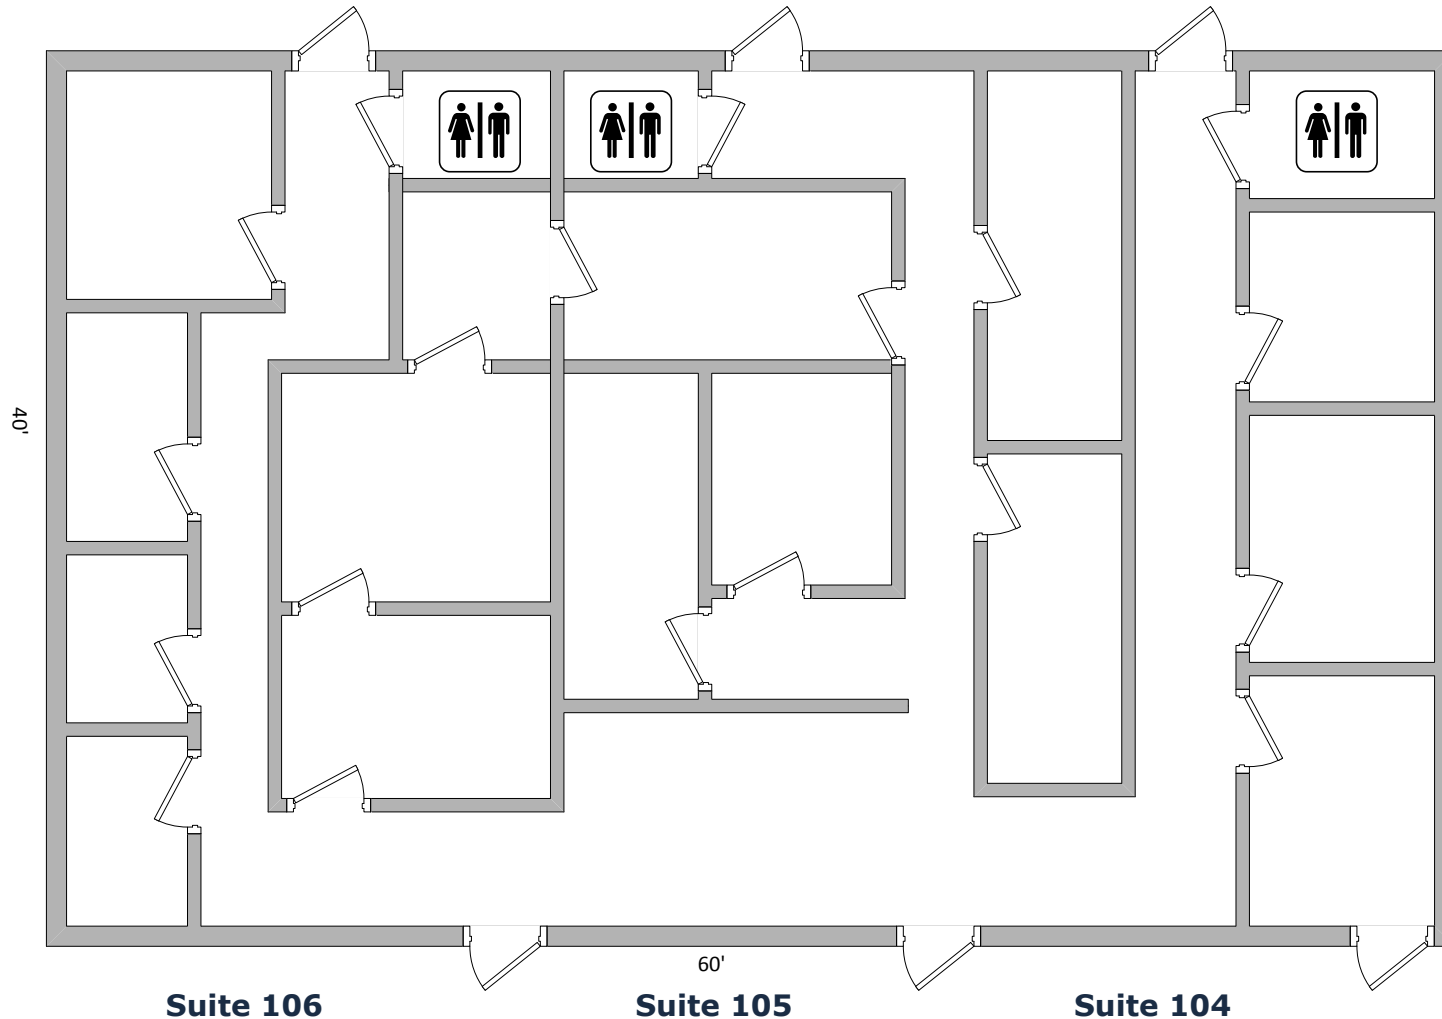

Floor plans not to scale

Suite 104/105/106 ± 2,400 SF Former doctor office
8 Offices, Break Room, Reception, 3 Restrooms, AC



COMMERCIAL PROPERTIES INC.

Locally Owned. Globally Connected. 

TEMPE: 2323 W. University Drive, Tempe, AZ 85281 | 480.966.2301
SCOTTSDALE: 7025 N. Scottsdale Rd., Suite 220, Scottsdale, AZ 85253 | www.cpiaz.com

The information contained herein has been obtained from various sources. We have no reason to doubt its accuracy; however, J & J Commercial Properties, Inc. has not verified such information and makes no guarantee, warranty or representation about such information. The prospective buyer or lessee should independently verify all dimensions, specifications, floor plans, and all information prior to the lease or purchase of the property. All offerings are subject to price change, prior sale, lease, or withdrawal from the market without prior notice.

Effective: 07 02 18

264 – 288 NORTH IRONWOOD DRIVE APACHE JUNCTION, ARIZONA 85120

OFFICE SUITES FOR LEASE – \$14.00 MG



Exclusive Contacts:

Rex Griswold
M 480.244.7222
rgriswold@cpiaz.com

Andy Jaffe
D 480.214.1132
M 602.330.8777
ajaffe@cpiaz.com



COMMERCIAL PROPERTIES INC.

Locally Owned. Globally Connected. CORPAC International

TEMPE: 2323 W. University Drive, Tempe, AZ 85281 | 480.966.2301
SCOTTSDALE: 7025 N. Scottsdale Rd., Suite 220, Scottsdale, AZ 85253 | www.cpiaz.com

The information contained herein has been obtained from various sources. We have no reason to doubt its accuracy; however, J & J Commercial Properties, Inc. has not verified such information and makes no guarantee, warranty or representation about such information. The prospective buyer or lessee should independently verify all dimensions, specifications, floor plans, and all information prior to the lease or purchase of the property. All offerings are subject to price change, prior sale, lease, or withdrawal from the market without prior notice.

Effective: 07 02 18