

FOR LEASE

# WAREHOUSE / INDUSTRIAL

± 45,945 SQ. FT.

**12160 ROJAS DRIVE, SUITE E**

El Paso, Texas 79936



## PROPERTY OVERVIEW

This building is located in the Vista del Sol Industrial Park with easy access to Loop 375 and Interstate 10. With an abundant nearby labor force, rear loading warehouse and overflow trailer parking available, this facility is excellent for a warehouse / industrial user.

<b>Available Space:</b>	± 45,945 sq. ft.
<b>Office Area:</b>	± 1,592 sq. ft.
<b>Dock Doors:</b>	12 dock high
<b>Clear Height:</b>	± 21' average nominal clear
<b>Fire Protection System:</b>	Class IV
<b>Truck Court Depth:</b>	± 185' (shared)
<b>Parking:</b>	120 spaces (entire building)
<b>Column Spacing:</b>	± 33' x 50'
<b>Construction:</b>	Concrete tilt-wall
<b>Year Built:</b>	1989



## CONTACT US

### **WILLIAM CAPARIS, SIOR**

First Vice President  
+1 915 313 8804  
bill.caparis@cbre.com

### **ARTURO DE LA MORA**

Senior Associate  
+1 915 313 8811  
arturo.delamora@cbre.com

[www.cbre.com/elpaso](http://www.cbre.com/elpaso)



FOR LEASE  
**WAREHOUSE / INDUSTRIAL**

± 45,945 SQ. FT.  
**12160 ROJAS DRIVE**  
El Paso, Texas 79936



**AERIAL VIEW & MAP LOCATION**



**CONTACT US**

**WILLIAM CAPARIS, SIOR**  
First Vice President  
+1 915 313 8804  
bill.caparis@cbre.com

**ARTURO DE LA MORA**  
Senior Associate  
+1 915 313 8811  
arturo.delamora@cbre.com

[www.cbre.com/elpaso](http://www.cbre.com/elpaso)




# FOR LEASE WAREHOUSE / INDUSTRIAL

± 45,945 SQ. FT.  
12160 ROJAS DRIVE  
El Paso, Texas 79936



## FLOOR PLAN

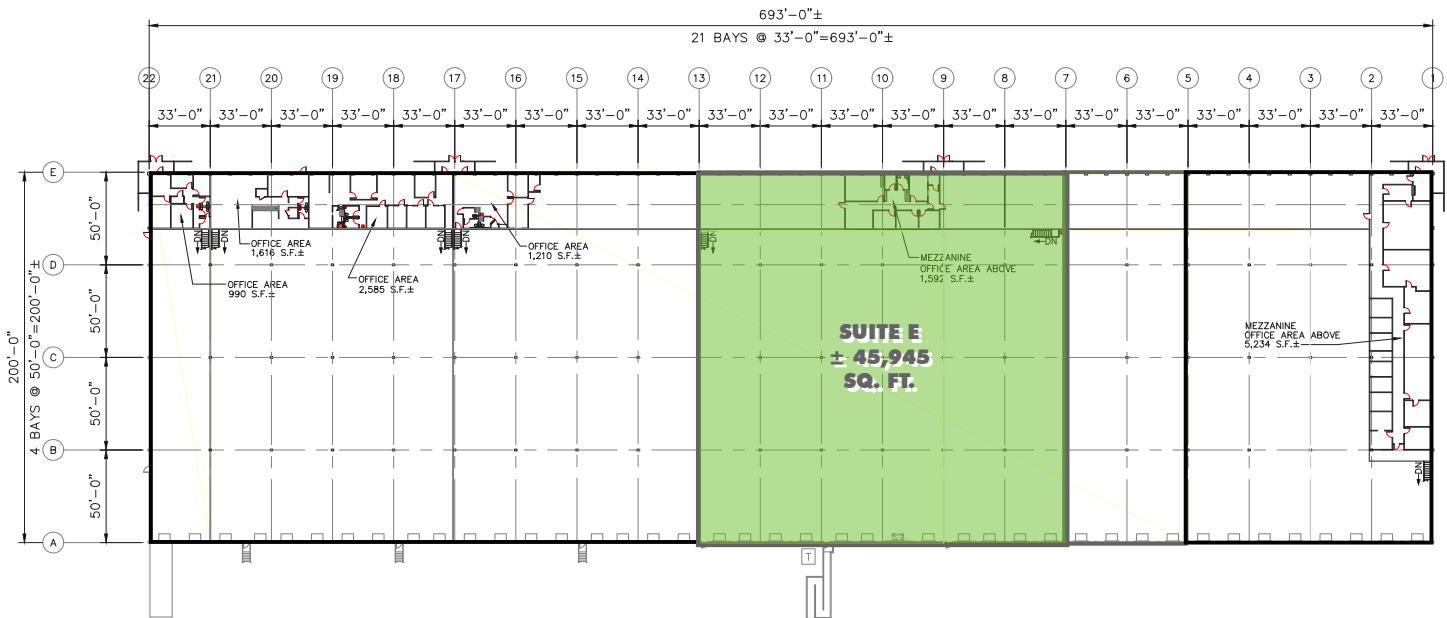

**FLOOR PLAN for 12160 ROJAS DRIVE**

SCALE: 1" = 50'

5/5/17



## CONTACT US

### WILLIAM CAPARIS, SIOR

First Vice President  
+1 915 313 8804  
bill.caparis@cbre.com

### ARTURO DE LA MORA

Senior Associate  
+1 915 313 8811  
arturo.delamora@cbre.com

© 2019 CBRE, Inc. All rights reserved. This information has been obtained from sources believed reliable, but has not been verified for accuracy or completeness. You should conduct a careful, independent investigation of the property and verify all information. Any reliance on this information is solely at your own risk.

CBRE and the CBRE logo are service marks of CBRE, Inc. All other marks displayed on this document are the property of their respective owners, and the use of such logos does not imply any affiliation with or endorsement of CBRE.

Prior to including any photos in any materials, you must first make sure that CBRE has the right to use such photos from the copyright owner, and determine whether our marketing materials must include a credit to the copyright owner.

[www.cbre.com/elpaso](http://www.cbre.com/elpaso)





# Information About Brokerage Services

Texas law requires all real estate license holders to give the following information about brokerage services to prospective buyers, tenants, sellers and landlords.

11-2-2015



### TYPES OF REAL ESTATE LICENSE HOLDERS:

- A **BROKER** is responsible for all brokerage activities, including acts performed by sales agents sponsored by the broker.
- A **SALES AGENT** must be sponsored by a broker and works with clients on behalf of the broker.

### A BROKER'S MINIMUM DUTIES REQUIRED BY LAW (A client is the person or party that the broker represents):

- Put the interests of the client above all others, including the broker's own interests;
- Inform the client of any material information about the property or transaction received by the broker;
- Answer the client's questions and present any offer to or counter-offer from the client; and
- Treat all parties to a real estate transaction honestly and fairly.

### A LICENSE HOLDER CAN REPRESENT A PARTY IN A REAL ESTATE TRANSACTION:

**AS AGENT FOR OWNER (SELLER/LANDLORD):** The broker becomes the property owner's agent through an agreement with the owner, usually in a written listing to sell or property management agreement. An owner's agent must perform the broker's minimum duties above and must inform the owner of any material information about the property or transaction known by the agent, including information disclosed to the agent or subagent by the buyer or buyer's agent.

**AS AGENT FOR BUYER/TENANT:** The broker becomes the buyer/tenant's agent by agreeing to represent the buyer, usually through a written representation agreement. A buyer's agent must perform the broker's minimum duties above and must inform the buyer of any material information about the property or transaction known by the agent, including information disclosed to the agent by the seller or seller's agent.

**AS AGENT FOR BOTH - INTERMEDIARY:** To act as an intermediary between the parties the broker must first obtain the written agreement of *each party* to the transaction. The written agreement must state who will pay the broker and, in conspicuous bold or underlined print, set forth the broker's obligations as an intermediary. A broker who acts as an intermediary:

- Must treat all parties to the transaction impartially and fairly;
- May, with the parties' written consent, appoint a different license holder associated with the broker to each party (owner and buyer) to communicate with, provide opinions and advice to, and carry out the instructions of each party to the transaction.
- Must not, unless specifically authorized in writing to do so by the party, disclose:
  - o that the owner will accept a price less than the written asking price;
  - o that the buyer/tenant will pay a price greater than the price submitted in a written offer; and
  - o any confidential information or any other information that a party specifically instructs the broker in writing not to disclose, unless required to do so by law.

**AS SUBAGENT:** A license holder acts as a subagent when aiding a buyer in a transaction without an agreement to represent the buyer. A subagent can assist the buyer but does not represent the buyer and must place the interests of the owner first.

### TO AVOID DISPUTES, ALL AGREEMENTS BETWEEN YOU AND A BROKER SHOULD BE IN WRITING AND CLEARLY ESTABLISH:

- The broker's duties and responsibilities to you, and your obligations under the representation agreement.
- Who will pay the broker for services provided to you, when payment will be made and how the payment will be calculated.

**LICENSE HOLDER CONTACT INFORMATION:** This notice is being provided for information purposes. It does not create an obligation for you to use the broker's services. Please acknowledge receipt of this notice below and retain a copy for your records.

<b>CBRE, Inc.</b>	<b>299995</b>		<b>(915) 585-3883</b>
Licensed Broker /Broker Firm Name or Primary Assumed Business Name	License No.	Email	Phone
<b>Michael Caffey</b>	<b>437641</b>		<b>(214) 979-6100</b>
Designated Broker of Firm	License No.	Email	Phone
<b>Scott Senese</b>	<b>404094</b>		<b>(512) 499-4900</b>
Licensed Supervisor of Sales Agent/ Associate	License No.	Email	Phone
Sales Agent/Associate's Name	License No.	Email	Phone

\_\_\_\_\_  
Buyer/Tenant/Seller/Landlord Initials

\_\_\_\_\_  
Date