

SAMTEC

16220 S. La Cañada Drive



Sahuarita Advanced Manufacturing & Technology Center



FOR LEASE
NEW LIGHT INDUSTRIAL/HIGH-TECH MANUFACTURING SPACE

CBRE

PROJECT OVERVIEW

16220 S. La Cañada Drive



SITE PLAN NOT TO SCALE

DESCRIPTION

SAMTEC is an advanced manufacturing/assembly/office facility to be developed in the Town of Sahuarita, Arizona, approximately 20 miles south of Tucson.

LOCATION

The project is located at 16220 S La Canada Drive, Sahuarita, AZ, approximately one quarter mile southwest of the I-19/ Sahuarita Road interchange. Significant roadways are planned from closeby to allow traffic from the US-Mexico border to bypass Tucson, AZ and provide a "short cut" to I-10 Eastbound.

BUILDING SPECIFICATIONS

A single-story concrete structure with steel-framed roof and three (3) loading docks at grade with overhead doors. Internally, clear height is 16' with HVAC distributed throughout the building. Power supply is to be 1156 amp rated 227/480 volt three phase.

SIZE

The design allows for multiple tenants and configurations within the $\pm 32,000$ SF as illustrated later in this brochure.

PARKING


96 spaces, 4 of which are handicap designated. Potential to add an additional 15 spaces for a total of 111.

OWNERSHIP

Town of Sahuarita




SAMTEC
SAHUARITA, ARIZONA

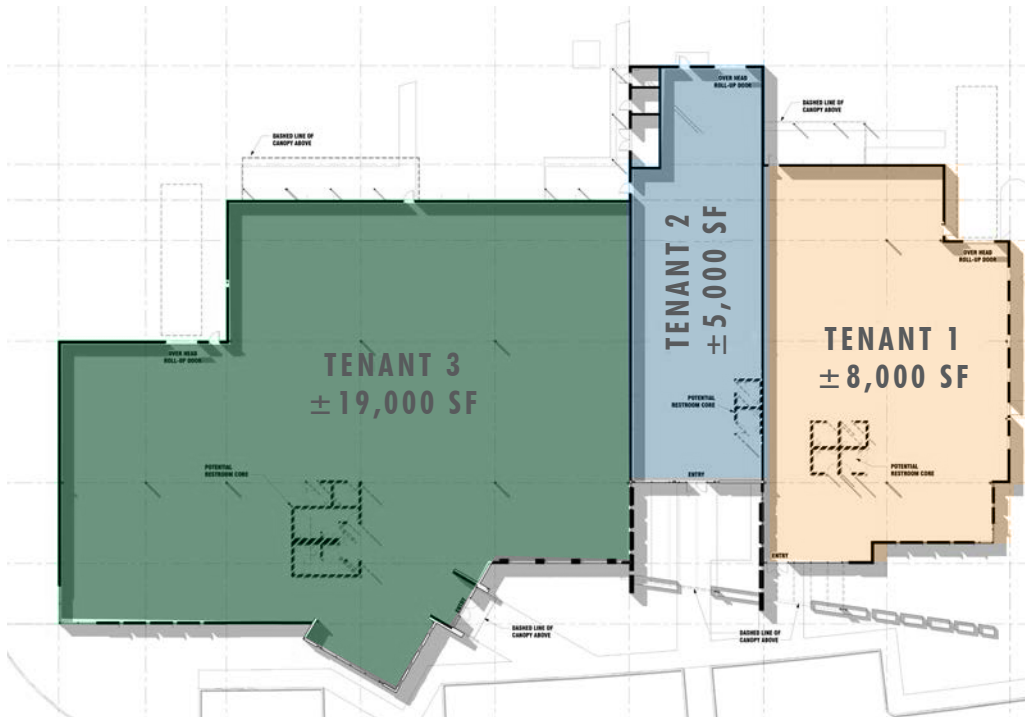

OPTION A

ILLUSTRATIVE OPTIONS -
OTHER CONFIGURATIONS MAY BE POSSIBLE.


OPTION B

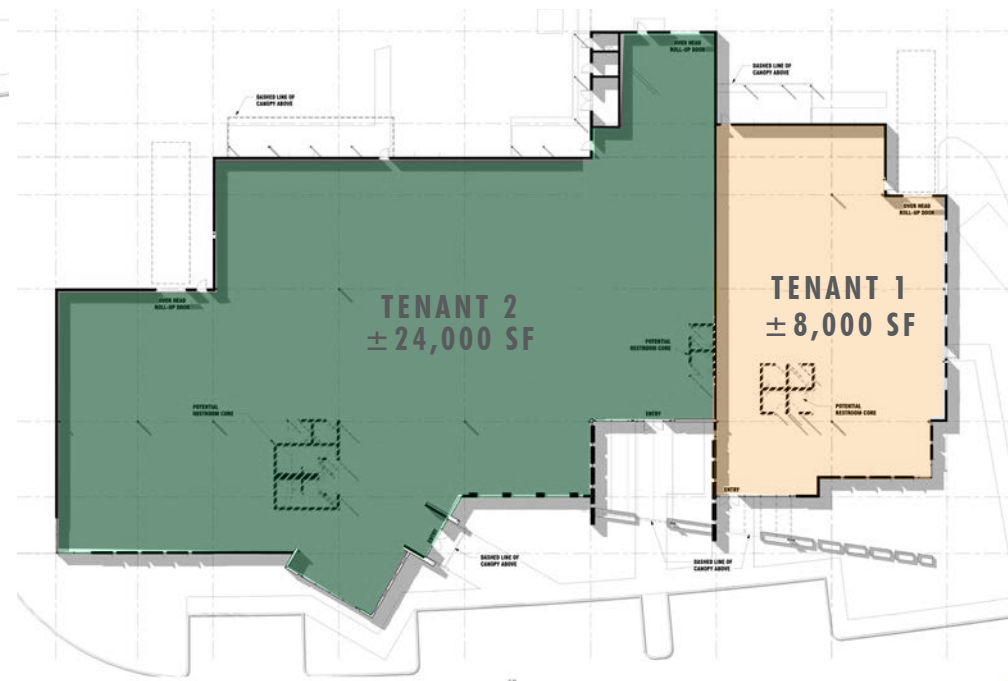

NOT TO SCALE 

ALTERNATIVE CONFIGURATIONS

HYPOTHETICAL LAYOUT

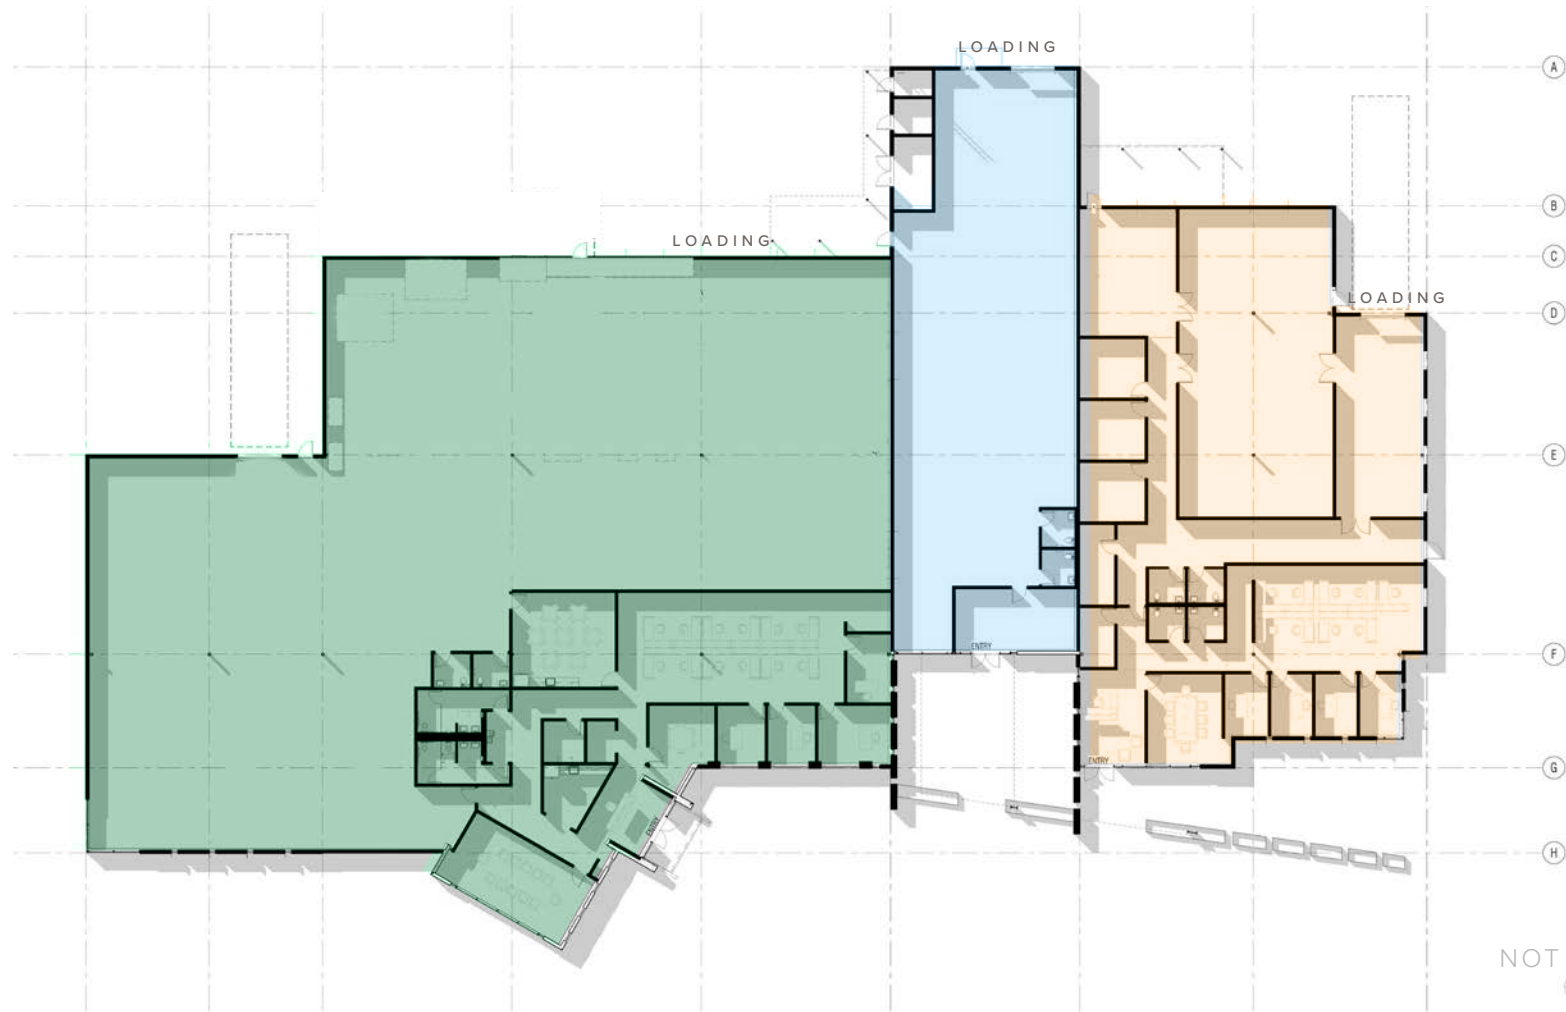

© 2020 CBRE, Inc. All rights reserved. This information has been obtained from sources believed reliable, but has not been verified for accuracy or completeness. Any projections, opinions, or estimates are subject to uncertainty. The information may not represent the current or future performance of the property. You and your advisors should conduct a careful, independent investigation of the property and verify all information. Any reliance on this information is solely at your own risk. CBRE and the CBRE logo are service marks of CBRE, Inc. and/or its affiliated or related companies in the United States and other countries. All other marks displayed on this document are the property of their respective owners. Photos herein are the property of their respective owners and use of these images without the express written consent of the owner is prohibited.

24 min 
**INTERSTATE
 10**

56 min 
**US-MEXICO
 BORDER**

29 min 
**UNIVERSITY OF
 ARIZONA**

27 min 
**DOWNTOWN
 TUCSON**

20 min 
**RAYTHEON
 CAMPUS**

20 min 
**TUCSON INTL.
 AIRPORT**



SAHUARITA, ARIZONA


Incorporated in 1994, Sahuarita is the fifth youngest town in the State of Arizona, just 15 miles south of Tucson.

For more information, please visit www.sahuaritanow.com

SAHUARITA DEMOGRAPHIC PROFILE

Population	29,801
Population (5 year projection)	32,074
Median Age	37
Bachelor's Degree or Higher	33%
Average Household Income	\$69,425

Source: Town of Sahuarita

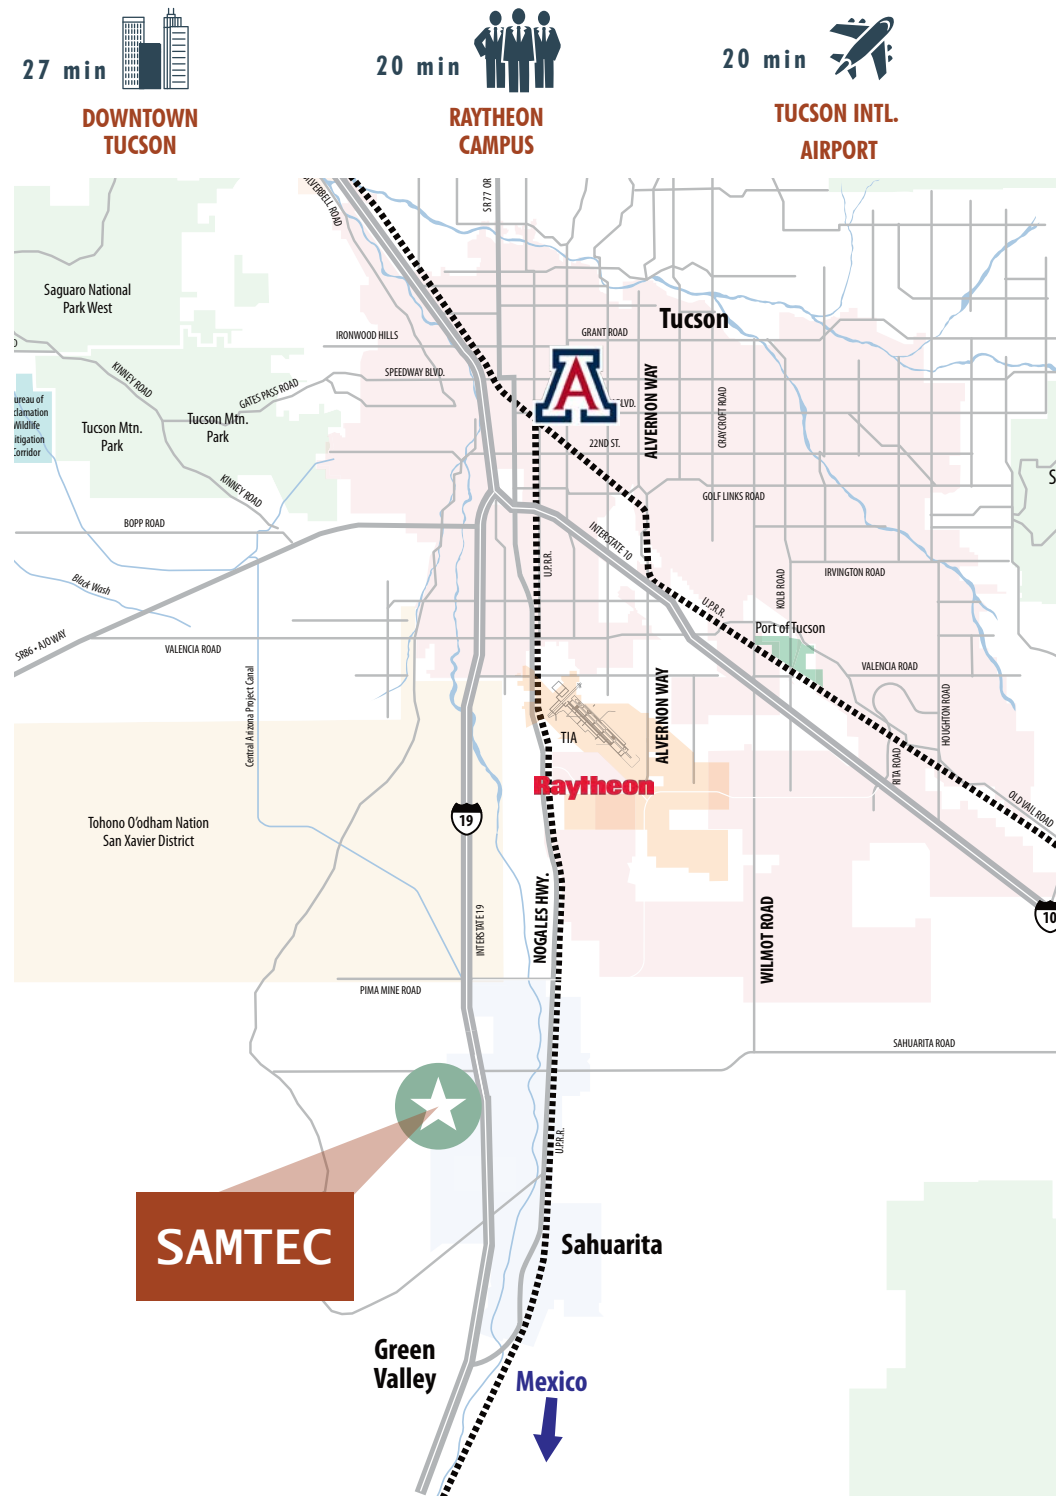



FOR MORE INFORMATION

IAN STUART

Vice President
+1 520 323 5180
ian.stuart@cbre.com

JESSE BLUM

Vice President
+1 520 323 5185
jesse.blum@cbre.com

ALEX DEMEROUTIS

Associate
+1 520 323 5146
alex.demeroutis@cbre.com

SAMTEC

16220 S. La Cañada Drive

CBRE

3719 N. Campbell Ave.
Tucson, Arizona 85719