


Watterson City
Office Park

1930 Bishop Lane
Suite 407
Louisville, KY 40218

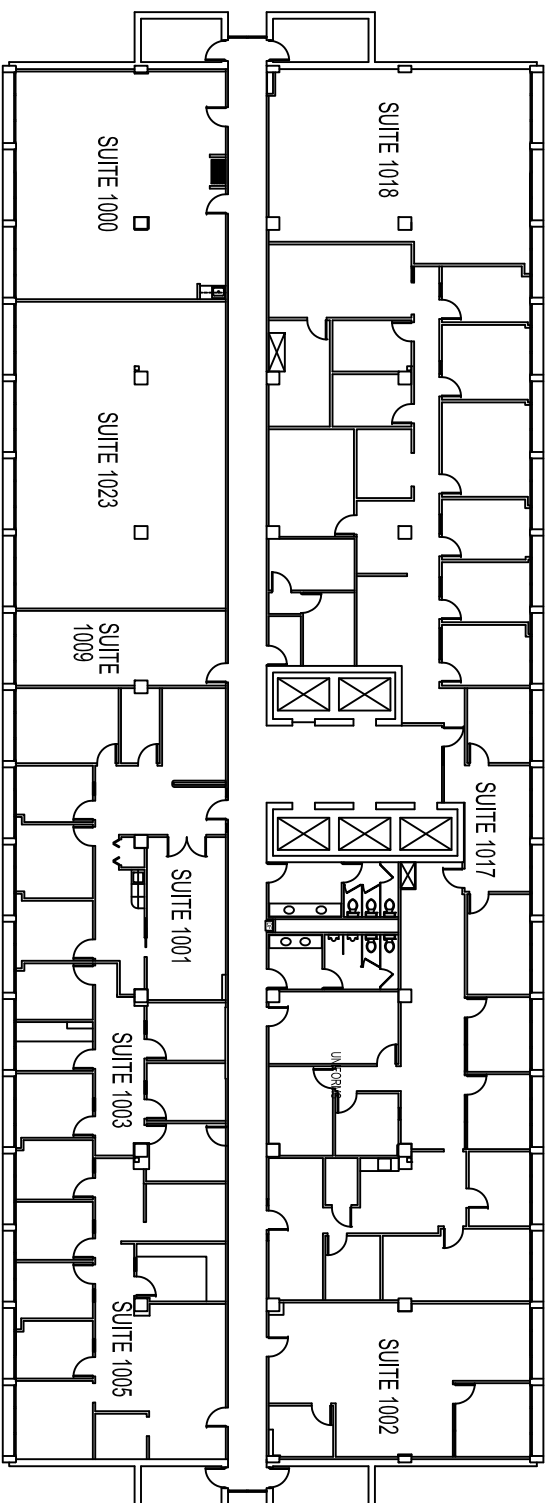


WATTERSON - FLOOR 10

SCALE: NOT TO SCALE

APPROVAL SIGNATURE:		
CLIENT: WATTERSON CITY		
PROJECT: FLOOR 10		
CLIENT PROJECT NO.: -		
DRAWING TITLE:		
MODEL NO.: -		
SCALE: N. T. S.		
DRAWN BY: L. FARBER		
DATE: 4-29-10		
REV. #	REVISED BY	DATE
1	-	-



SHEET:

1 of 1

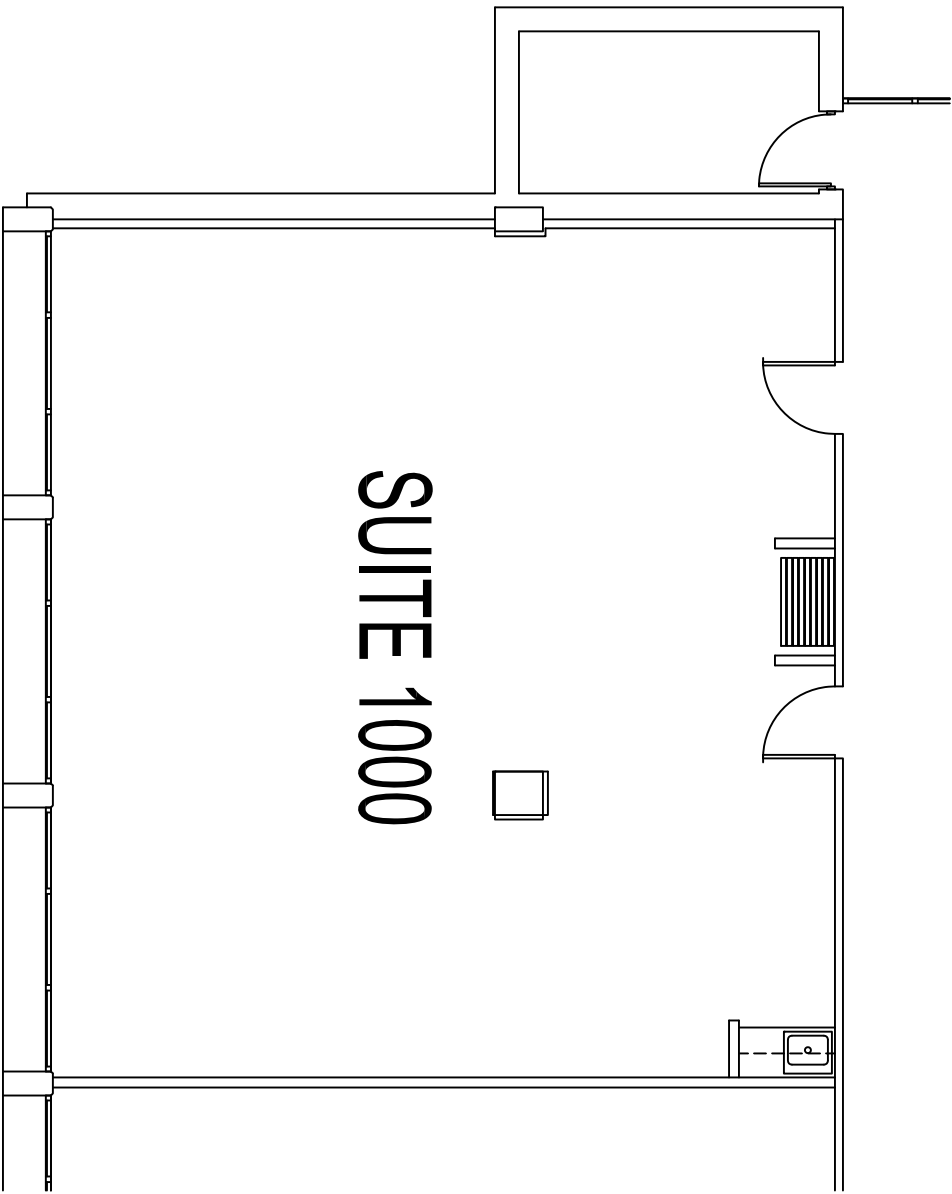

WATERSON - FLOOR 10 - SUITE 1000

SCALE: 1/8" = 1'-0"



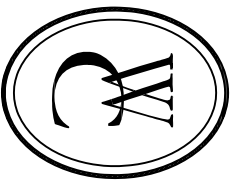
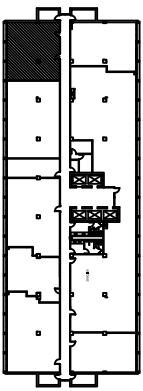


Waterson City
Office Park

1930 Bishop Lane
Suite 407
Louisville, KY 40218



APPROVAL SIGNATURE:		
CLIENT: WATTERSON CITY		
PROJECT: FLOOR 10 - SUITE 1000		
CLIENT PROJECT NO.: -		
DRAWING TITLE:		
MODEL NO.: -		
SCALE: N. T. S.		
DRAWN BY: L. FARBER		
DATE: 4-29-10		
REV. #	REVISED BY	DATE
1	-	-

SHEET:

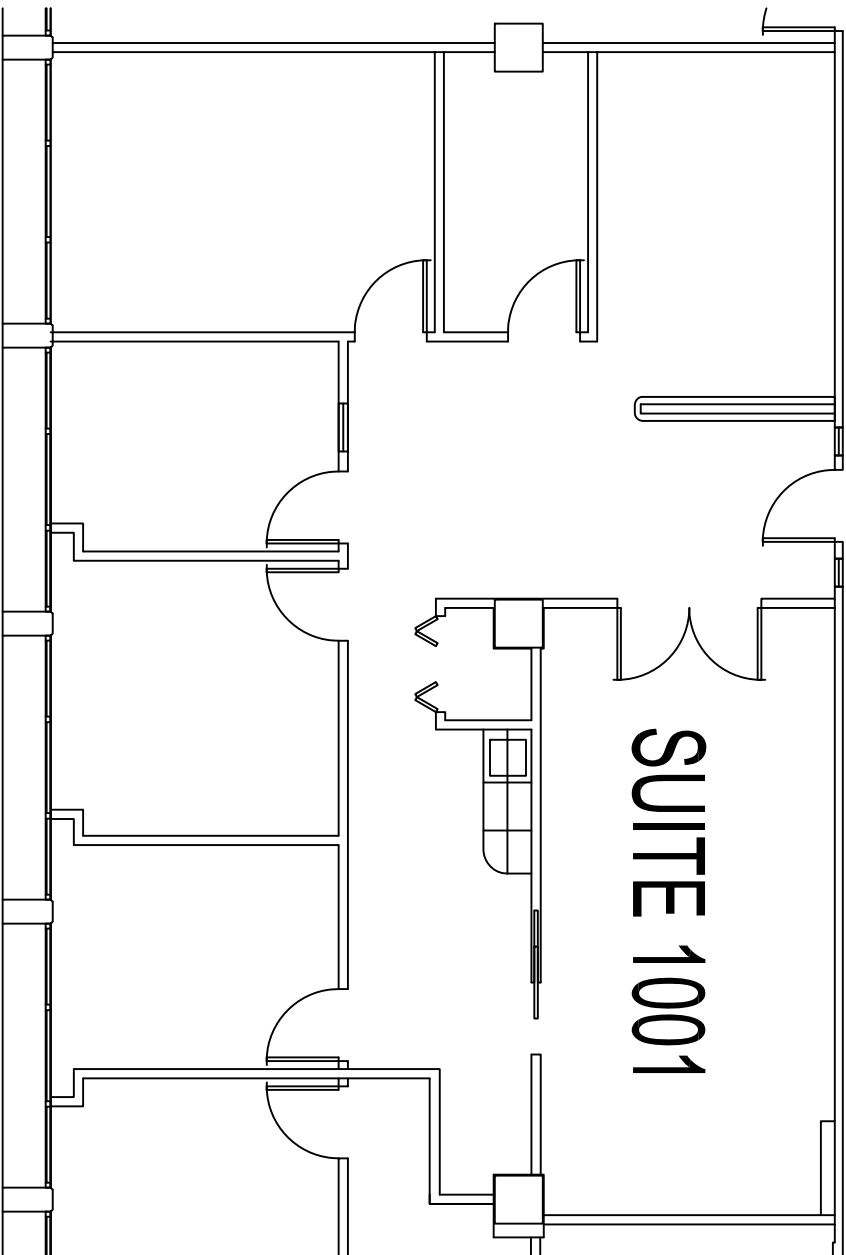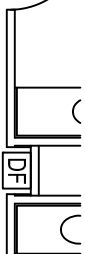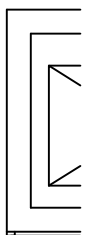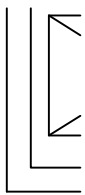

WATTERSON - FLOOR 10 - SUITE 1001

SCALE: 1/8" = 1'-0"

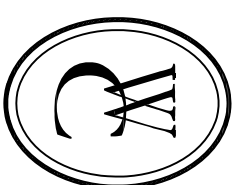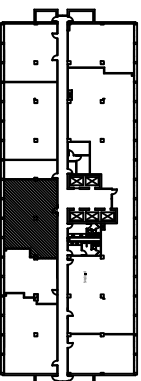

Watterson City
Office Park

1930 Bishop Lane
Suite 407
Louisville, KY 40218

APPROVAL
SIGNATURE:

CLIENT: WATTERSON CITY

PROJECT: FLOOR 10 - SUITE 1001

CLIENT
PROJECT NO.: -

DRAWING TITLE:

1930 BISHOP LANE

MODEL NO.: -

SCALE: 1/8" = 1'-0"


DRAWN BY: L. FARBER

DATE: 4.29.10

REV. #	REVISED BY	DATE
1	-	-

SHEET:

1 of 1

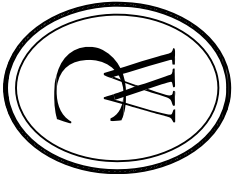

Watterson City
Office Park

1930 Bishop Lane
Suite 407
Louisville, KY 40218

APPROVAL
SIGNATURE:

CLIENT: WATTERSON CITY

PROJECT: FLOOR 10 - SUITE 1002

CLIENT
PROJECT NO.: -

DRAWING TITLE:
1930 BISHOP LANE
-

MODEL NO.: -

SCALE: 1/8" = 1'-0"


DRAWN BY: L. FARBER

DATE: 4.29.10

REV. #	REVISED BY	DATE
1	-	-


SHEET:


1 of 1

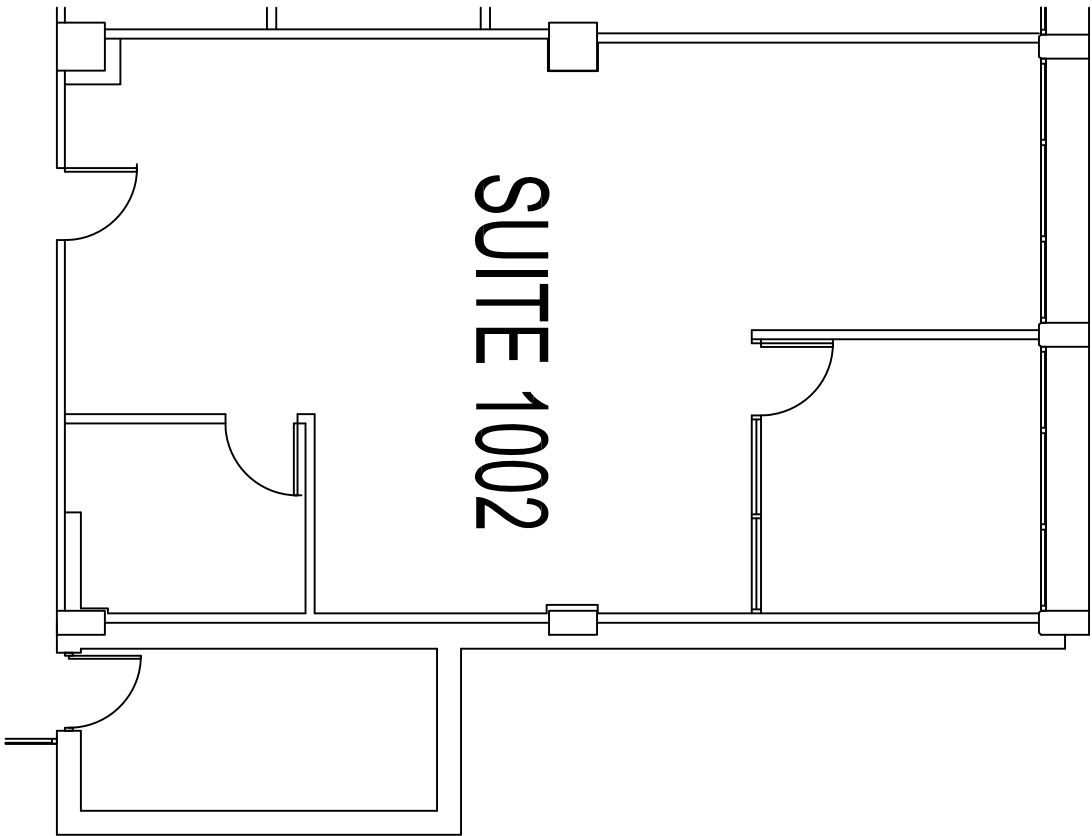

WATTERSON - FLOOR 10 - SUITE 1002


SCALE: 1/8" = 1'-0"

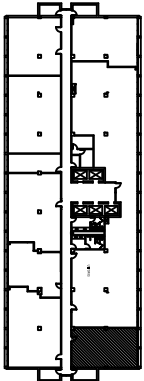

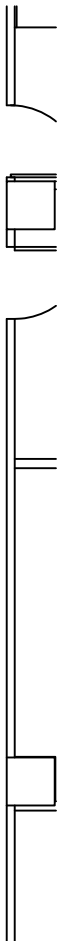



101

SUITE 1003

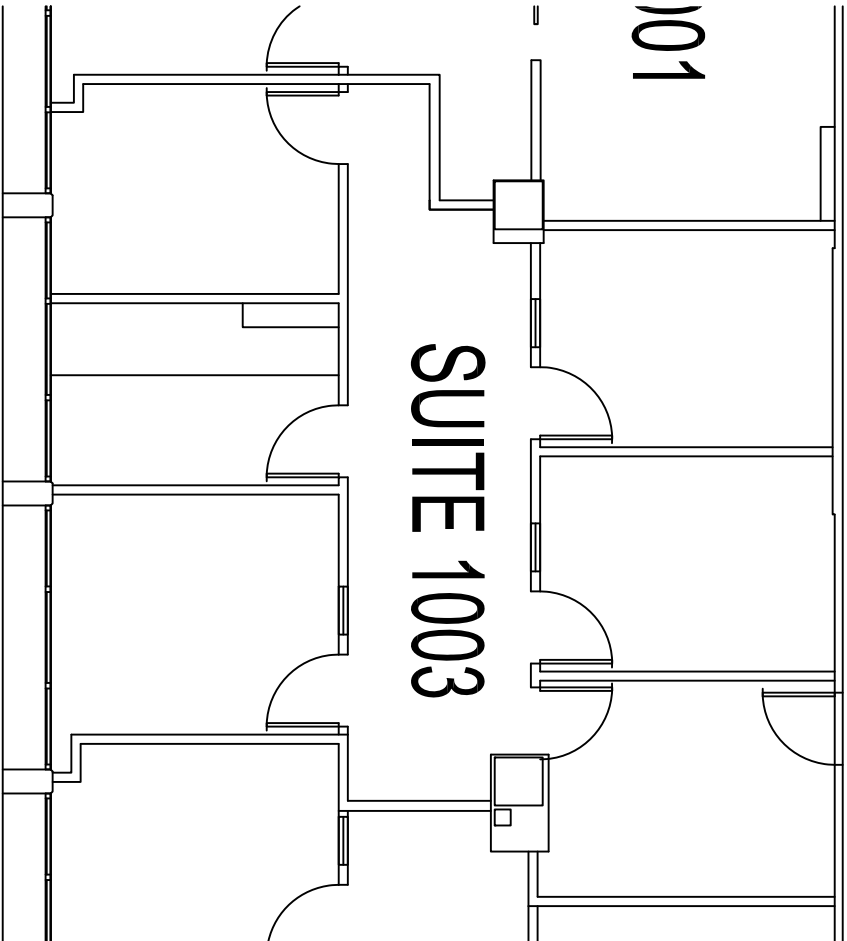

WATTERSON - FLOOR 10 - SUITE 1003

SCALE: 1/8" = 1'-0"

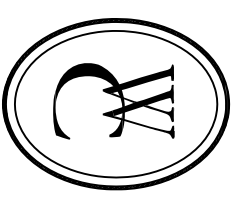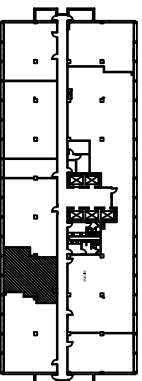


Watterson City
Office Park

1930 Bishop Lane
Suite 407
Louisville, KY 40218

APPROVAL SIGNATURE:		
CLIENT: WATTERSON CITY		
PROJECT: FLOOR 10 - SUITE 1003		
CLIENT PROJECT NO.: -		
DRAWING TITLE: 1930 BISHOP LANE -		
MODEL NO.: -		
SCALE: 1/8" = 1'-0"		
DRAWN BY: L. FARBER		
DATE: 4.29.10		
REV. #	REVISED BY	DATE
1	-	-



SHEET:

1 of 1

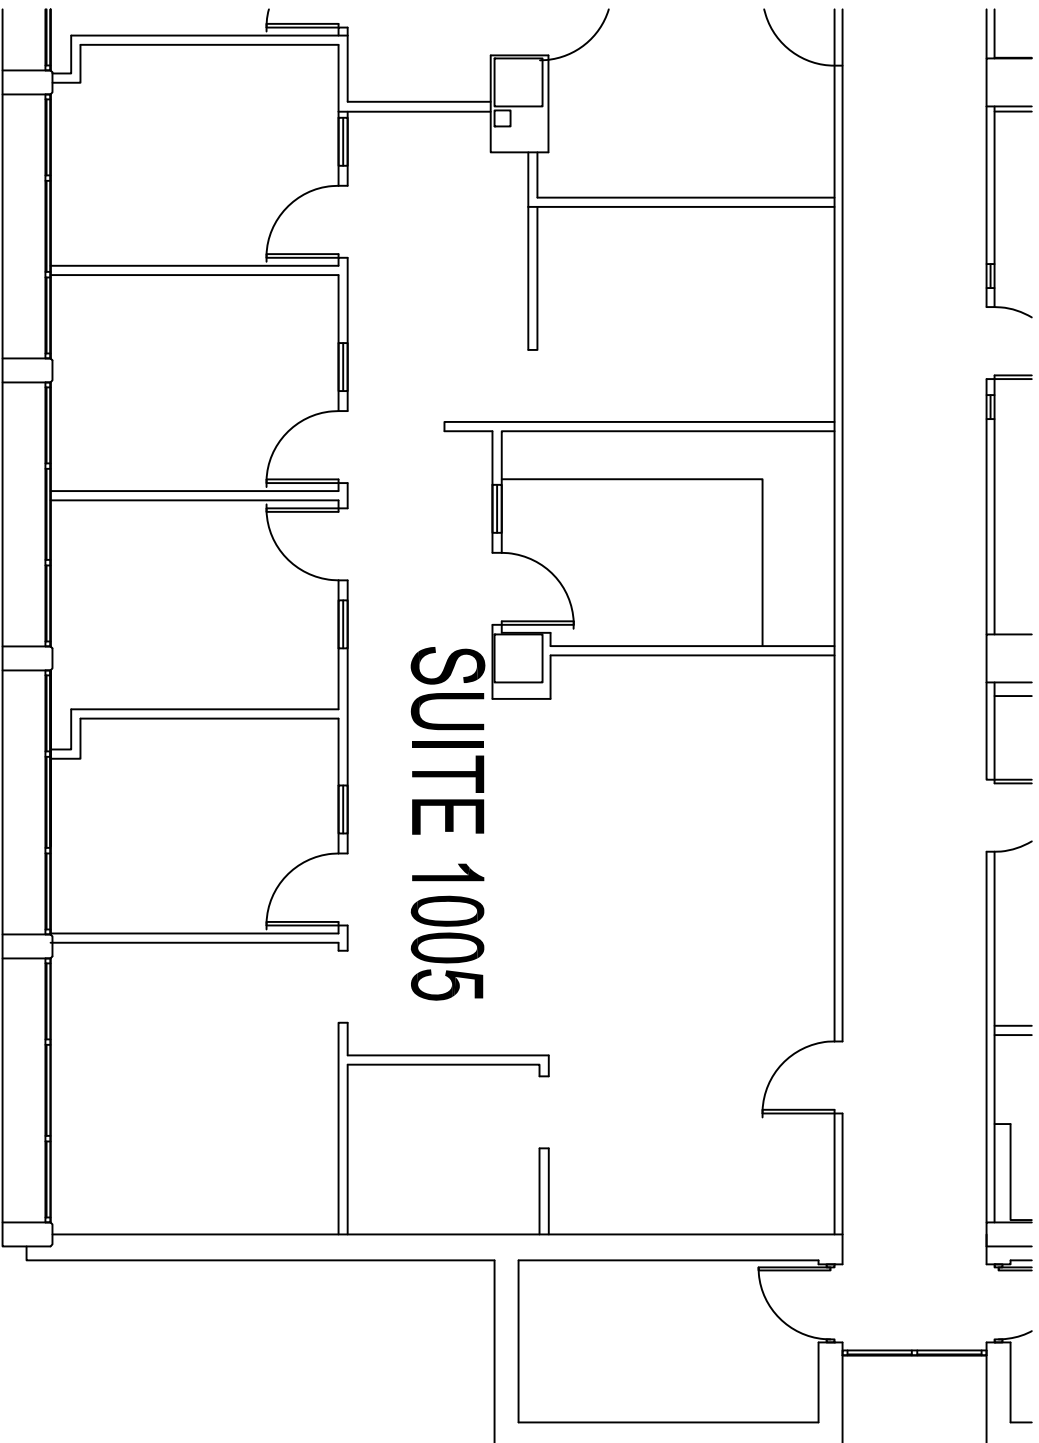

WATTERSON - FLOOR 10 - SUITE 1005

SCALE: 1/8" = 1'-0"

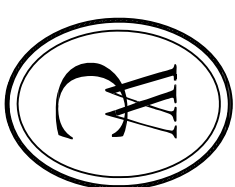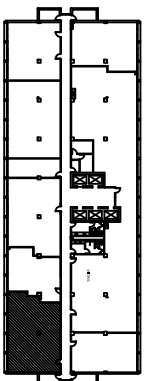


Watterson City
Office Park

1930 Bishop Lane
Suite 407
Louisville, KY 40218

APPROVAL SIGNATURE:		
CLIENT: WATTERSON CITY		
PROJECT: FLOOR 10 - SUITE 1005		
CLIENT PROJECT NO.: -		
DRAWING TITLE: 1930 BISHOP LANE -		
MODEL NO.: -		
SCALE: 1/8" = 1'-0"		
DRAWN BY: L. FARBER		
DATE: 4.29.10		
REV. #	REVISED BY	DATE
1	-	-



SHEET:

1 of 1

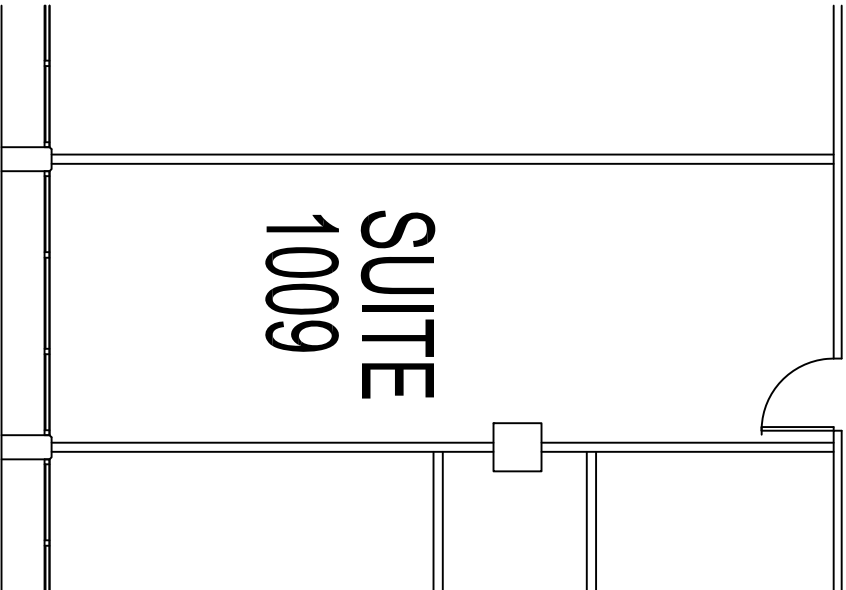

WATTERSON - FLOOR 10 - SUITE 1009

SCALE: 1/8" = 1'-0"

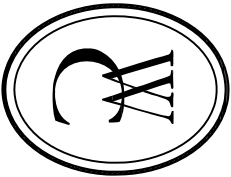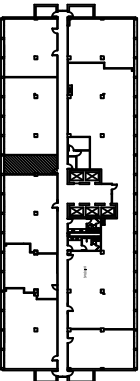

Watterson City
Office Park

1930 Bishop Lane
Suite 407
Louisville, KY 40218

APPROVAL
SIGNATURE:

CLIENT: WATTERSON CITY

PROJECT: FLOOR 10 - SUITE 1009

CLIENT
PROJECT NO.: -

DRAWING TITLE:

1930 BISHOP LANE
-

MODEL NO.: -

SCALE: 1/8" = 1'-0"


DRAWN BY: L. FARBER

DATE: 4.29.10

REV. #	REVISED BY	DATE
1	-	-

SHEET:

1 of 1

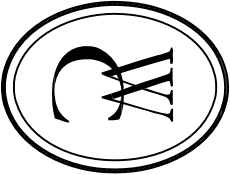


Watterson City
Office Park

1930 Bishop Lane
Suite 407
Louisville, KY 40218

APPROVAL SIGNATURE:		
CLIENT: WATTERSON CITY		
PROJECT: FLOOR 10 - SUITE 1017		
CLIENT PROJECT NO.: -		
DRAWING TITLE: 1930 BISHOP LANE		
MODEL NO.: -		
SCALE: N. T. S.		
DRAWN BY: L. FARBER		
DATE: 4.29.10		
REV. #	REVISED BY	DATE
1	-	-


SHEET:


1 of 1

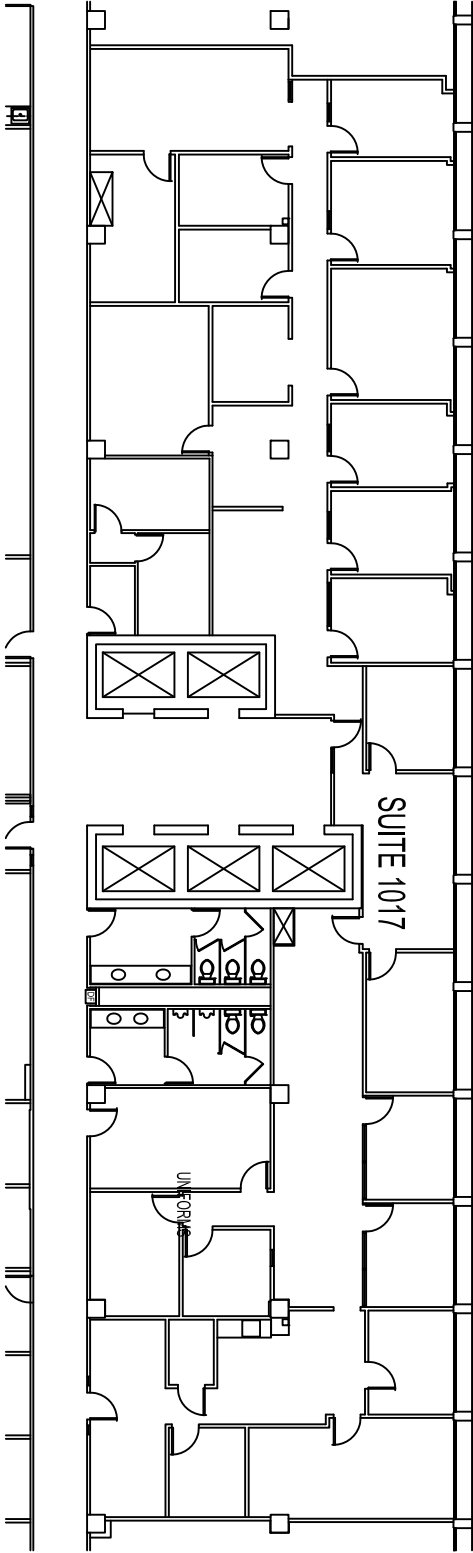

WATTERSON - FLOOR 10 - SUITE 1017

SCALE: NOT TO SCALE

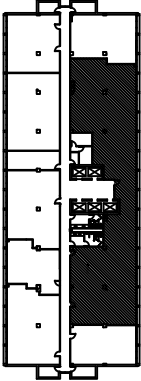

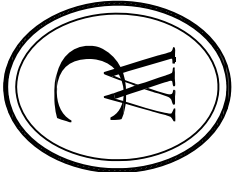

Watterson City
Office Park

1930 Bishop Lane
Suite 407
Louisville, KY 40218

APPROVAL
SIGNATURE:

CLIENT: WATTERSON CITY

PROJECT: FLOOR 10 - SUITE 1018

CLIENT
PROJECT NO.: -

DRAWING TITLE:

1930 BISHOP LANE

MODEL NO.: -

SCALE: 1/8" = 1'-0"


DRAWN BY: L. FARBER

DATE: 4.29.10

REV. #	REVISED BY	DATE
1	-	-

SHEET:


1 of 1

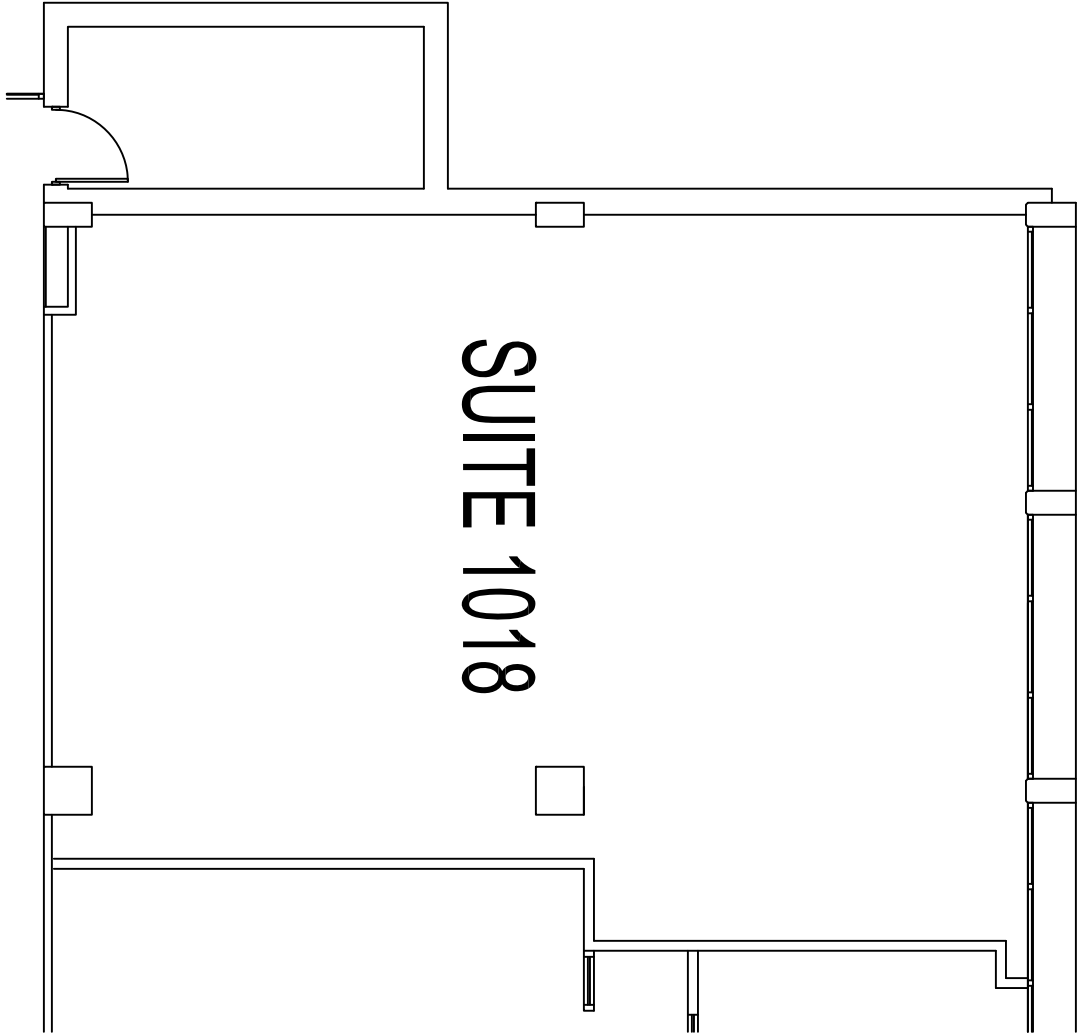


SUITE 1018

WATTERSON - FLOOR 10 - SUITE 1018

SCALE: 1/8" = 1'-0"

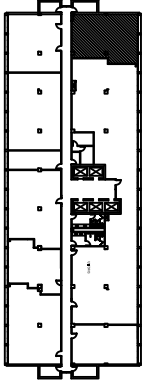

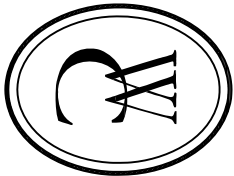

Watterson City
Office Park

1930 Bishop Lane
Suite 407
Louisville, KY 40218

APPROVAL
SIGNATURE:

CLIENT: WATTERSON CITY

PROJECT: FLOOR 10 - SUITE 1023

CLIENT
PROJECT NO.: -

DRAWING TITLE:
1930 BISHOP LANE
-

MODEL NO.: -

SCALE: 1/8" = 1'-0"


DRAWN BY: L. FARBER

DATE: 4.29.10

REV. #	REVISED BY	DATE
1	-	-

SHEET:

1 of 1

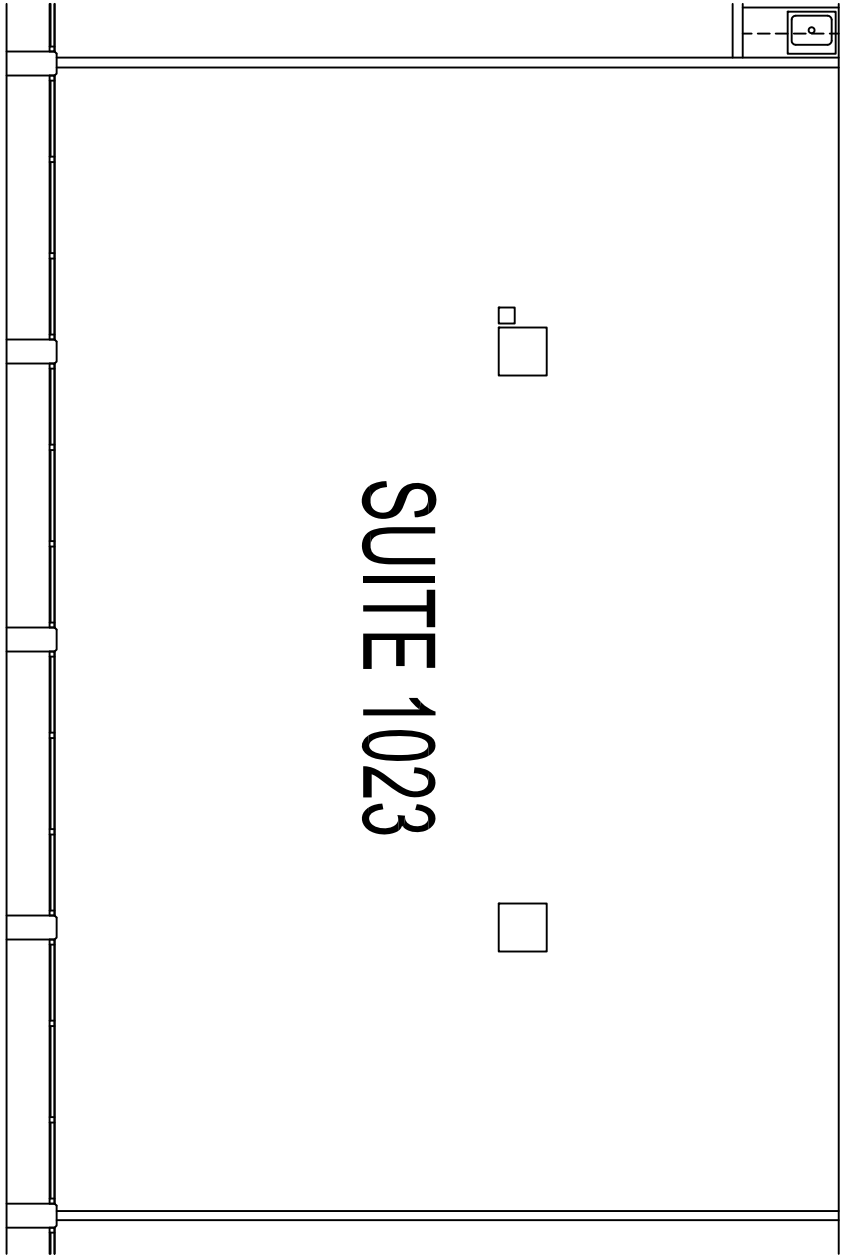

WATTERSON - FLOOR 10 - SUITE 1023

SCALE: 1/8" = 1'-0"

