

# Willow Park Professional Plaza

201 Crown Pointe Blvd, Willow Park, TX 76087

For Lease or Sale



FOR MORE INFORMATION:

Louie Lu  
T 817-416-3981 / Cell # 817-944-7681  
louielu@officeequitysolutions.com  
WWW.OFFICEEQUITYSOLUTIONS.COM

**NOW  
AVAILABLE  
FOR LEASE**

# Willow Park Professional Plaza

201 Crown Pointe Blvd, Willow Park, TX 76087

For Lease or Sale



FOR MORE INFORMATION:

Louie Lu

T 817-416-3981

[louielu@officeequitysolutions.com](mailto:louielu@officeequitysolutions.com)

[WWW.OFFICEEQUITYSOLUTIONS.COM](http://WWW.OFFICEEQUITYSOLUTIONS.COM)

# Willow Park Professional Plaza

201 Crown Pointe Blvd, Willow Park, TX 76087

For Lease or Sale



- Mixed-use of single or multi-tenant buildings for medical or office use
- Strategically Located Adjacent to Texas Health Resources at Willow Park
- Draws from the fast growing cities of Aledo, Hudson Oaks, and Weatherford
- Minutes away from Master Developments such as Morning Star and Walsh Ranch
- Build to Suit; High Finish Out Allowance
- Available 2,000 – 6,000 SF of Class A Office Space
- Just off I-20; Ample Parking
- Lease or Own Your Dream Office!
- Shell Building is **NOW** complete and is available to lease

Property Highlights

FOR MORE INFORMATION:

Louie Lu  
T 817-416-3981  
louielu@officeequitysolutions.com  
WWW.OFFICEEQUITYSOLUTIONS.COM



# Willow Park Professional Plaza

201 Crown Pointe Blvd, Willow Park, TX 76087

For Lease or Sale



LOCATION MAP

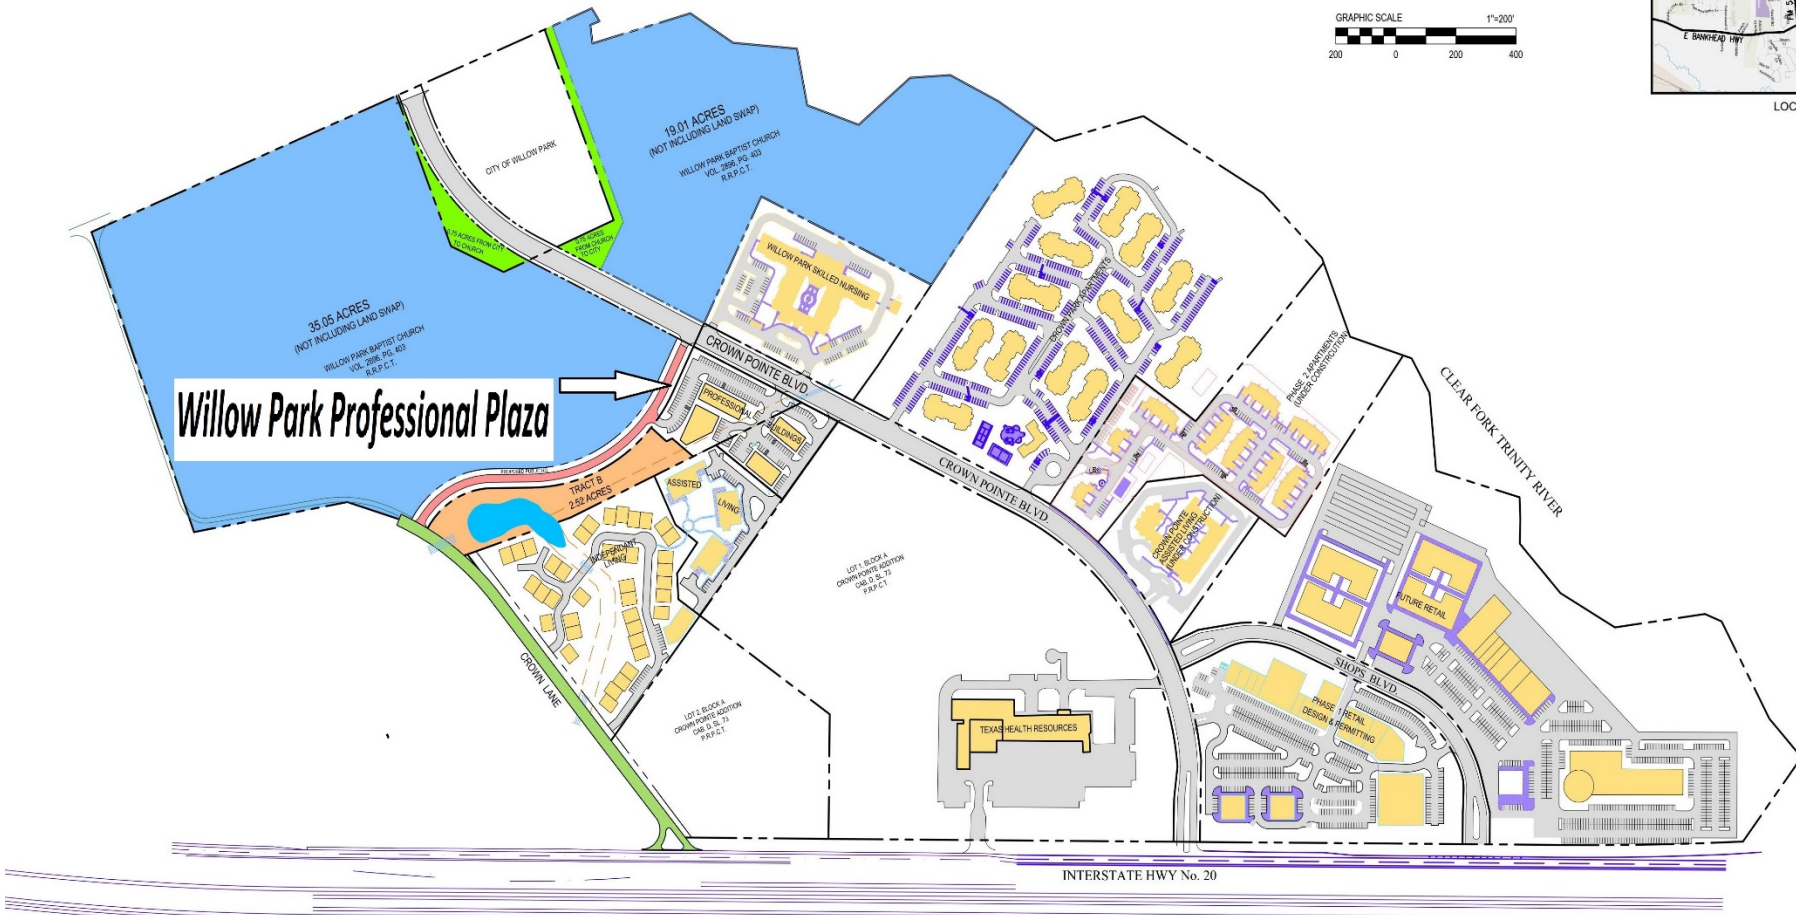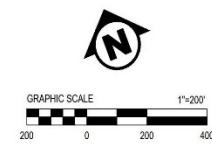

Willow Park Layout


FOR MORE INFORMATION:

Louie Lu  
T 817-416-3981  
louielu@officeequitysolutions.com  
WWW.OFFICEEQUITYSOLUTIONS.COM

# Willow Park Professional Plaza

201 Crown Pointe Blvd, Willow Park, TX 76087

For Lease or Sale

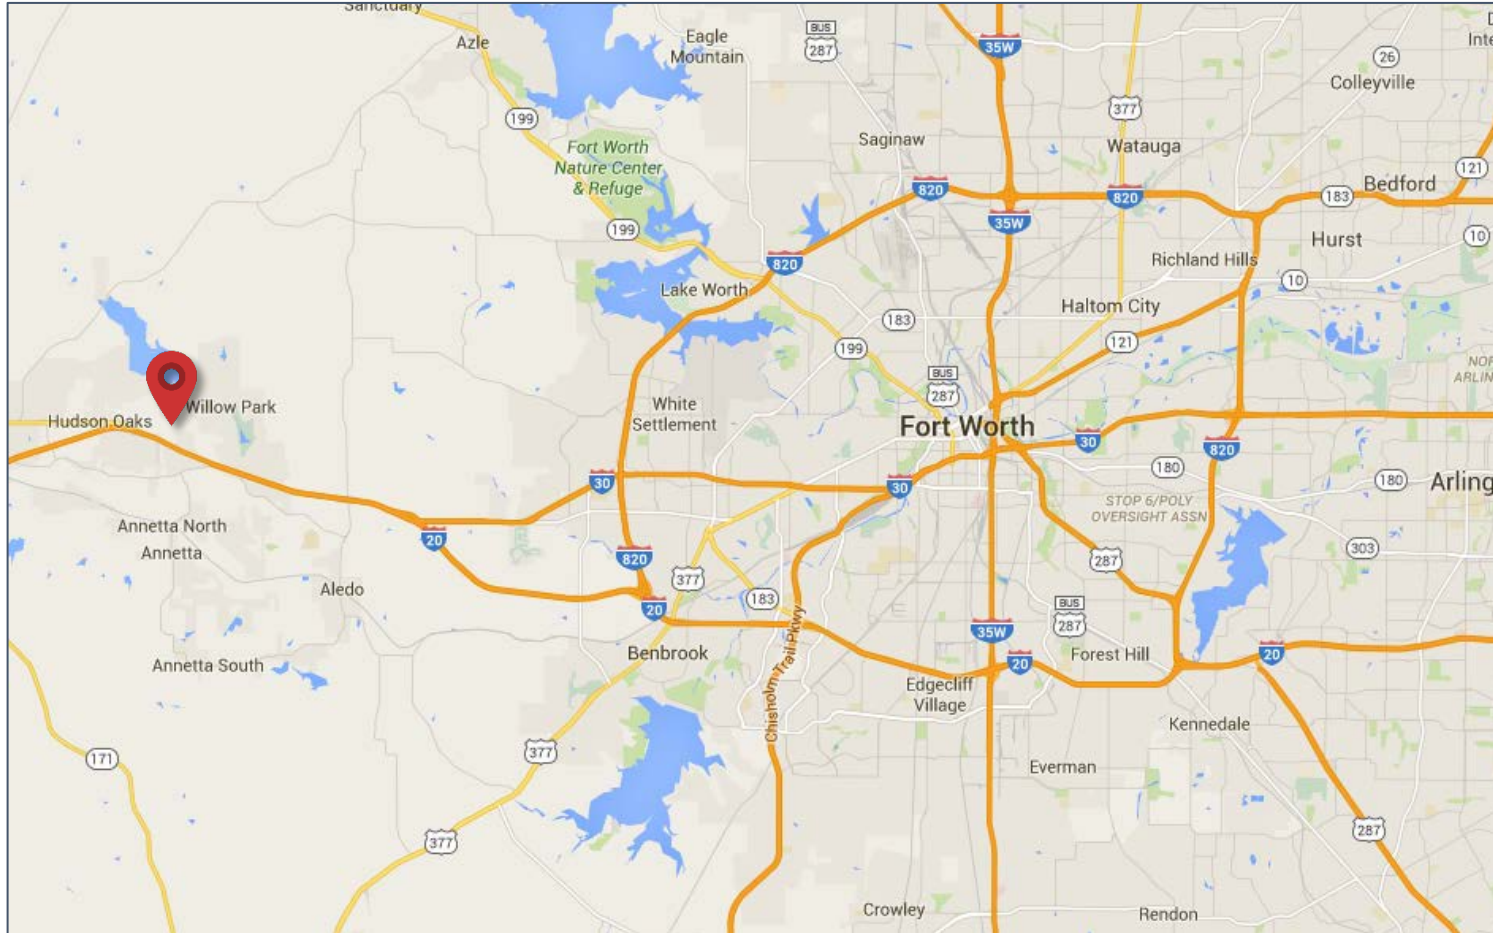

Map

FOR MORE INFORMATION:

Louie Lu

T 817-416-3981


[louielu@officeequitysolutions.com](mailto:louielu@officeequitysolutions.com)

[WWW.OFFICEEQUITYSOLUTIONS.COM](http://WWW.OFFICEEQUITYSOLUTIONS.COM)

# Willow Park Professional Plaza

201 Crown Pointe Blvd, Willow Park, TX 76087

For Lease or Sale

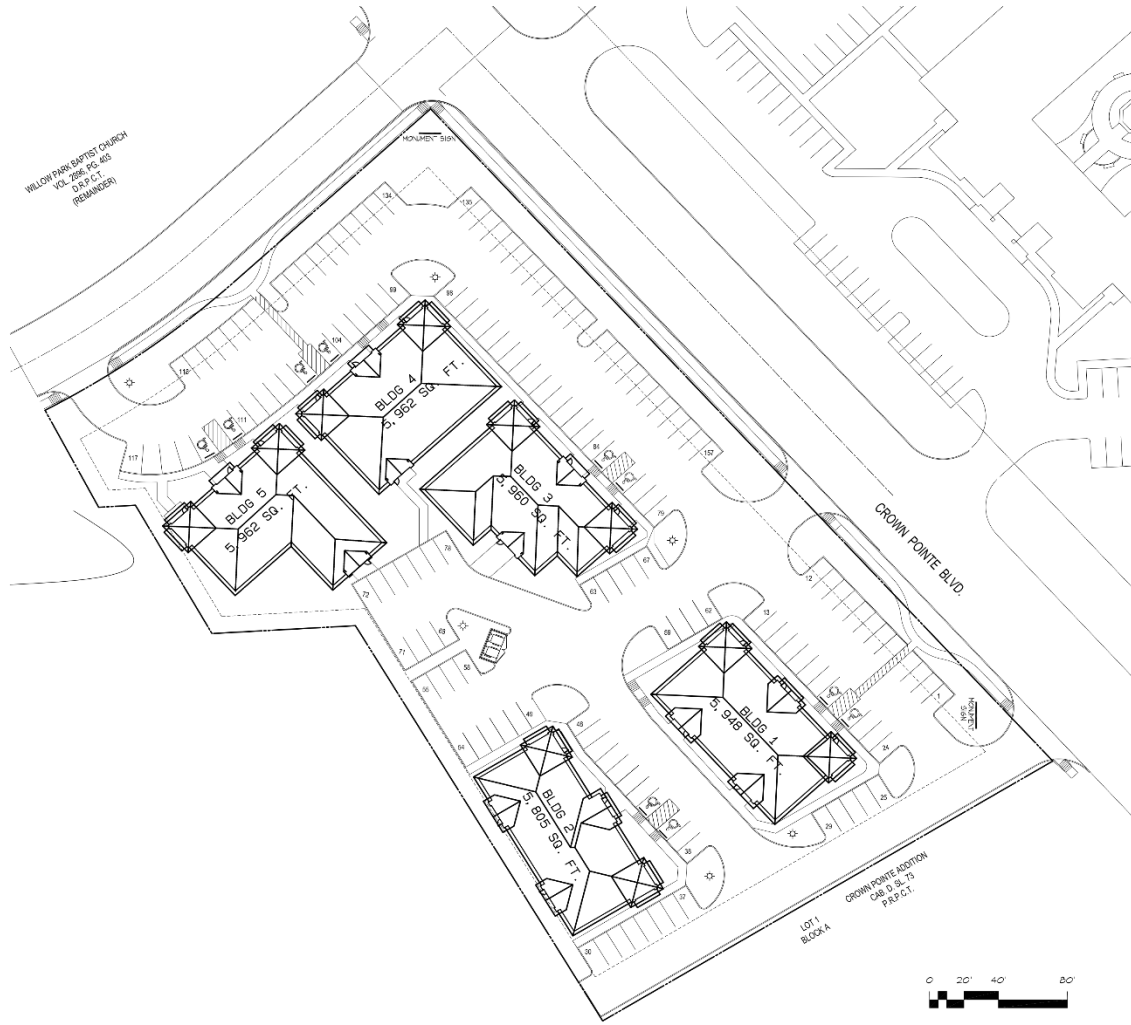

**1** SITE PLAN  
SCALE 1"=30'-0"



**Jacobs & Associates**  
Architecture, Planning, Interiors  
701 Canyon Drive, Suite 110  
Coppell, Texas 75019  
972.331.8699

**INCOMPLETE CONSTRUCTION DOCUMENTS**  
THIS DOCUMENT IS INCOMPLETE AND MAY NOT BE USED FOR REGULATORY APPROVAL, PERMITTING, OR CONSTRUCTION. (TDCS - effective 10-01-2008)  
GARY J. JACOBS, ARCHITECT  
TEXAS REGISTRATION NO. 80999  
DATE: 04-08-16

**OES**  
OFFICE EQUITY SOLUTIONS  
385 Miron, Suite A  
Southlake, Texas 76092  
817-416-3981  
817-416-6272 fax

**WILLOW PARK PROFESSIONAL PLAZA LOT 2**

NAME OF PROJECT  
WILLOW PARK LOT 2  
BLOCK  
CROWN POINTE BLVD.  
CITY  
WILLOW PARK TX

**SITE PLAN**

SHEET NO. **16022**

DATE	DESIGN	DESIGNED BY
04-07-16	REVIEW	BM/MCS

SHEET NO. **SP1 0**

FOR MORE INFORMATION:

Louie Lu  
T 817-416-3981  
louielu@officeequitysolutions.com  
WWW.OFFICEEQUITYSOLUTIONS.COM

The information contained herein was obtained from sources believed reliable; OES makes no guarantees, warranties, or representation as to the completeness or accuracy thereof. The presentation of this property is submitted subject to errors, omissions, change or price or conditions prior to sale to lease or withdrawal without notice.

# Willow Park Professional Plaza

201 Crown Pointe Blvd, Willow Park, TX 76087

For Lease or Sale



Site Plan

FOR MORE INFORMATION:

Louie Lu

T 817-416-3981

[louielu@officeequitysolutions.com](mailto:louielu@officeequitysolutions.com)

[WWW.OFFICEEQUITYSOLUTIONS.COM](http://WWW.OFFICEEQUITYSOLUTIONS.COM)