

S. Cooper St



**+/-0.69 ACRES FOR SALE | OFFICE OR RETAIL DEVELOPMENT SITE**

# **2906 S. COOPER**

ARILINGTON, TX 76015

**CONTACT**  
**JIM SAGER**

817-259-3542

[jim.sager@transwestern.com](mailto:jim.sager@transwestern.com)



.69 ACRES LAND FOR SALE | OFFICE/RETAIL DEVELOPMENT SITE

# 2906 S COOPER

ARLINGTON, TEXAS 76015

CONTACT  
JIM SAGER

817.259.2942

jim.sager@transwestern.com

## PROPERTY DESCRIPTION

- 30,022 SF (0.69 acres)
- Zoning: GC - General Commercial
- Located in an established commercial corridor
- 80' of frontage on Cooper Street
- Adjacent to retail, office and residential
- Utilities to the site
- Ideal for small office development
- Flat topography



Area Demographics (2018)

	1 mile	3 mile	5 mile
Population	14,911	128,829	337,820
Households	6,053	46,666	119,164
Average HH Income	\$61,539	\$68,839	\$75,318



The information provided herein was obtained from sources believed reliable; however, Transwestern makes no guarantees, warranties or representations as to the completeness or accuracy thereof. The presentation of this property is submitted subject to errors, omissions, change of price or conditions, prior sale or lease, or withdrawal without notice. Copyright © 2019



.69 ACRES LAND FOR SALE

# 2906 S COOPER

ARLINGTON, TEXAS 76015

**T** TRANSWESTERN<sup>®</sup>

777 Main Street  
Suite 1100  
Fort Worth, Texas 76102

T 817.877.4433  
F 817.870.2826  
transwestern.com

## PROPERTY FACTS

- ADDRESS:** 2906 South Cooper Street  
Arlington, TX 76015
- AREA:** 0.69 acres (30,022 SF)
- LEGAL DESCRIPTION:** Lot 2R1, John Dee Richardson  
Subdivision (Tarrant County)
- OWNER:** Sable Group, LP
- ZONING:** GC - General Commercial

### AREA RETAILERS:



**SALES PRICE:** \$440,000 (\$14.65 per SF)

**SELLER TERMS:** Seller is open to contributing the land to a development project or completing a build-to-suit

Traffic Counts	
2017	
S. Cooper @ Arkansas Ln	35,147 VPD
S. Cooper @ Medlin Dr	85,620 VPD

## CONTACT

**JIM SAGER**

817.259.3542

jim.sager@transwestern.com

The information provided herein was obtained from sources believed reliable; however, Transwestern makes no guarantees, warranties or representations as to the completeness or accuracy thereof. The presentation of this property is submitted subject to errors, omissions, change of price or conditions, prior sale or lease, or withdrawal without notice. Copyright © 2019 Transwestern.



.69 ACRES LAND FOR SALE

# 2906 S COOPER

ARLINGTON, TEXAS 76015


**T** TRANSWESTERN<sup>®</sup>

777 Main Street  
Suite 1100  
Fort Worth, Texas 76102

T 817.877.4433

F 817.870.2826

transwestern.com

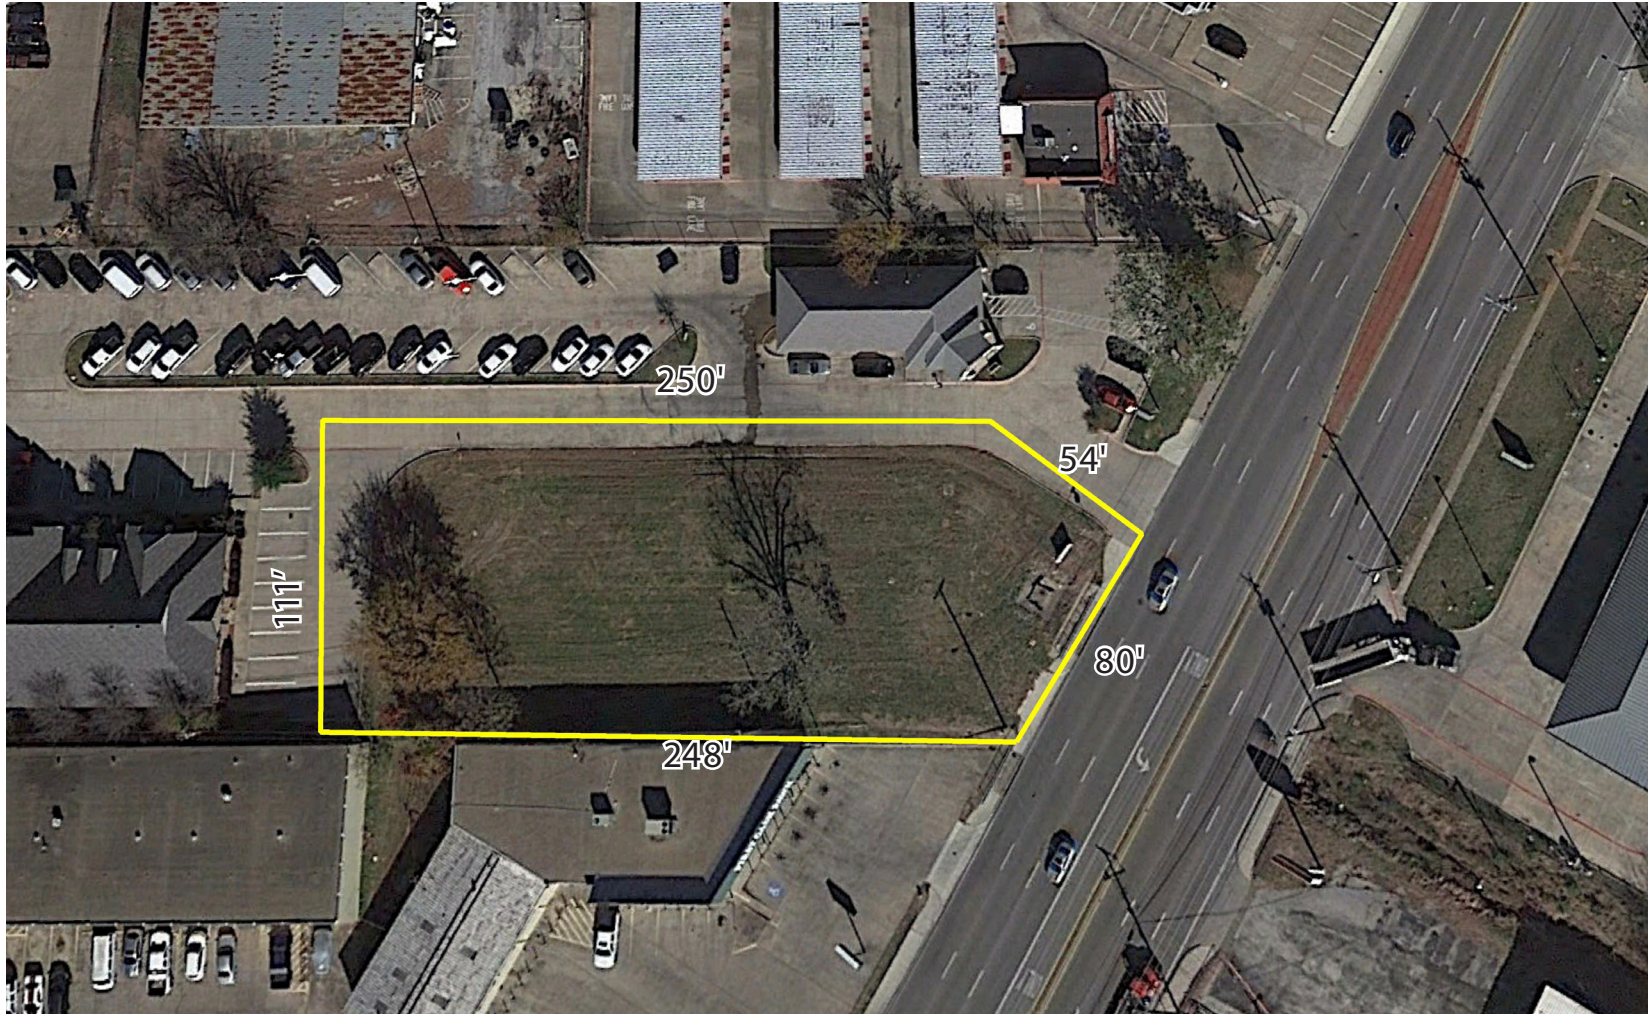

## CONTACT

**JIM SAGER**

817.259.3542

jim.sager@transwestern.com

The information provided herein was obtained from sources believed reliable; however, Transwestern makes no guarantees, warranties or representations as to the completeness or accuracy thereof. The presentation of this property is submitted subject to errors, omissions, change of price or conditions, prior sale or lease, or withdrawal without notice. Copyright © 2019 Transwestern.



.69 ACRES LAND FOR SALE | OFFICE/RETAIL DEVELOPMENT SITE

# 2906 S COOPER

ARLINGTON, TEXAS 76015

CONTACT

JIM SAGER

817.259.2942

[jim.sager@transwestern.com](mailto:jim.sager@transwestern.com)

## OWNER'S RENDERING OF PROPOSED DEVELOPMENT



EAST ELEVATION



NORTH ELEVATION



The information provided herein was obtained from sources believed reliable; however, Transwestern makes no guarantees, warranties or representations as to the completeness or accuracy thereof. The presentation of this property is submitted subject to errors, omissions, change of price or conditions, prior sale or lease, or withdrawal without notice. Copyright © 2019



.69 ACRES LAND FOR SALE


# 2906 S COOPER

ARLINGTON, TEXAS 76015



777 Main Street  
Suite 1100  
Fort Worth, Texas 76102

T 817.877.4433  
F 817.870.2826  
transwestern.com

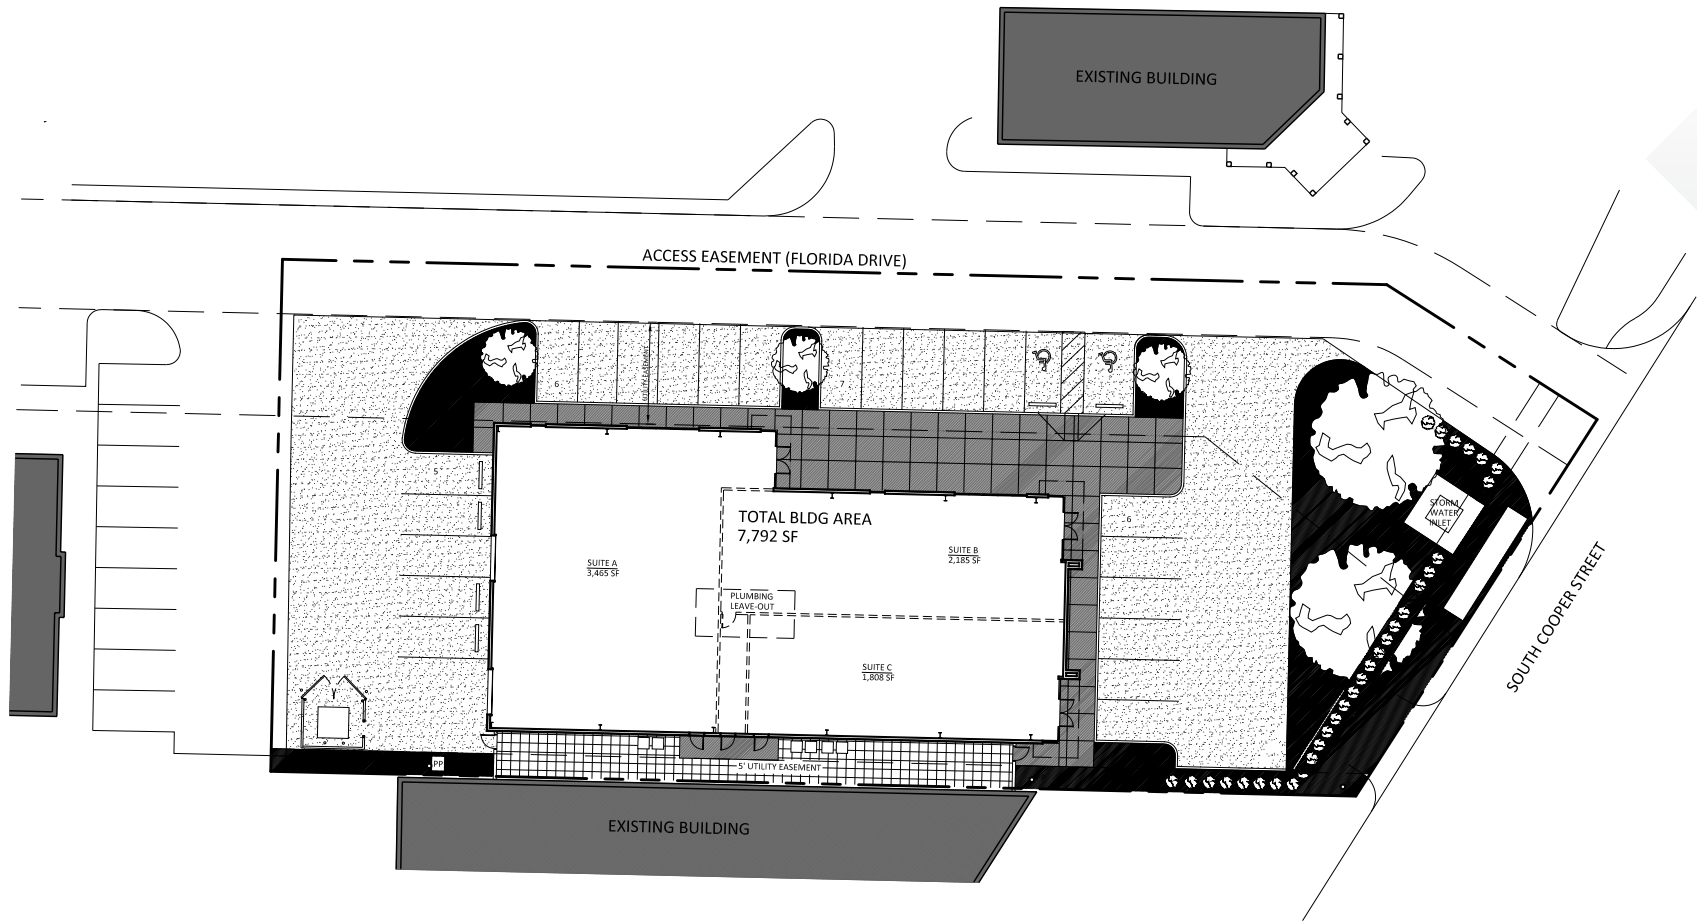

**SITE PLAN**  
SCALE: 1/16"=1'-0"



## CONTACT

**JIM SAGER**

817.259.3542

jim.sager@transwestern.com

The information provided herein was obtained from sources believed reliable; however, Transwestern makes no guarantees, warranties or representations as to the completeness or accuracy thereof. The presentation of this property is submitted subject to errors, omissions, change of price or conditions, prior sale or lease, or withdrawal without notice. Copyright © 2019 Transwestern.





# Information About Brokerage Services

Texas law requires all real estate licensees to give the following information about brokerage services to prospective buyers, tenants, sellers and landlords.

## TYPES OF REAL ESTATE LICENSE HOLDERS:

- **A BROKER** is responsible for all brokerage activities, including acts performed by sales agents sponsored by the broker.
- **A SALES AGENT** must be sponsored by a broker and works with clients on behalf of the broker.

## A BROKER'S MINIMUM DUTIES REQUIRED BY LAW (A client is the person or party that the broker represents):

- Put the interests of the client above all others, including the broker's own interests;
- Inform the client of any material information about the property or transaction received by the broker;
- Answer the client's questions and present any offer to or counter-offer from the client; and
- Treat all parties to a real estate transaction honestly and fairly.

## A LICENSE HOLDER CAN REPRESENT A PARTY IN A REAL ESTATE TRANSACTION:

**AS AGENT FOR OWNER (SELLER/LANDLORD):** The broker becomes the property owner's agent through an agreement with the owner, usually in a written listing to sell or property management agreement. An owner's agent must perform the broker's minimum duties above and must inform the owner of any material information about the property or transaction known by the agent, including information disclosed to the agent or subagent by the buyer or buyer's agent.

**AS AGENT FOR BUYER/TENANT:** The broker becomes the buyer/tenant's agent by agreeing to represent the buyer, usually through a written representation agreement. A buyer's agent must perform the broker's minimum duties above and must inform the buyer of any material information about the property or transaction known by the agent, including information disclosed to the agent by the seller or seller's agent.

**AS AGENT FOR BOTH - INTERMEDIARY:** To act as an intermediary between the parties the broker must first obtain the written agreement of each party to the transaction. The written agreement must state who will pay the broker and, in conspicuous bold or underlined print, set forth the broker's obligations as an intermediary. A broker who acts as an intermediary:

- Must treat all parties to the transaction impartially and fairly;
- May, with the parties' written consent, appoint a different license holder associated with the broker to each party (owner and buyer) to communicate with, provide opinions and advice to, and carry out the instructions of each party to the transaction.
- Must not, unless specifically authorized in writing to do so by the party, disclose:
  - o that the owner will accept a price less than the written asking price;
  - o that the buyer/tenant will pay a price greater than the price submitted in a written offer; and
  - o any coincidental information or any other information that a party specifically instructs the broker in writing not to disclose, unless required to do so by law.

**AS SUBAGENT:** A license holder acts as a subagent when aiding a buyer in a transaction without an agreement to represent the buyer. A subagent can assist the buyer but does not represent the buyer and must place the interests of the owner first.

## TO AVOID DISPUTES, ALL AGREEMENTS BETWEEN YOU AND A BROKER SHOULD BE IN WRITING AND CLEARLY ESTABLISH:

- The broker's duties and responsibilities to you, and your obligations under the representation agreement.
- Who will pay the broker for services provided to you, when payment will be made and how the payment will be calculated.

**LICENSE HOLDER CONTACT INFORMATION:** This notice is being provided for information purposes. It does not create an obligation for you to use the broker's services. Please acknowledge receipt of this notice below and retain a copy for your records.

<b>James Douglas Sager</b>	<b>469231</b>	<b>jim.sager@transwestern.com</b>	<b>(817) 877-4433</b>
Licensed Broker /Broker Firm Name or Primary Assumed Business Name	License No.	Email	Phone
Designated Broker of Firm	License No.	Email	Phone
Licensed Supervisor of Sales Agent/ Associate	License No.	Email	Phone
Sales Agent/Associate's Name	License No.	Email	Phone
Buyer/Tenant/Seller/Landlord Initials		Date	

Regulated by the Texas Real Estate Commission

Information available at [www.trec.texas.gov](http://www.trec.texas.gov)  
IABS 1-0