


01/12/2021

1070 COMMERCE DRIVE

DRAFT

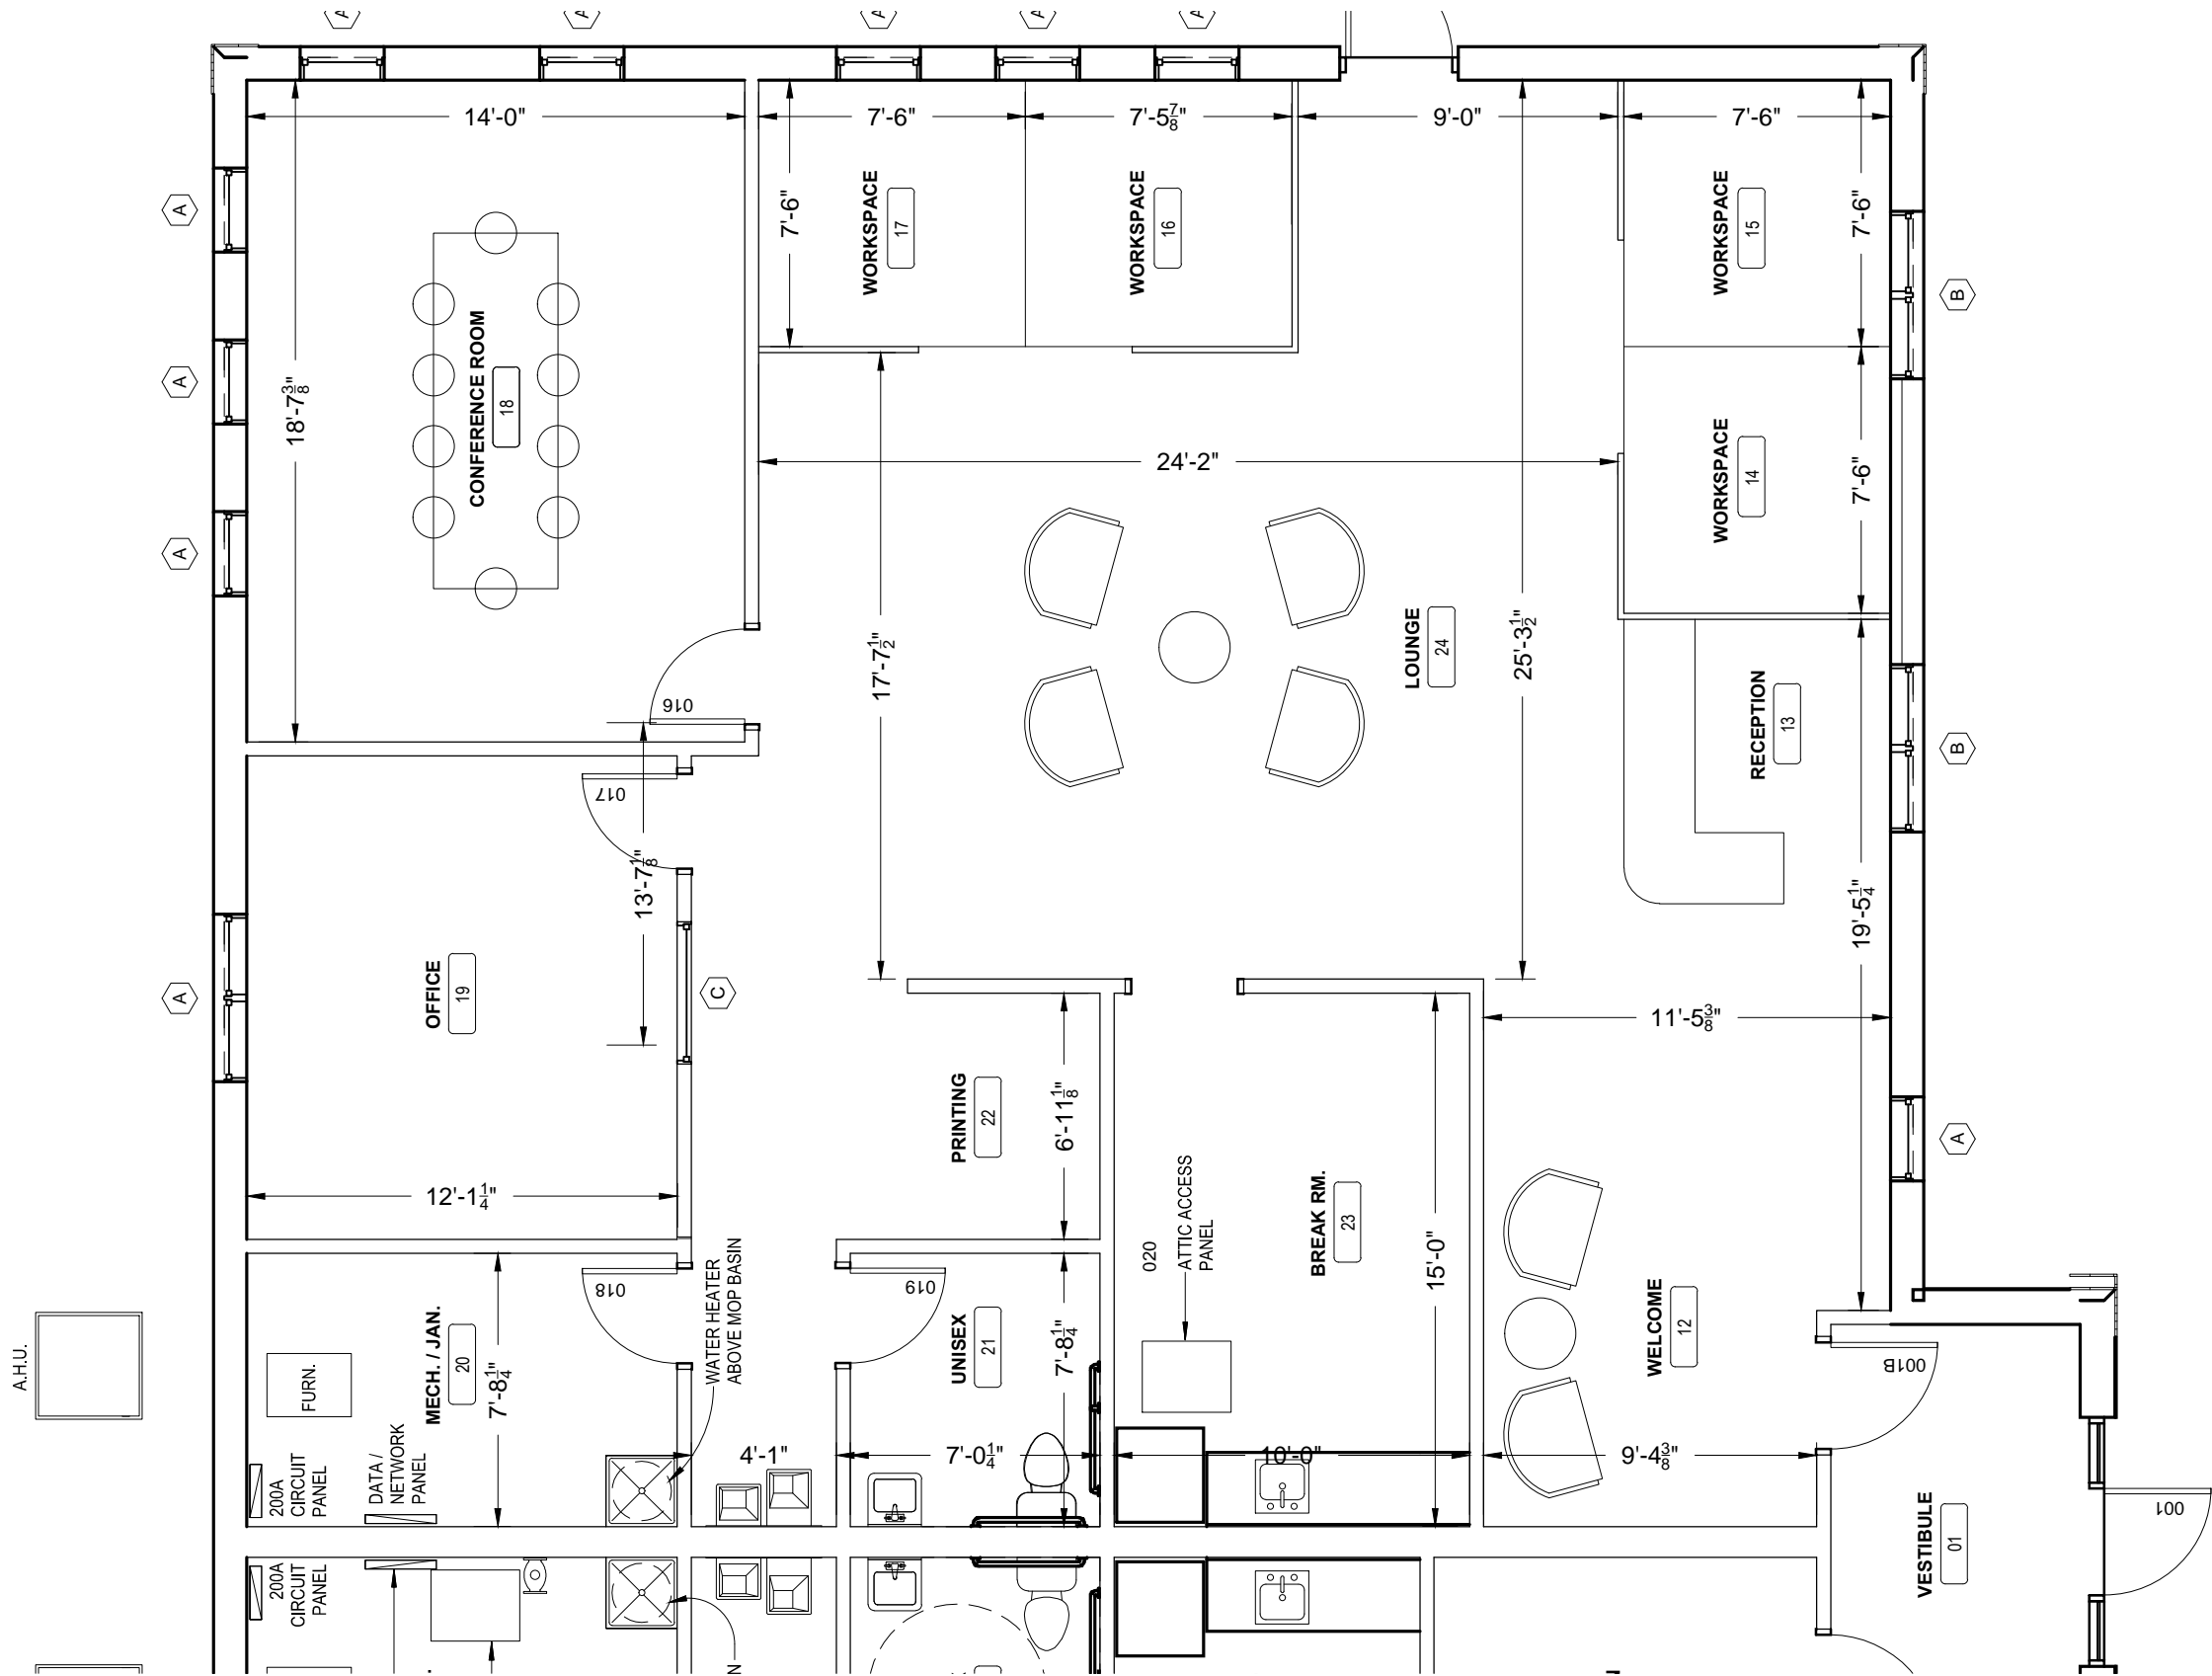

1 ENLARGED FLOOR PLAN

3/16" = 1'-0"

