

Brooks Properties
9 Red Roof Lane
Salem N.H. 03079
P 603 894 1104
F 603 890 1759

PROJECT
9 Red Roof Lane
Salem N.H.03079


REVISIONS

DATE
04/02/06


--

DRAWING TITLE
FLOOR
Plan

DWG.
A1

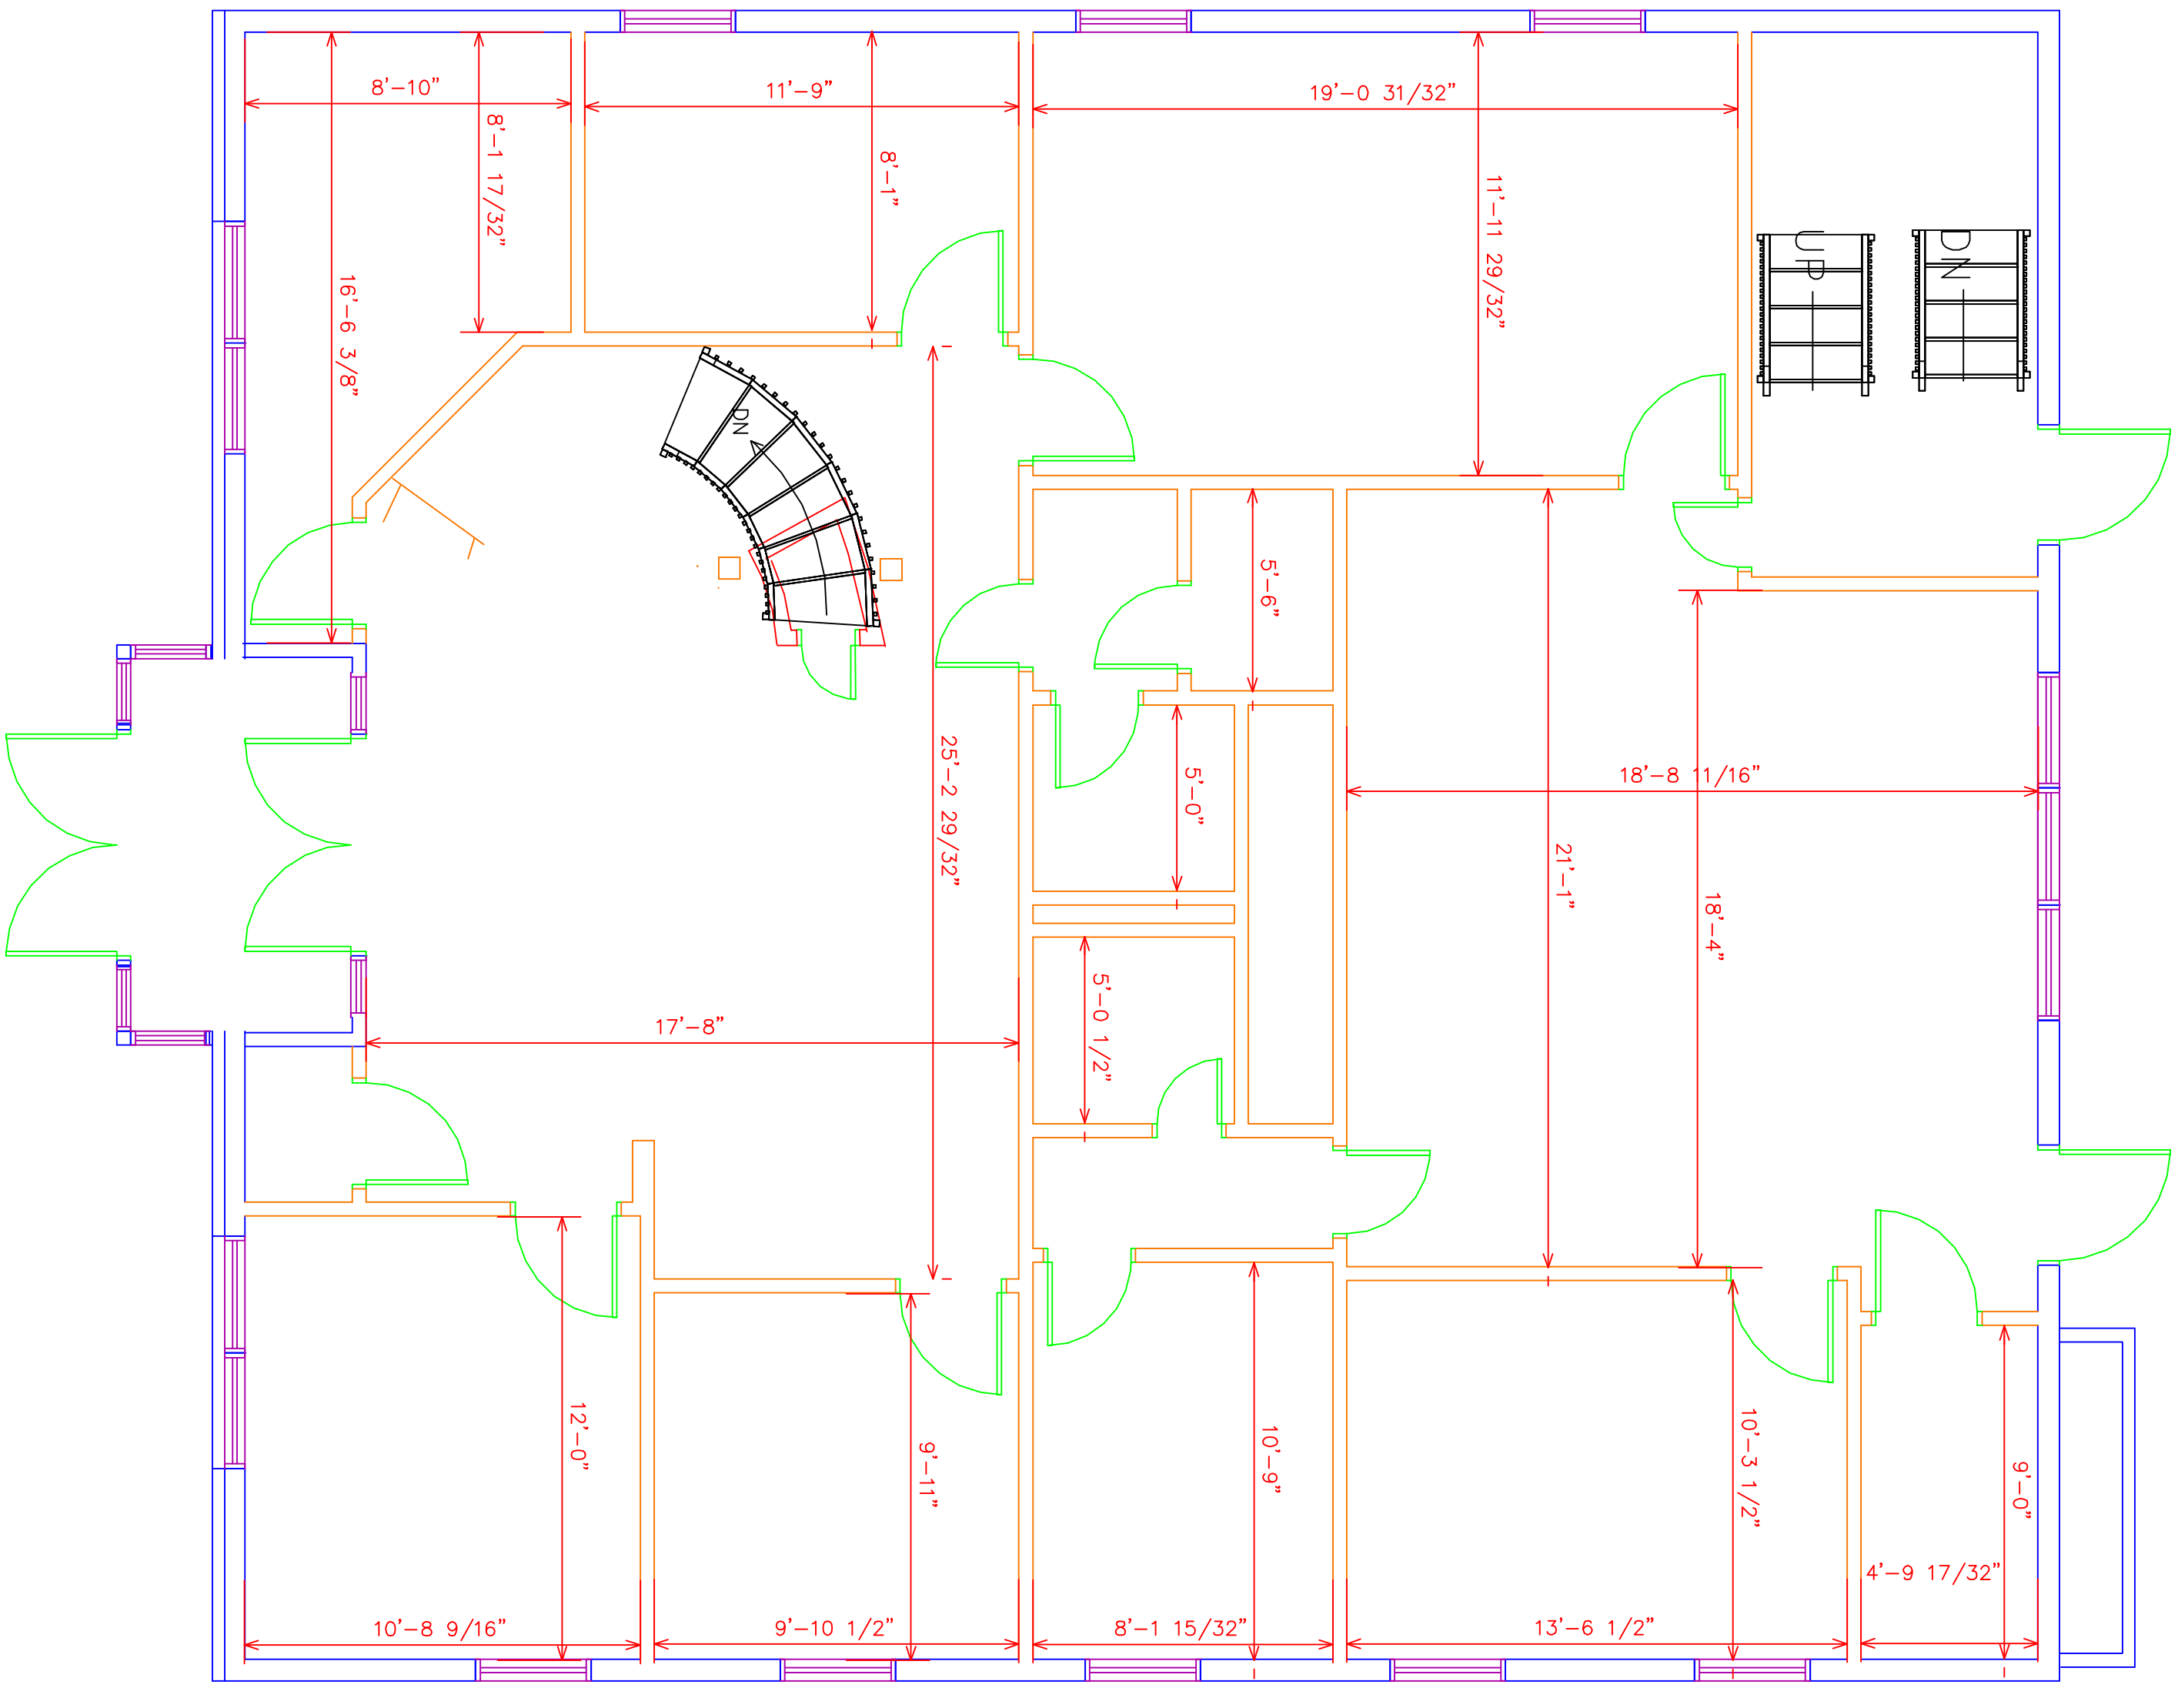

First Floor

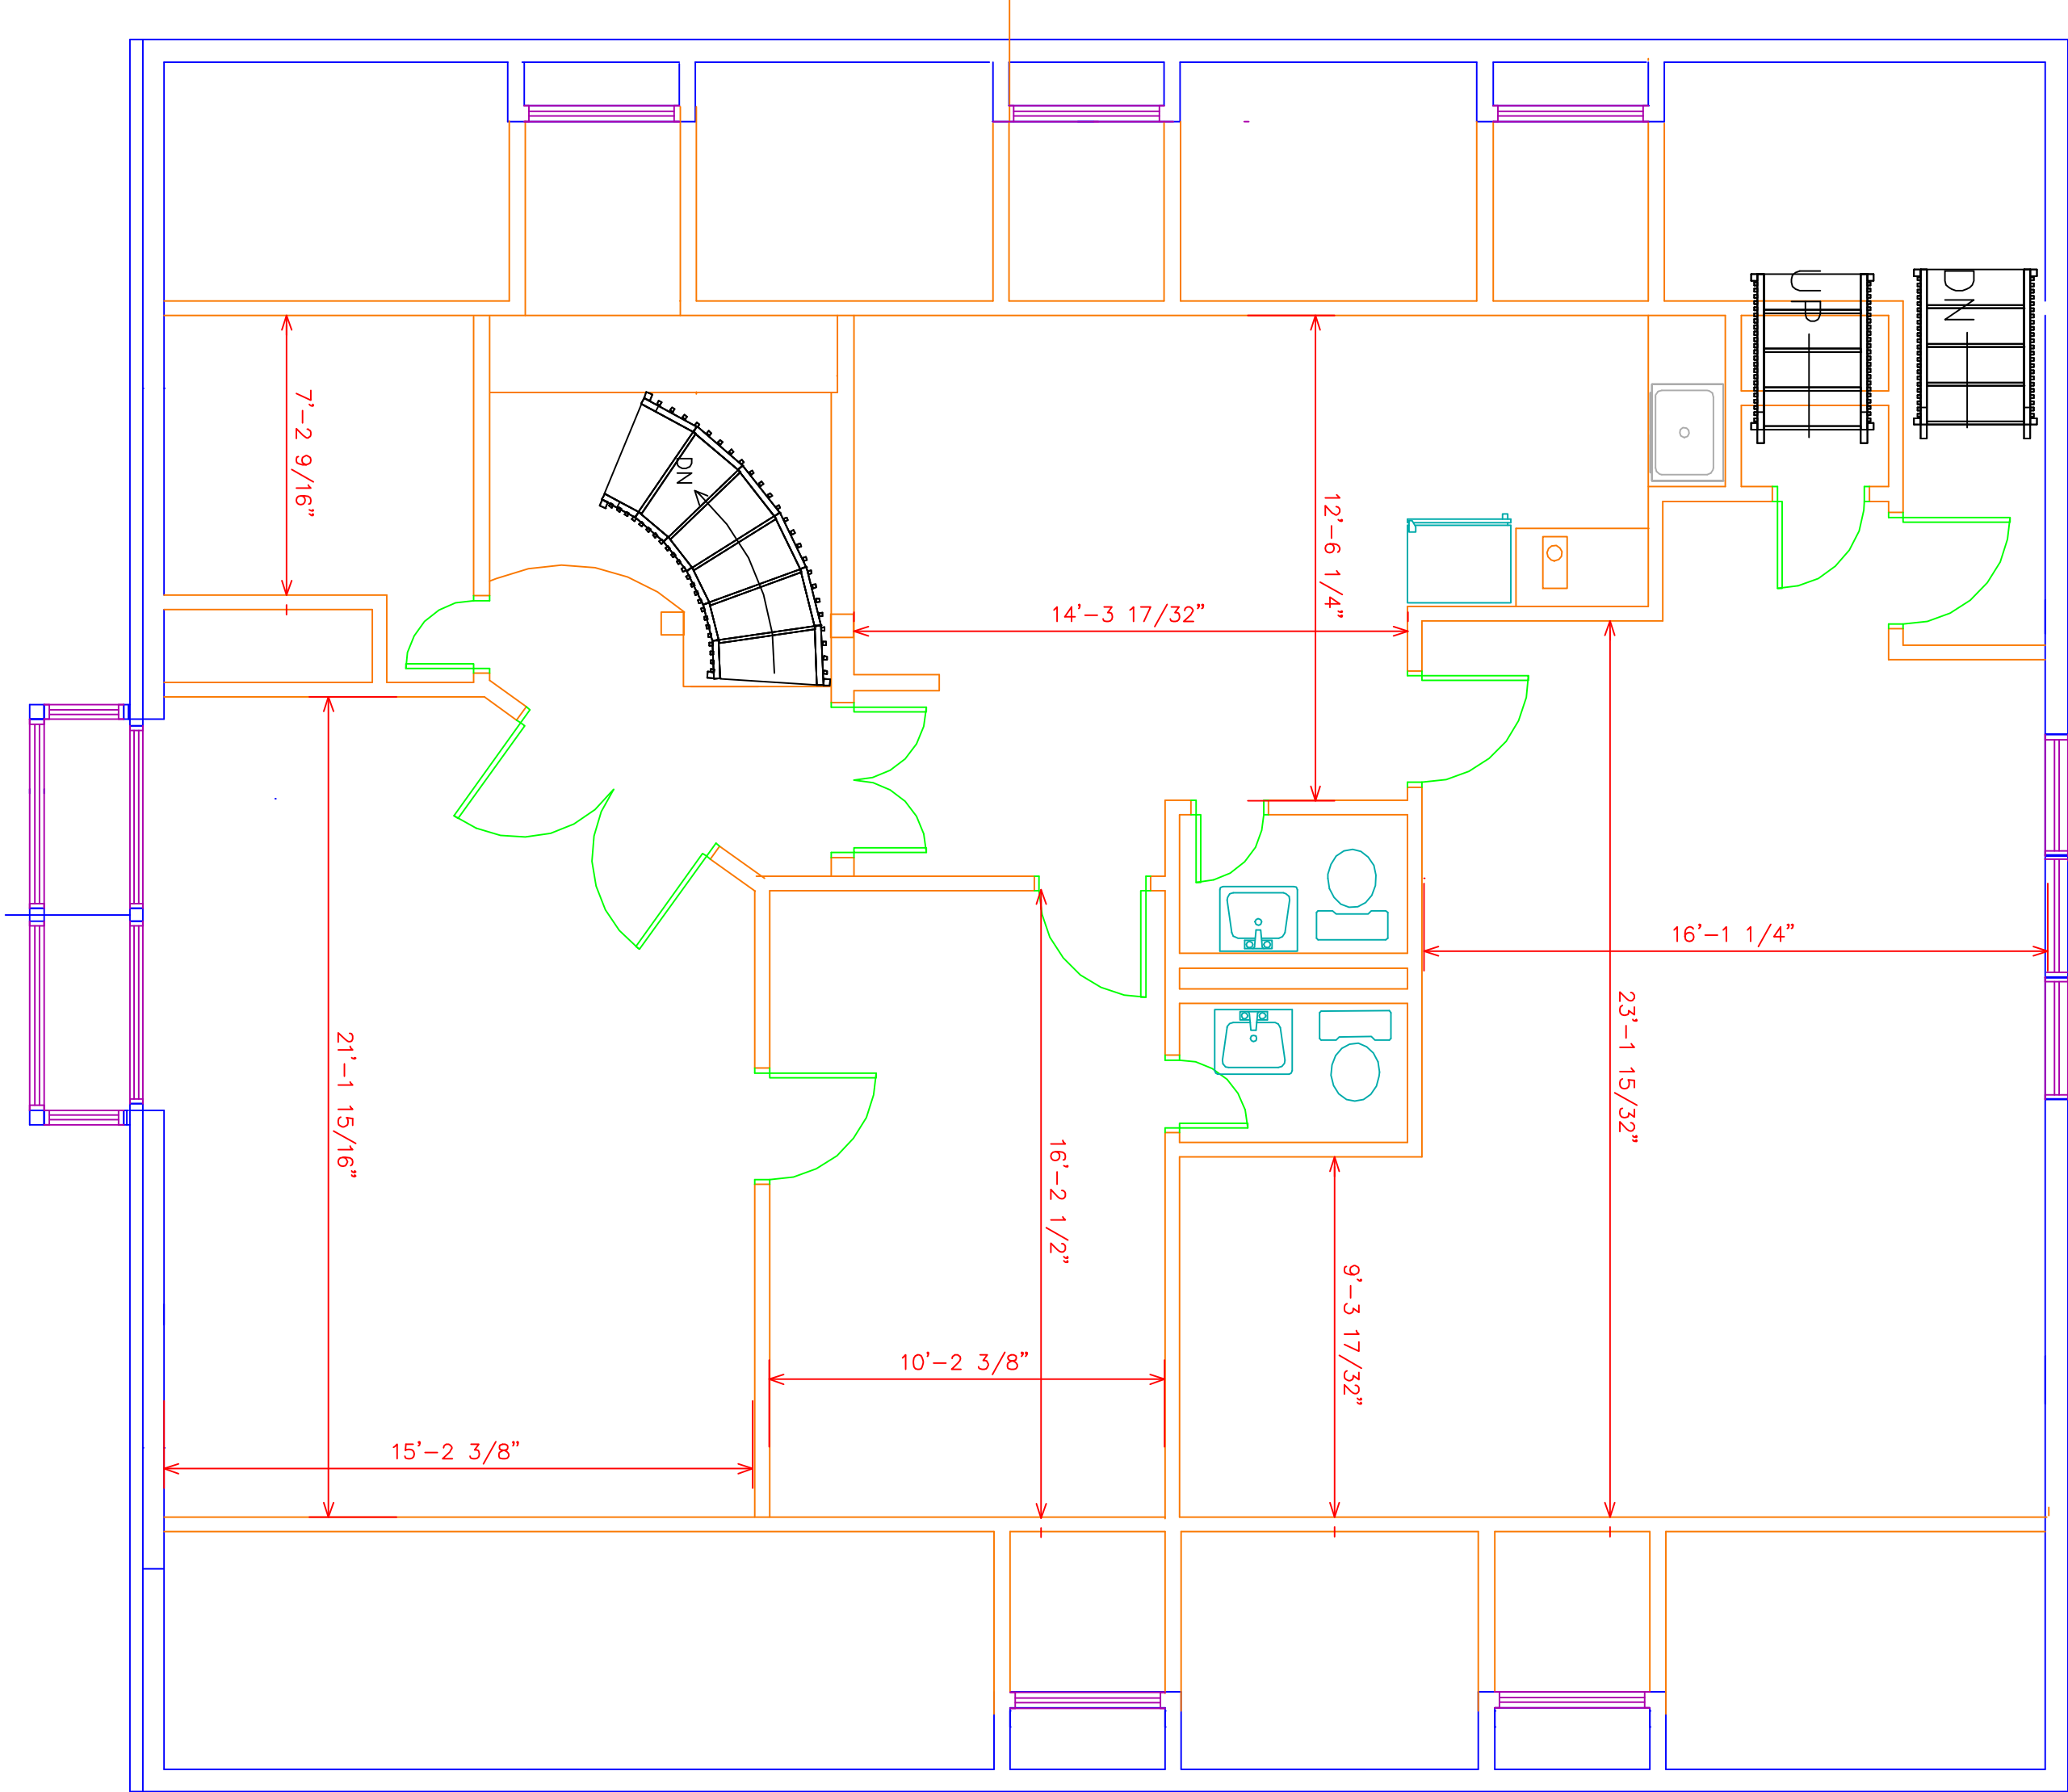

Second Floor