

Watterson City
Office Park

1930 Bishop Lane
Suite 407
Louisville, KY 40218

APPROVAL
SIGNATURE:

CLIENT: WATTERSON CITY

PROJECT: FLOOR 10 - SUITE 1002

CLIENT
PROJECT NO.: -

DRAWING TITLE:
1930 BISHOP LANE

MODEL NO.: -

SCALE: 1/8" = 1'-0"


DRAWN BY: T. HARDIN

DATE: 1-30-06

REV. #	REVISED BY	DATE
1	-	-

SHEET:

1 of 1

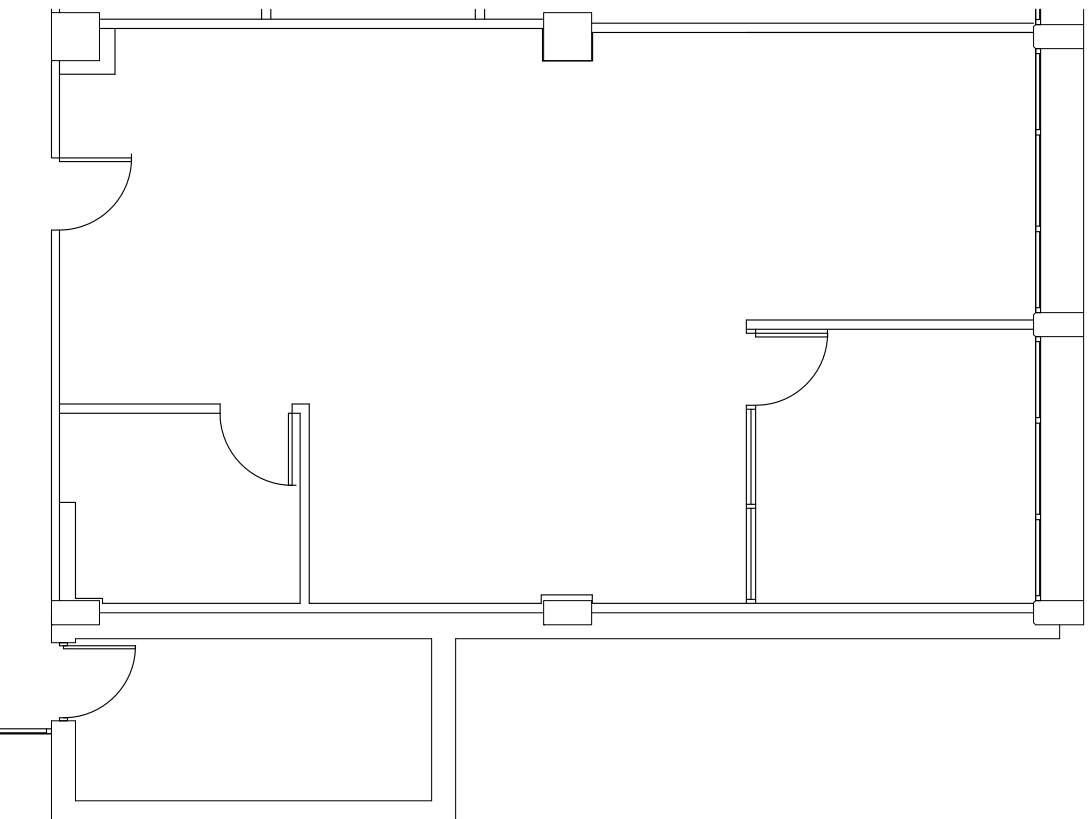

WATTERSON - FLOOR 10 - SUITE 1002

SCALE: 1/8" = 1'-0"

