

Watterson City
Office Park

1930 Bishop Lane
Suite 407
Louisville, KY 40218

APPROVAL
SIGNATURE:

CLIENT: WATTERSON TOWER

PROJECT: FLOOR 6 - SUITE 603

CLIENT
PROJECT NO.: -

DRAWING TITLE:
1930 BISHOP LANE

MODEL NO.: -

SCALE: 1/16" = 1'-0"


DRAWN BY: S.BOYD

DATE: 4.19.2010

REV. #	REVISED BY	DATE
1	-	-

SHEET:

1 of 1

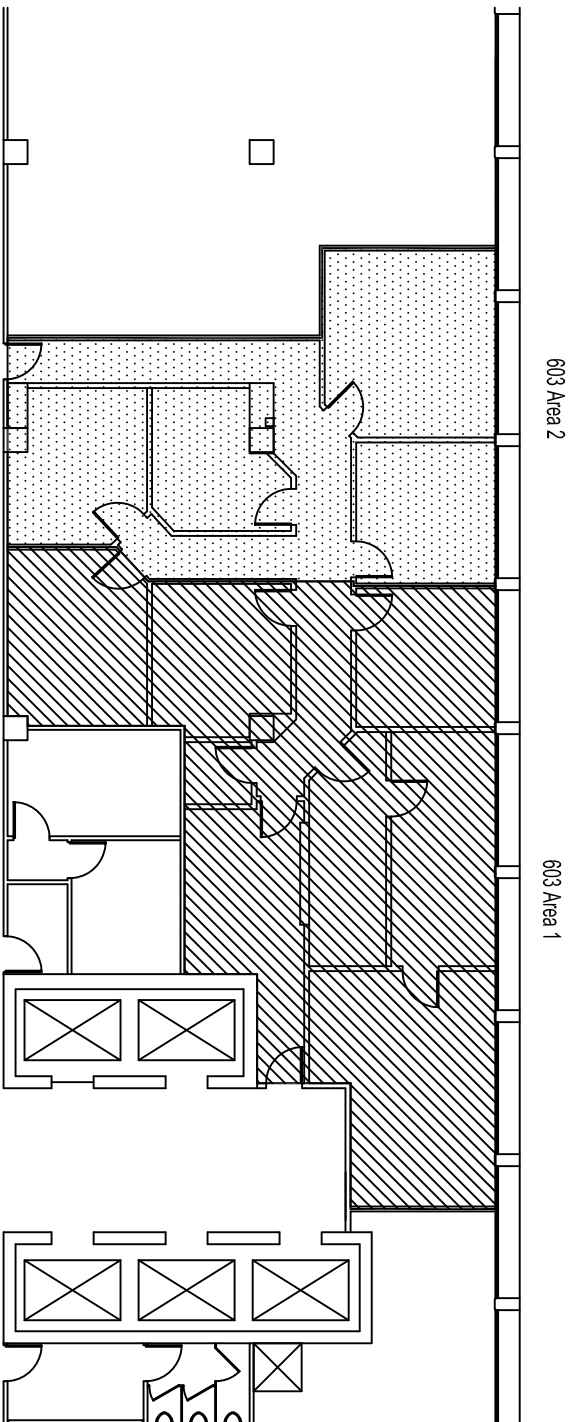

WATTERSON - FLOOR 6 - SUITE 603

SCALE: 1/16" = 1'-0"

