



Office Building for Lease

- Second floor office
- ±1,200 SF
- Zoning: GM
- Close proximity to amenities
- Great freeway access



±1,200 Square Feet



Great freeway access



Second Floor Office Space

Get more information

Brian Mason
1.408.913.6928
brian.mason@avisonyoung.com
License No. 01229363

Derek Cuschieri
1.408.913.6912
derek.cuschieri@avisonyoung.com
License No. 02035183



Drawings not exact/not to scale.




**Get more
information**

Brian Mason
1.408.913.6928
brian.mason@avisonyoung.com
License No. 01229363

Derek Cuschieri
1.408.913.6912
derek.cuschieri@avisonyoung.com
License No. 02035183

avisonyoung.com

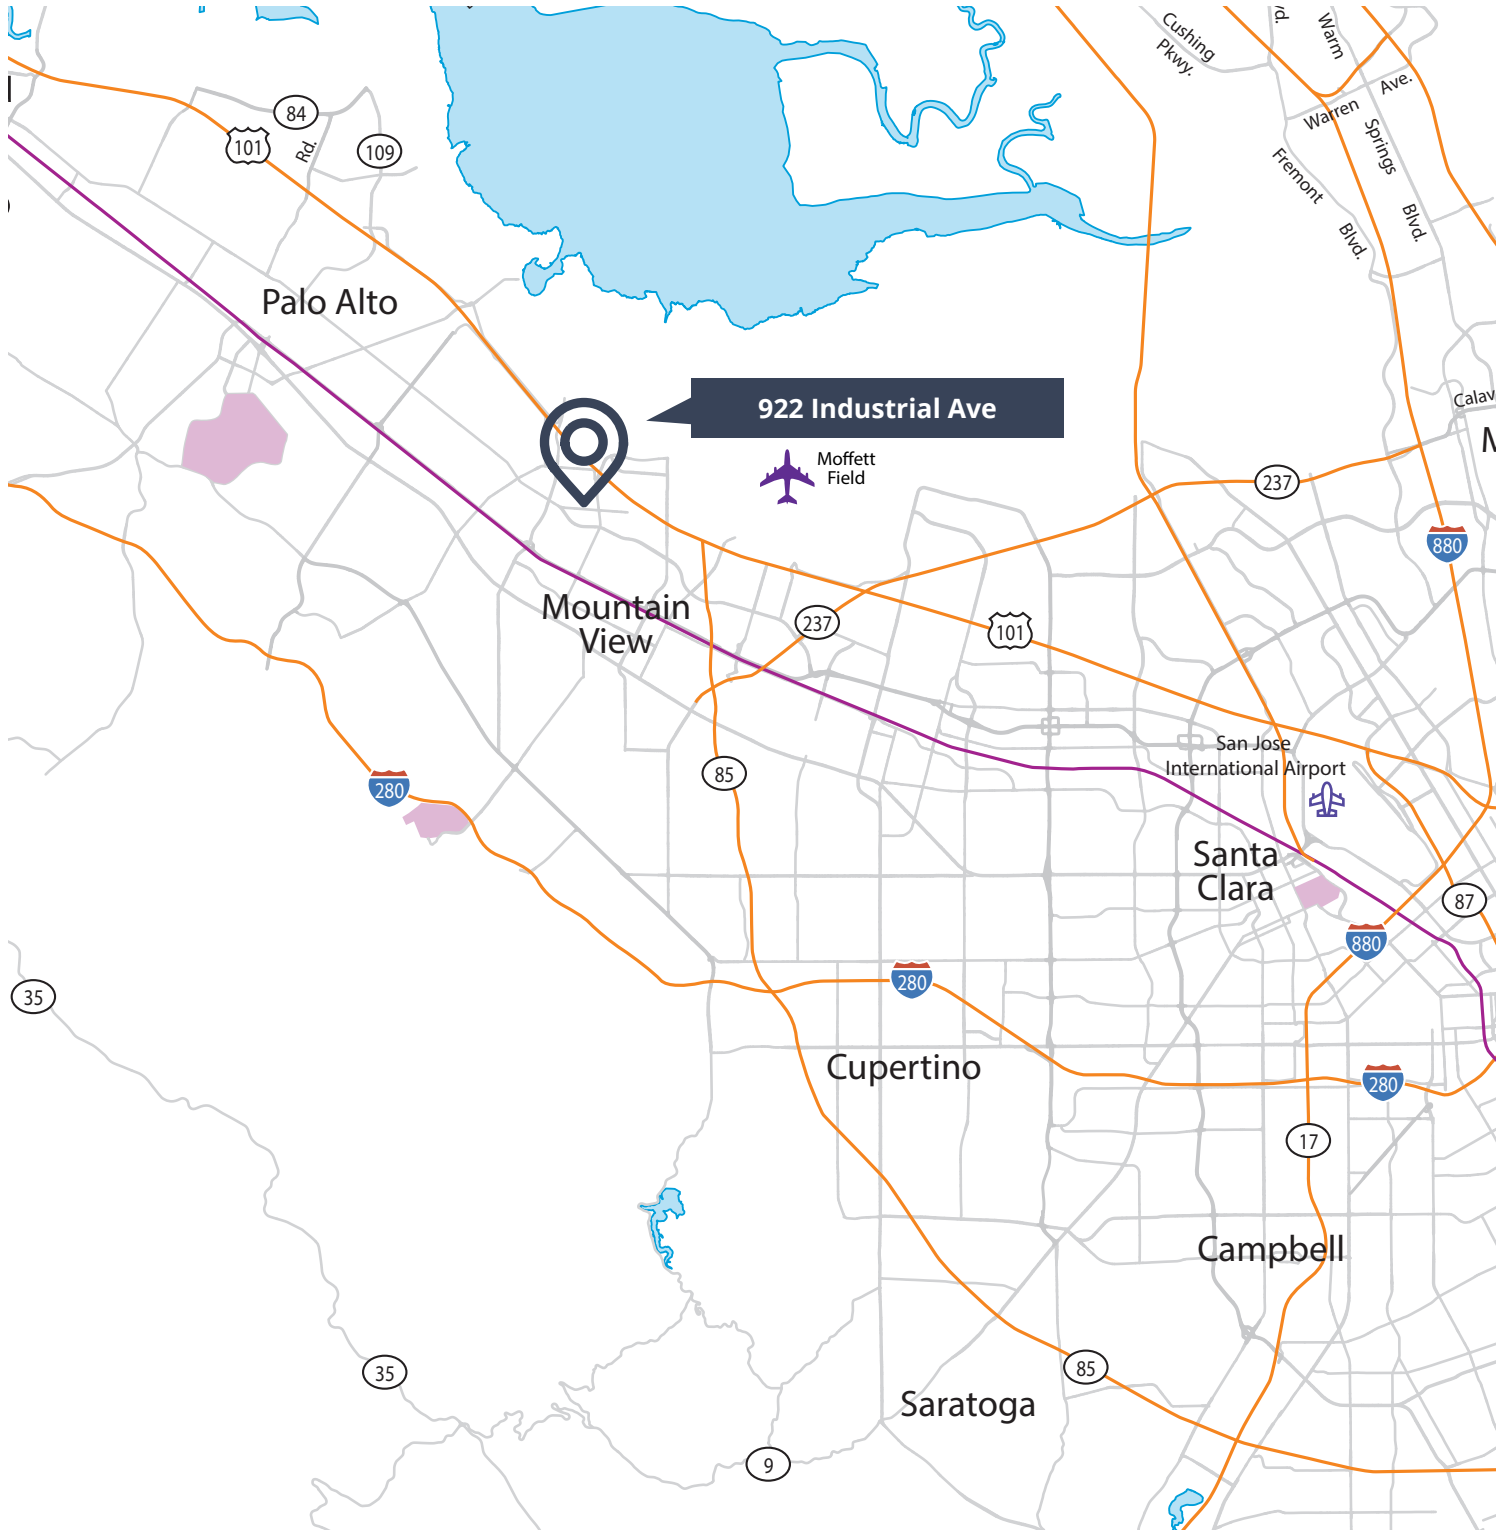

Get more information

Brian Mason
1.408.913.6928
brian.mason@avisonyoung.com
License No. 01229363

Derek Cuschieri
1.408.913.6912
derek.cuschieri@avisonyoung.com
License No. 02035183

avisonyoung.com