


625-A BEAVER RUIN ROAD  
Lilburn, GA 30047

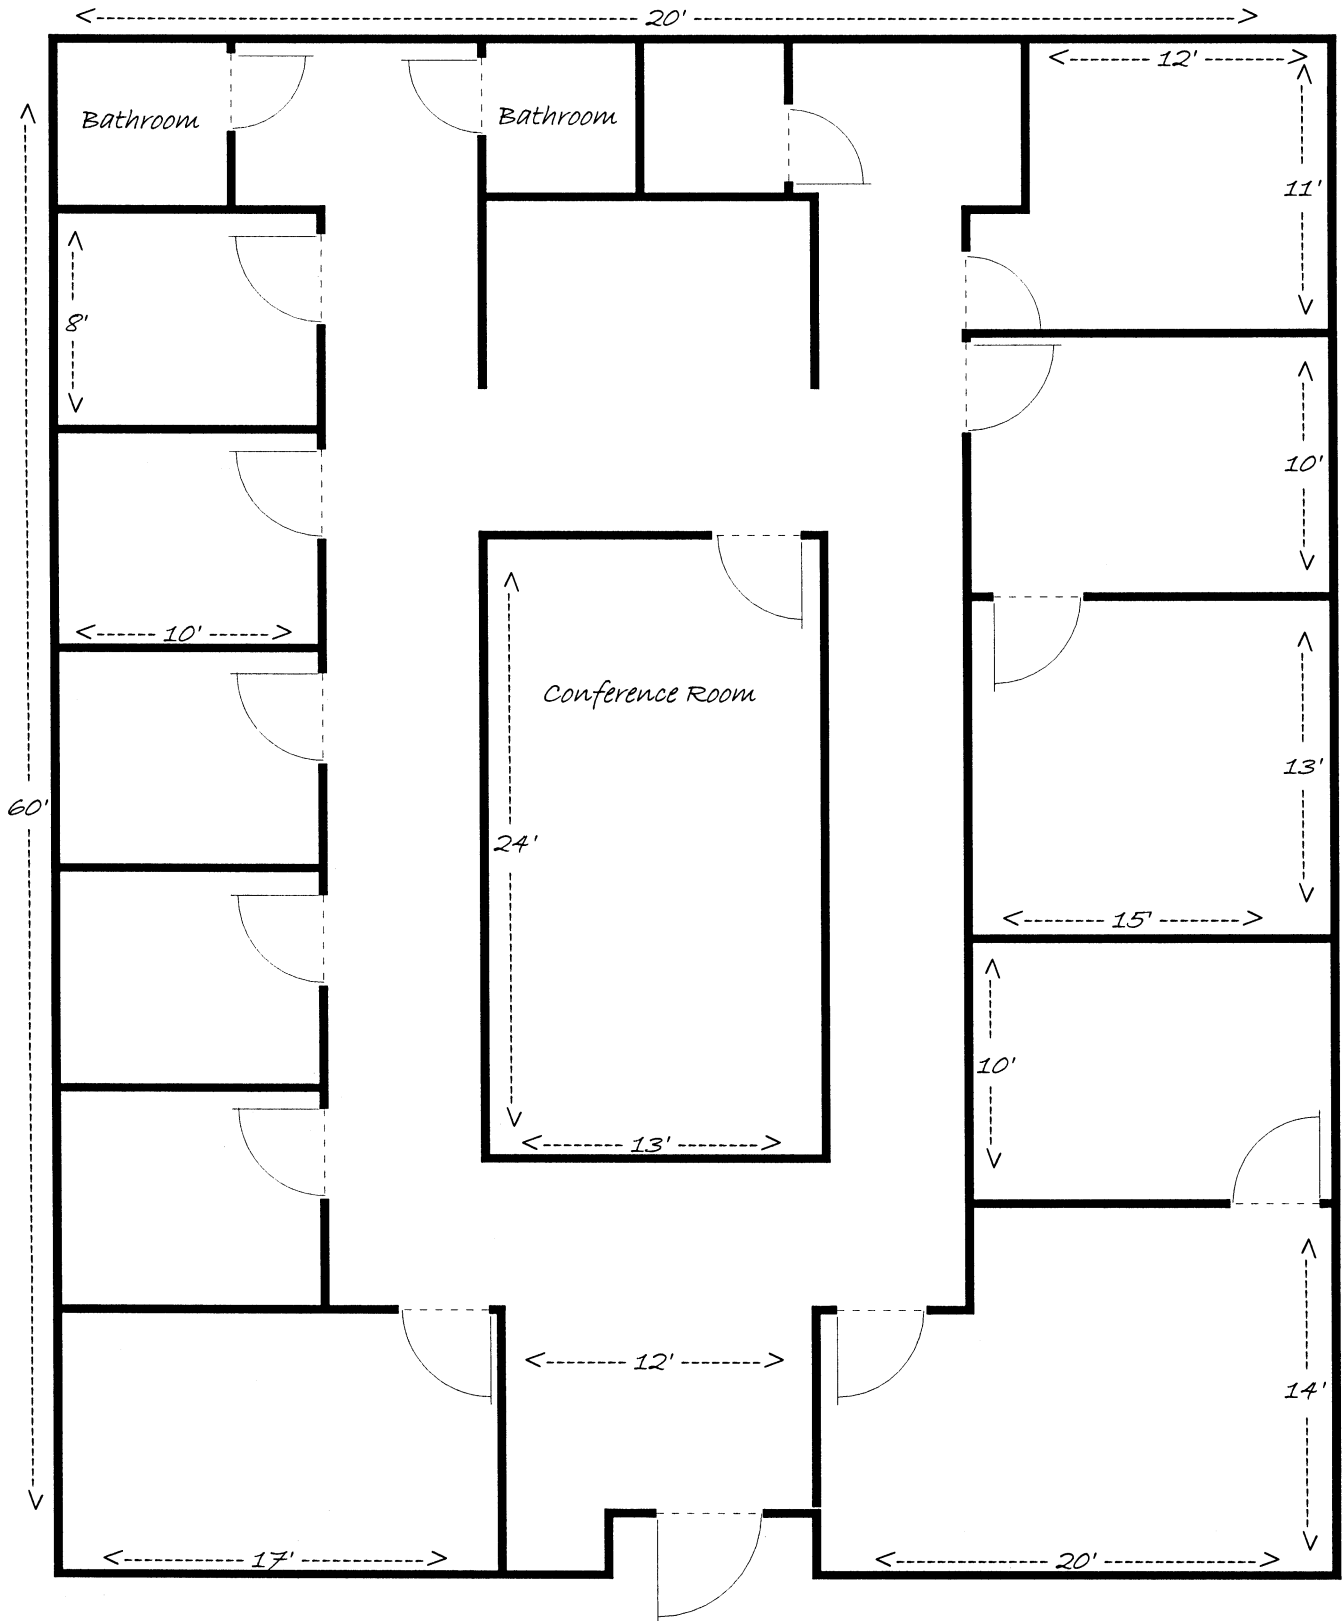

NOTE: THIS DRAWING IS A SKETCH REPRESENTATION OF FLOOR PLAN.  
ALL DIMENSIONS AND WALL LOCATIONS ARE APPROXIMATIONS.